


3 SECTION
SP2.04 1:50

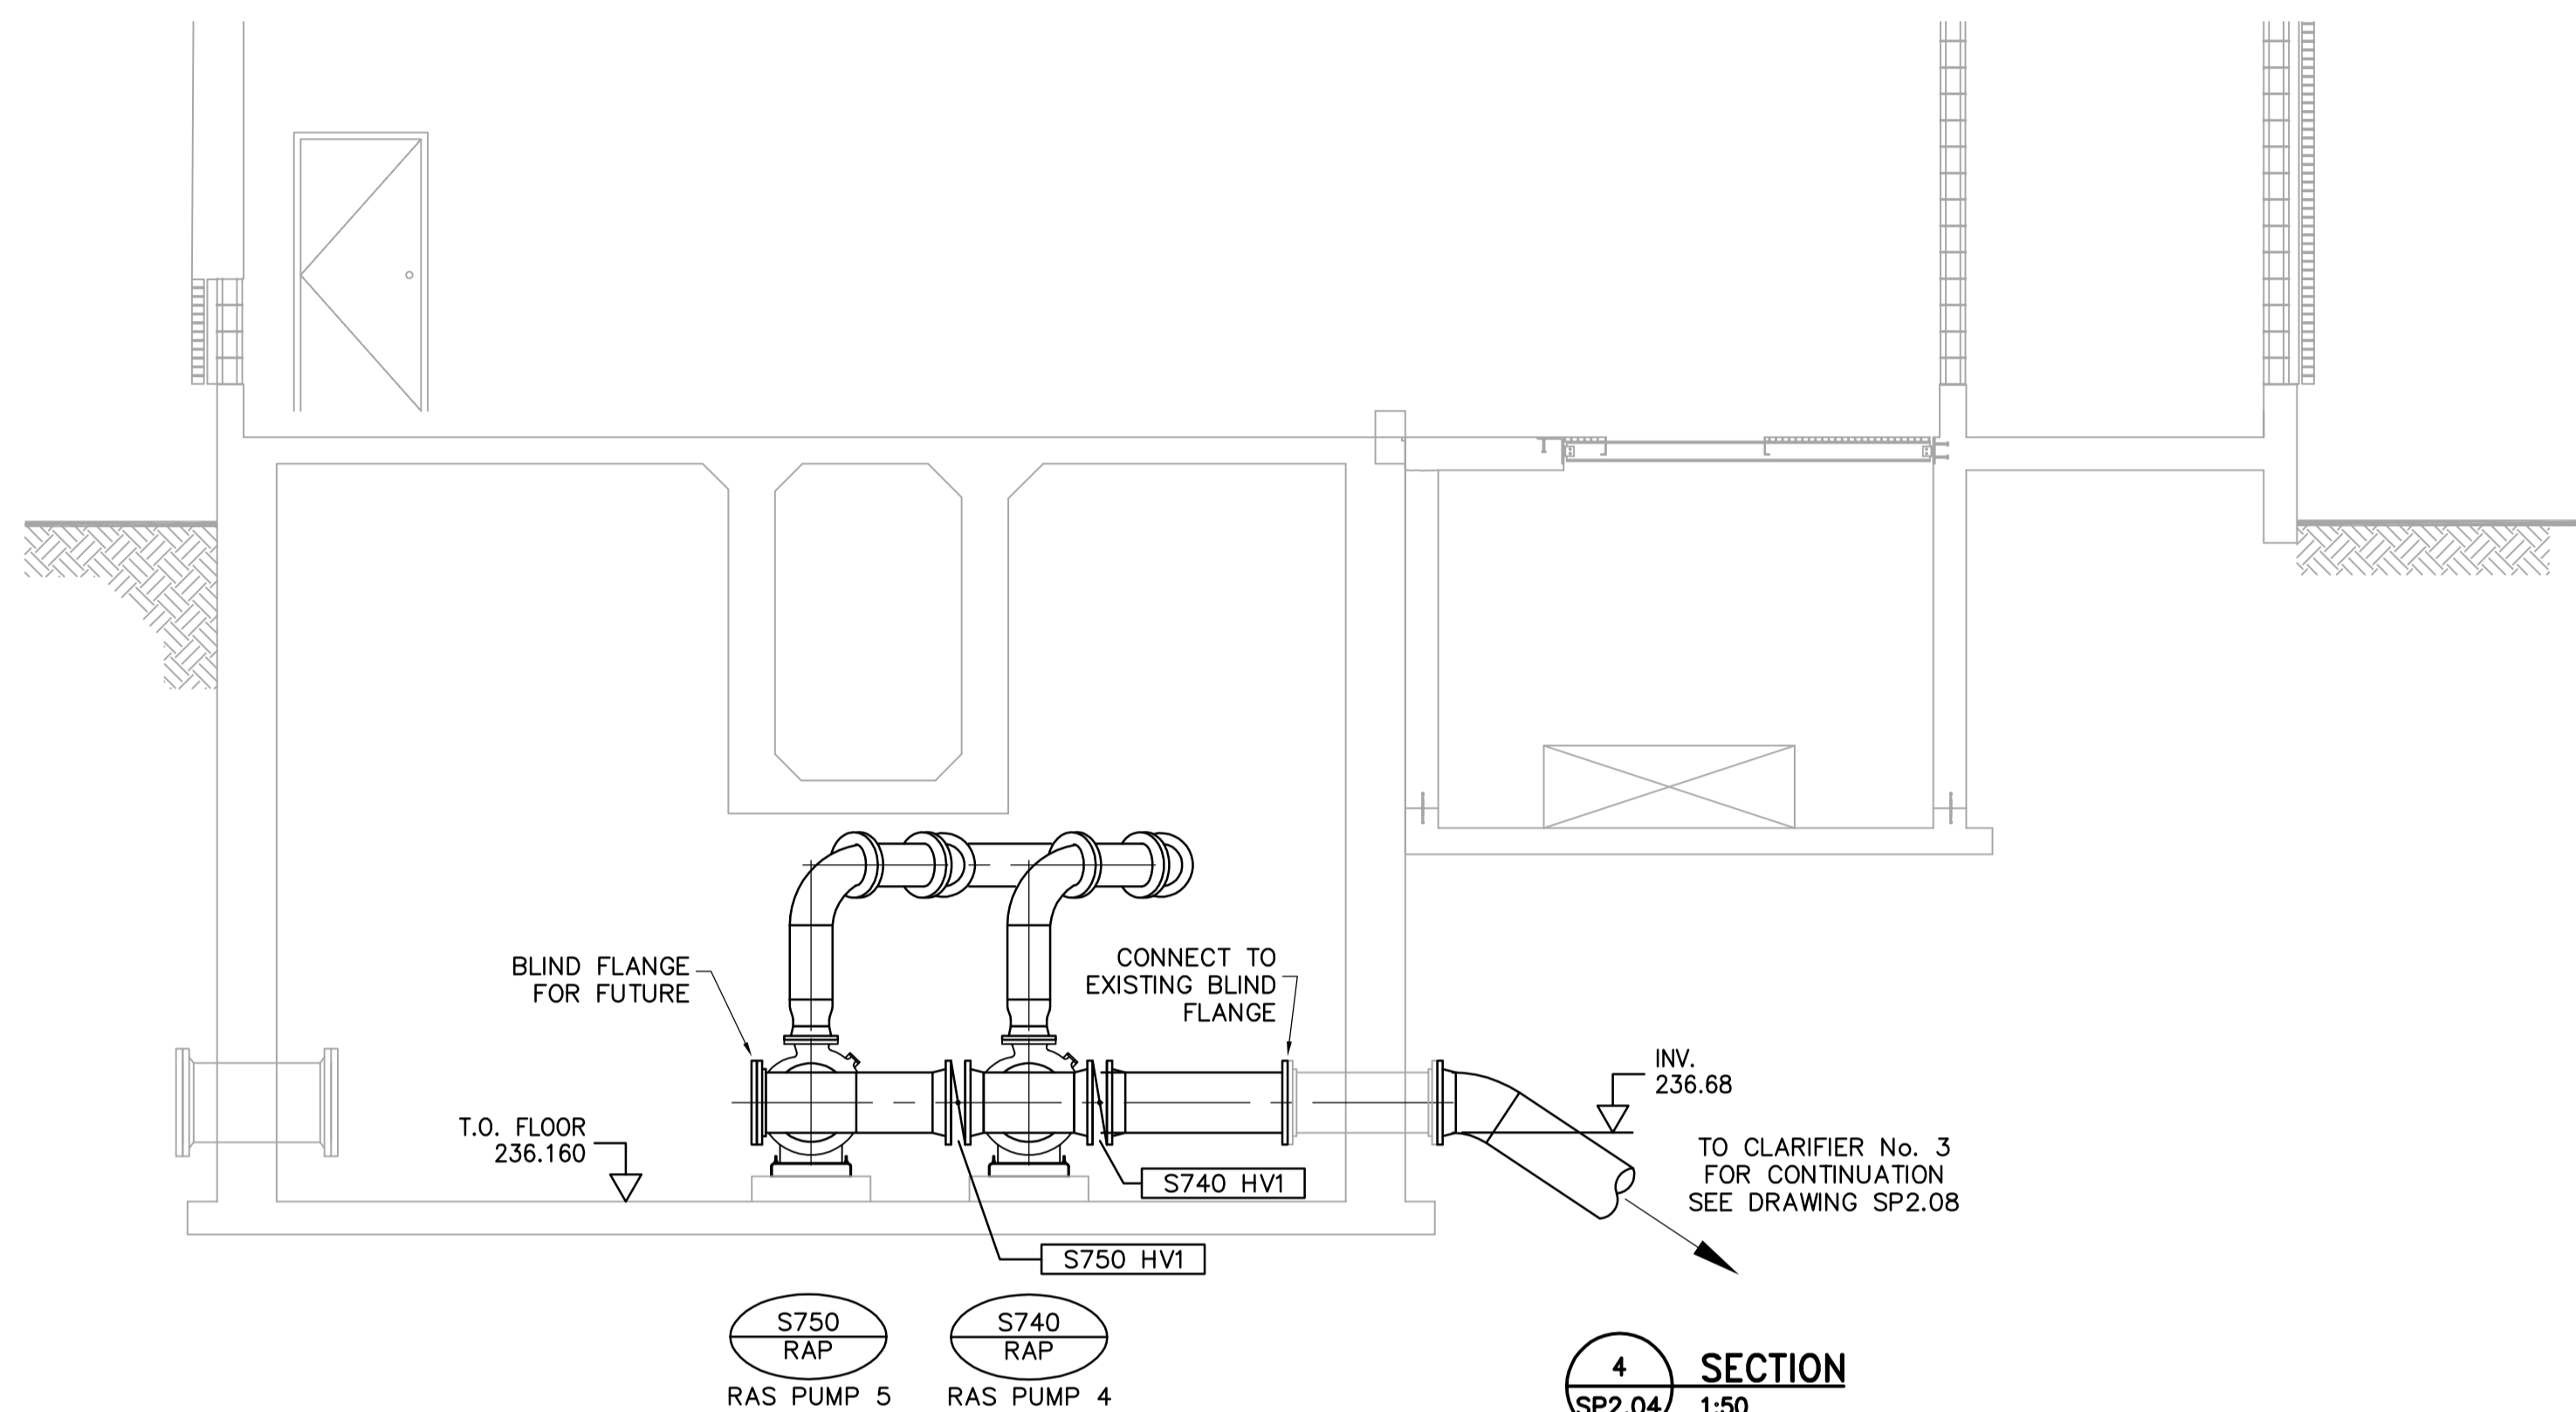

4 SECTION
SP2.04 1:50



CONNECT NEW PUMP TO EXISTING PIPING

REPLACE EXISTING RAS PUMPS. MODIFY EXISTING PUMP PADS AND INLET/OUTLET PIPING AS REQUIRED TO CONNECT TO EXISTING PIPING.

S720 RAP
(TO BE REPLACED)

S730 RAP
(TO BE REPLACED)

S710 RAP
(TO BE REPLACED)

A FIGURE

GENERAL NOTES
1. CONTRACTOR TO CONFIRM EXISTING PIPE AND EQUIPMENT DIMENSIONS AND LOCATIONS PRIOR TO CONSTRUCTION.



B.M. ELEV.	EarthTech A Tyco International Ltd. Company		ENGINEER'S SEAL	THE CITY OF WINNIPEG WATER AND WASTE DEPARTMENT ENGINEERING DIVISION	CITY FILE NUMBER
	DESIGNED BY: KS	CHECKED BY: KM	ORIGINAL SIGNED BY: J.E. HUTCHISON		WEWPC BIOLOGICAL NUTRIENT REMOVAL UPGRADE CONTRACT 3
	DRAWN BY: PJY	APPROVED BY: JEH	2006/04/26	CONSULTANT DRAWING NO. SP2.10	CITY DRAWING NUMBER
	HOR. SCALE: AS NOTED VERTICAL SCALE:		RELEASED FOR CONSTRUCTION BY: J. VEILLEUX		PROCESS AREA S - SECONDARY CLARIFIERS SECTIONS
00	ISSUED FOR TENDER	06/04/26	SRP		
NO.	REVISIONS	DATE	BY	DATE	DATE
				2005/10/06	2006/04/26