


A DETAIL
SS3.01 SCALE 1:20

B DETAIL
SS3.01 SCALE 1:20

C DETAIL
SS3.01 SCALE 1:20

D DETAIL
SS3.01 SCALE 1:20

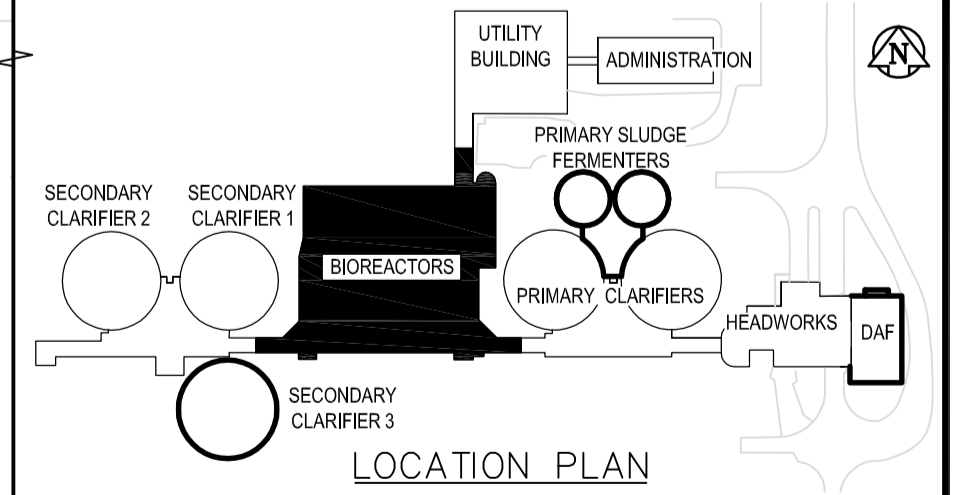

APEGM
Certificate of Authorization
Earth Tech Canada Inc.
No. 730 Expiry: April 30, 2006

B.M. ELEV.			
DESIGNED BY	AA/JB	CHECKED BY	AA/JB
DRAWN BY	WDB	APPROVED BY	JEH
HOR. SCALE:	AS NOTED	RELEASED FOR CONSTRUCTION BY:	J. VEILLEUX
VERTICAL SCALE:		DATE	2005/11/21
ISSUED FOR TENDER	06/04/26	DATE	2006/04/26
NO. REVISIONS		DATE	

EarthTech
A Tyco International Ltd. Company

DESIGNED BY: AA/JB
DRAWN BY: WDB
HOR. SCALE: AS NOTED
VERTICAL SCALE:

CHECKED BY: AA/JB
APPROVED BY: JEH
RELEASED FOR CONSTRUCTION BY: J. VEILLEUX
DATE: 2006/04/26

ENGINEER'S SEAL
ORIGINAL SIGNED BY
J. BETKE
2006/04/26
CONSULTANT DRAWING NO.
SS4.01

THE CITY OF WINNIPEG
WATER AND WASTE DEPARTMENT
ENGINEERING DIVISION

WEWPCC
BIOLOGICAL NUTRIENT REMOVAL UPGRADE
CONTRACT 3

STRUCTURAL
AREA S - BIOREACTORS
DETAILS

CITY FILE NUMBER
SHEET OF
CITY DRAWING NUMBER