




1 SECTION
SS8.01 1:100

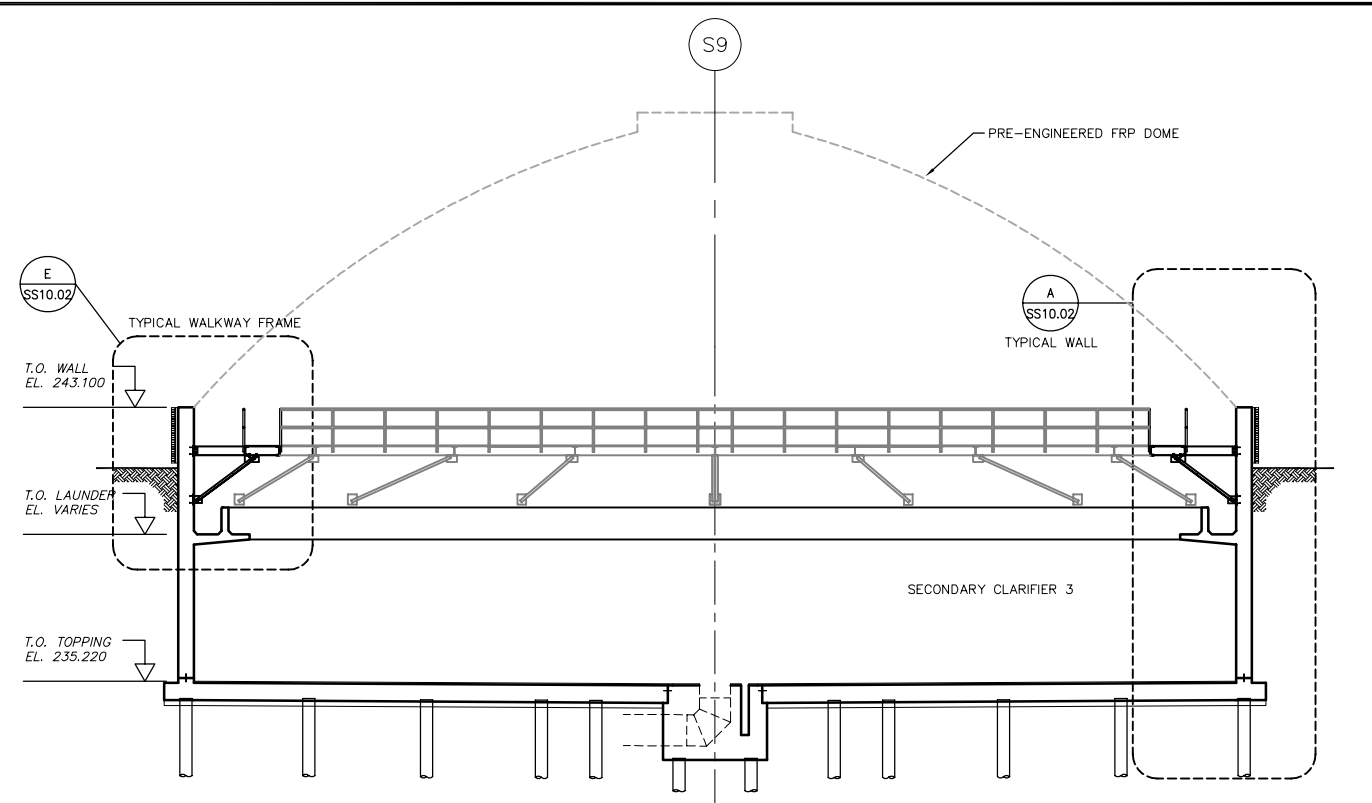


2 SECTION
SS8.01 1:100

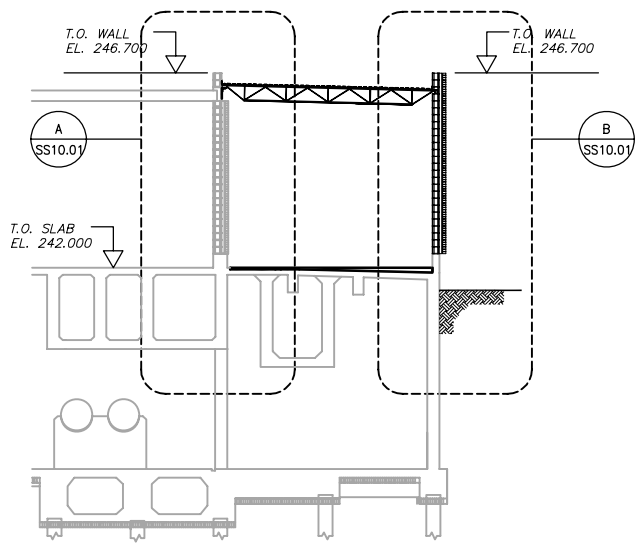


3 SECTION
SS8.01 1:100

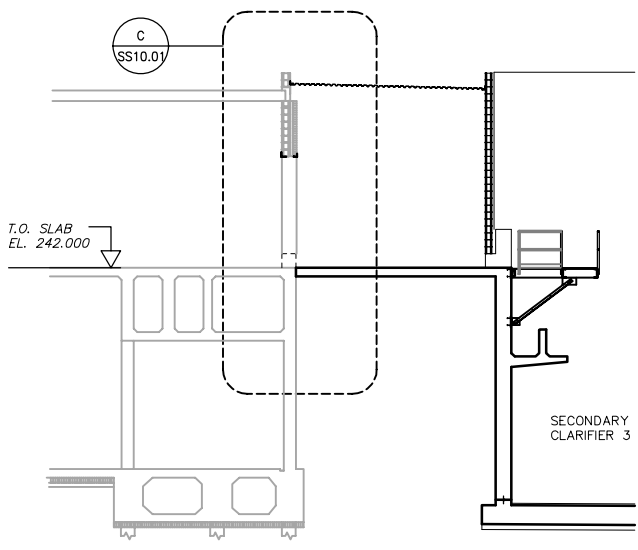


4 SECTION
SS8.01 1:100

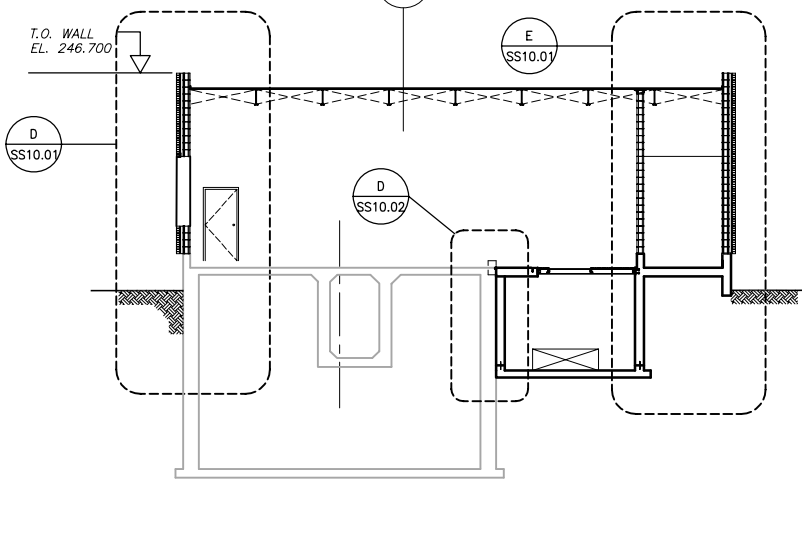

5 SECTION
SS8.01 1:100

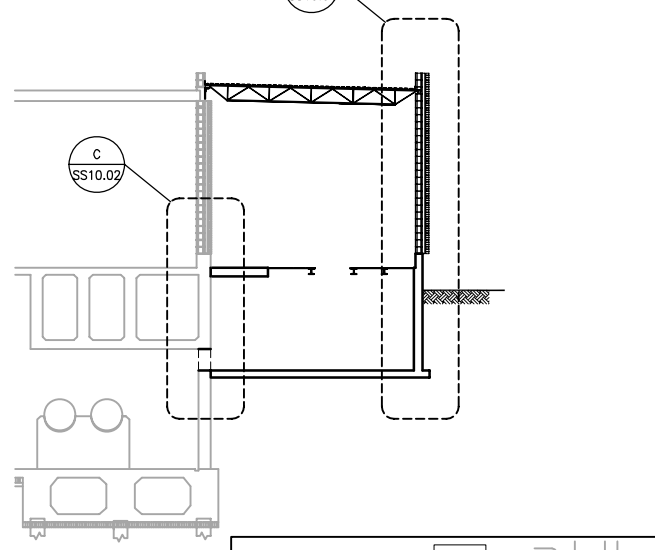

6 SECTION
SS8.01 1:100

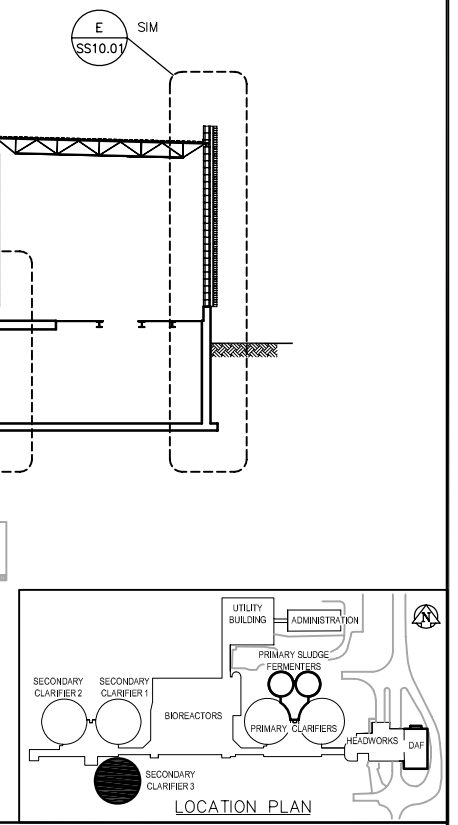

APEGM
Certificate of Authorization
Earth Tech Canada Inc.
No. 730 Expiry: April 30, 2006

B.M. ELEV.	NO.	ISSUED FOR TENDER	DATE	BY
	00	ISSUED FOR TENDER	06/04/26	NV
		NO. REVISIONS		

EarthTech A Tyco International Ltd. Company	
DESIGNED BY C/JG	CHECKED BY C/JG
DRAWN BY NV	APPROVED BY JEH
HOR. SCALE: AS NOTED VERTICAL SCALE: AS NOTED	
RELEASED FOR CONSTRUCTION BY: J. VEILLEUX	
DATE 2006/03/10	DATE 2006/04/26

ENGINEER'S SEAL ORIGINAL SIGNED BY C.J. GENTILE 2006/04/25
CONSULTANT DRAWING NO. SS9.01

THE CITY OF WINNIPEG
WATER AND WASTE DEPARTMENT
ENGINEERING DIVISION

WEWPC
BIOLOGICAL NUTRIENT REMOVAL UPGRADE
CONTRACT No. 3

STRUCTURAL
AREA S - SECONDARY CLARIFIER 3
SECTIONS AND DETAILS

CITY FILE NUMBER	
SHEET OF	
CITY DRAWING NUMBER	