



1 SECTION
UM1.01 SCALE 1:50

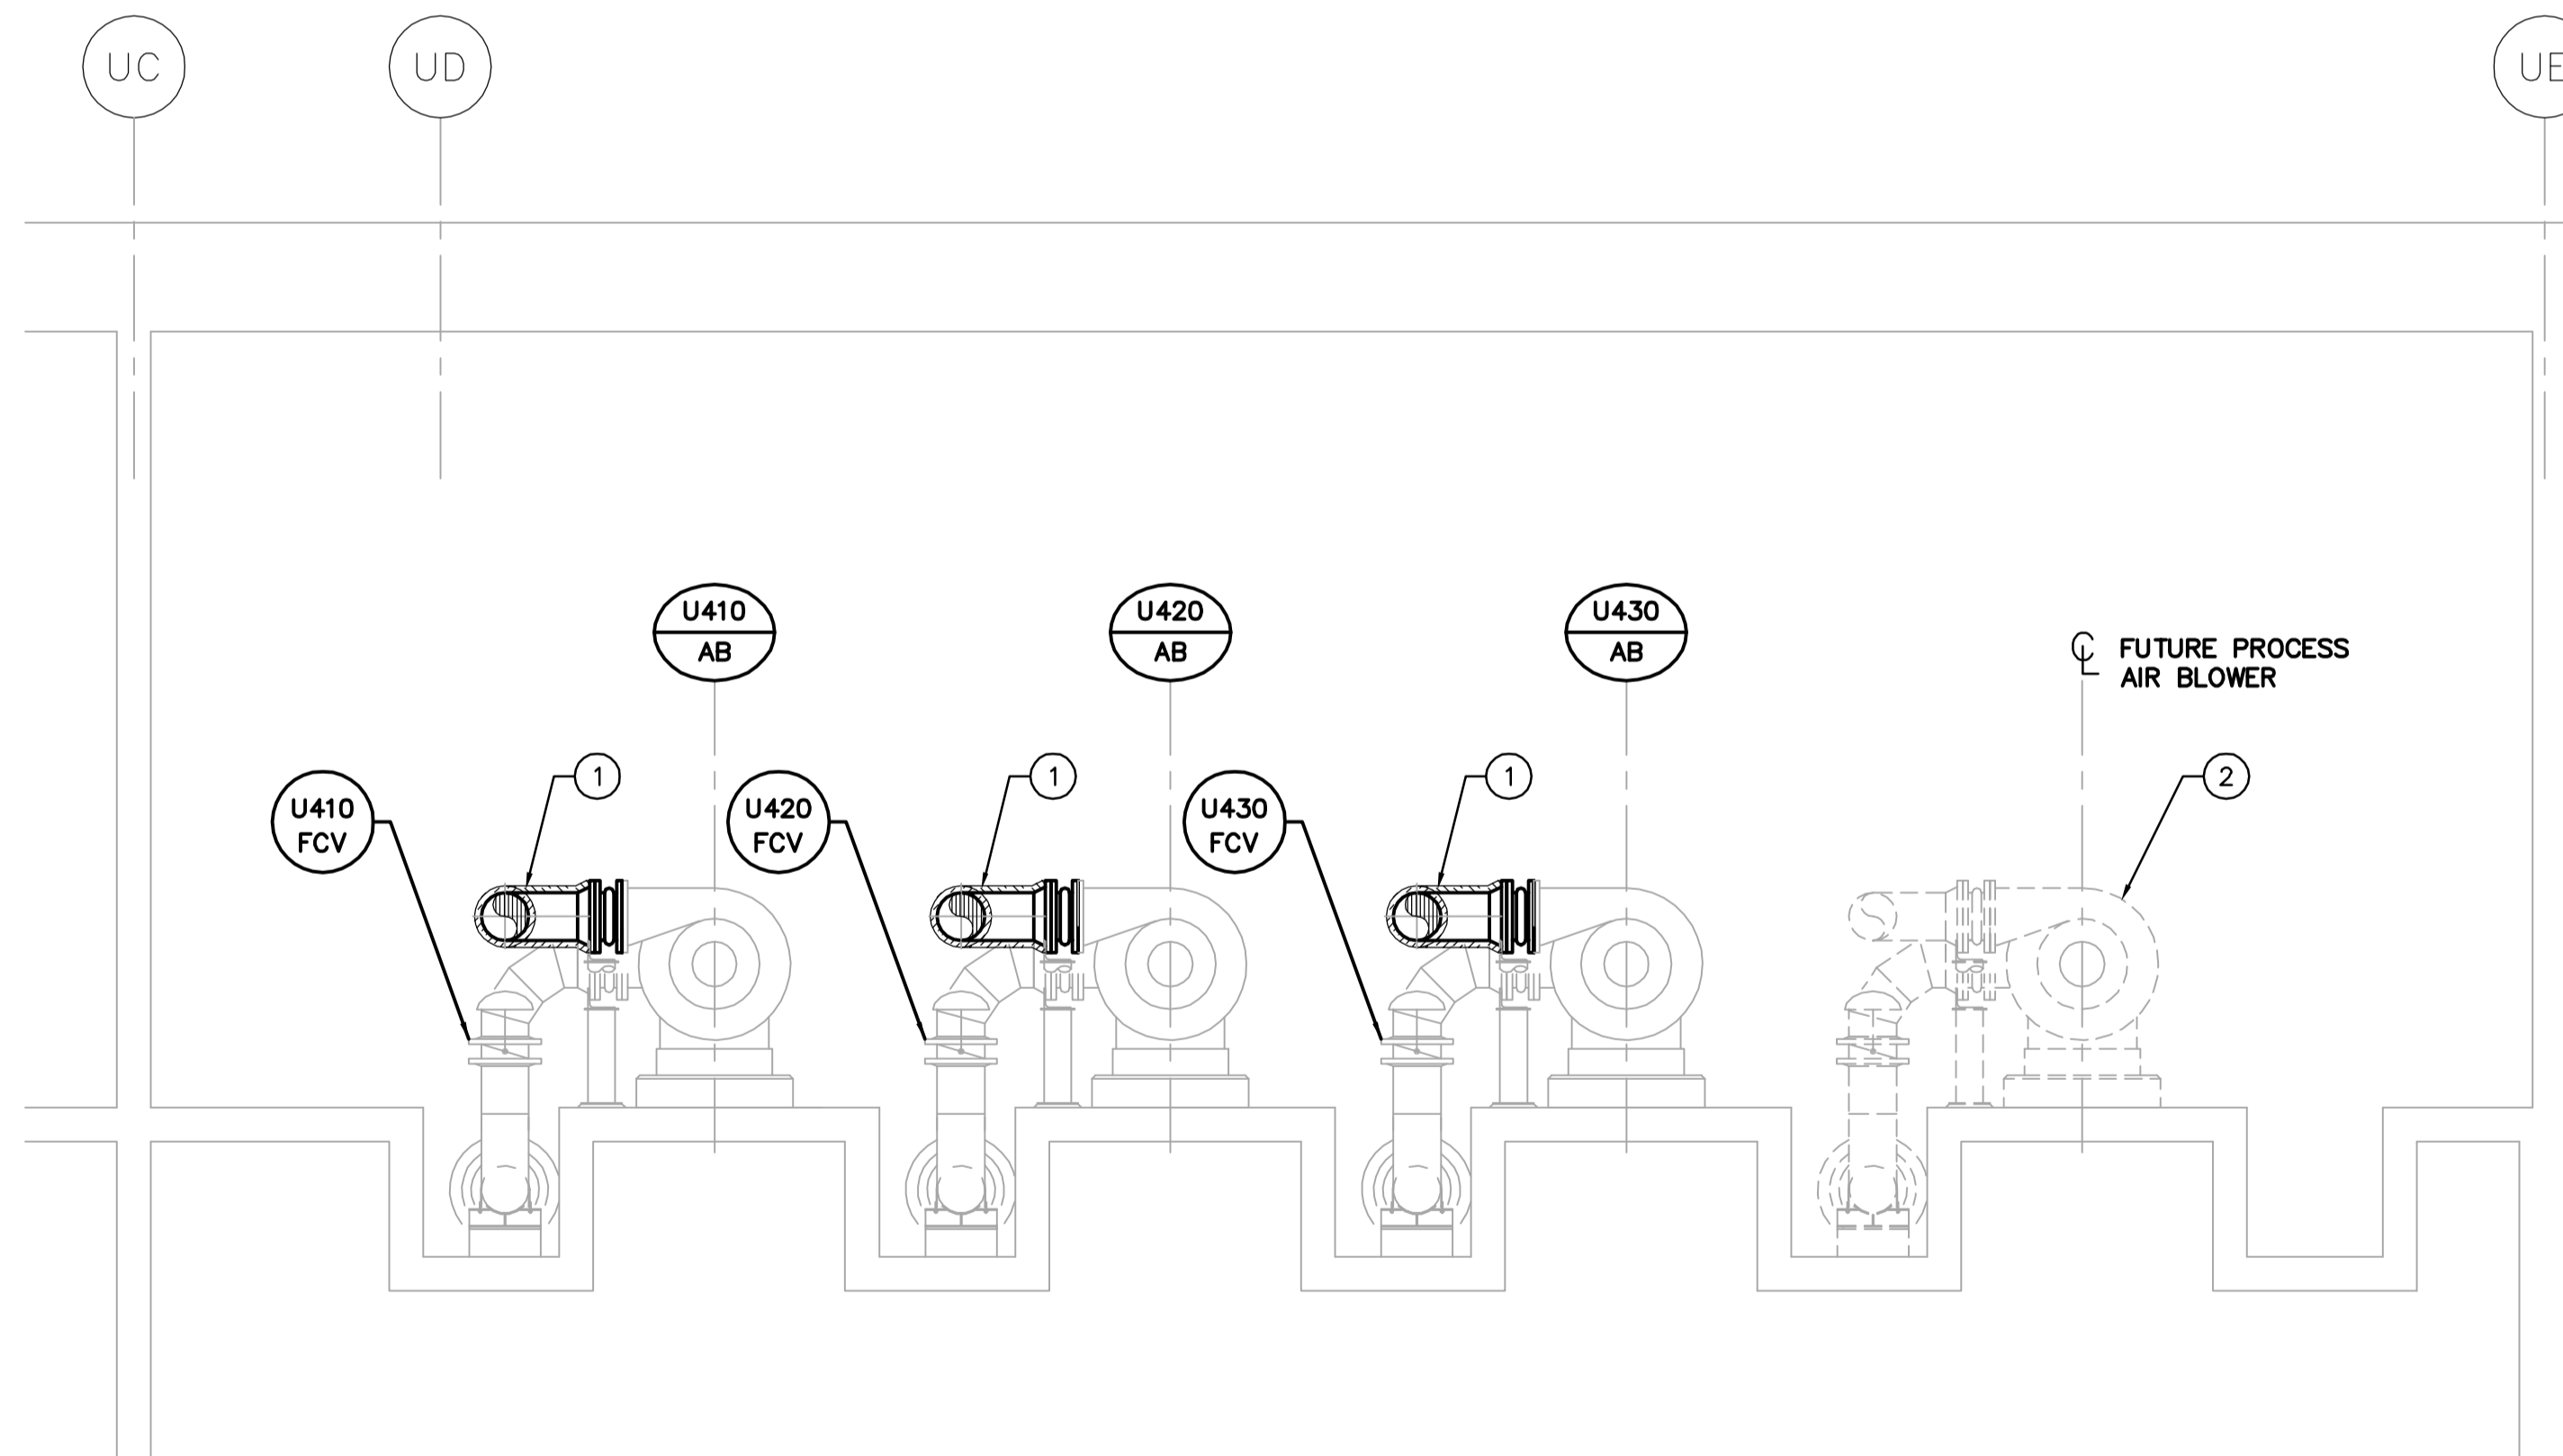

2 SECTION
UM1.01 SCALE 1:50

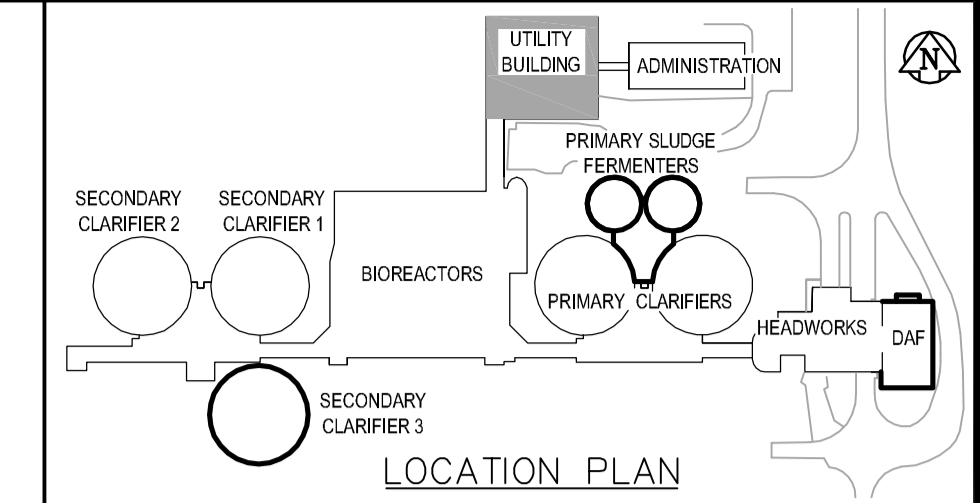

DRAWING NOTES

- ① PROVIDE EXTERNAL THERMAL INSULATION TO PIPES AS SHOWN ON DRAWING.
- ② FUTURE PROCESS AIR BLOWER.
- ③ NO INSULATION REQUIRED ABOVE THIS POINT.
- ④ NO INSULATION REUQUIRED ON SIDE OF WALL.

GENERAL NOTES

- 1. COORDINATE WITH OTHER TRADES SO AS TO PREVENT CONFLICTS.



B.M. ELEV.	NO.	REVISIONS	DATE	BY
	00	ISSUED FOR TENDER	06/04/26	LJW



DESIGNED BY	PVL/LJW	CHECKED BY	PVL
DRAWN BY	LJW	APPROVED BY	JEH
HOR. SCALE:	AS NOTED	RELEASED FOR CONSTRUCTION BY:	J. VEILLEUX
VERTICAL SCALE:		DATE	2005/12/08
		DATE	2006/04/26

ENGINEER'S SEAL	ORIGINAL SIGNED BY	A. BURACHYNSKY	2006/04/26
CONSULTANT DRAWING NO.	UM2.01		

THE CITY OF WINNIPEG WATER AND WASTE DEPARTMENT ENGINEERING DIVISION		CITY FILE NUMBER
WEWPCC BIOLOGICAL NUTRIENT REMOVAL UPGRADE CONTRACT 3		SHEET OF
MECHANICAL AREA U - UTILITY BUILDING BLOWER ROOM - PIPING INSULATION SECTIONS		CITY DRAWING NUMBER