




THE CITY OF WINNIPEG PUBLIC WORKS DEPARTMENT

TENDER NO. 221 - 2006

BROADWAY CONCRETE REPAIRS AND ASPHALT OVERLAY FROM SHERBROOK STREET TO OSBORNE STREET N

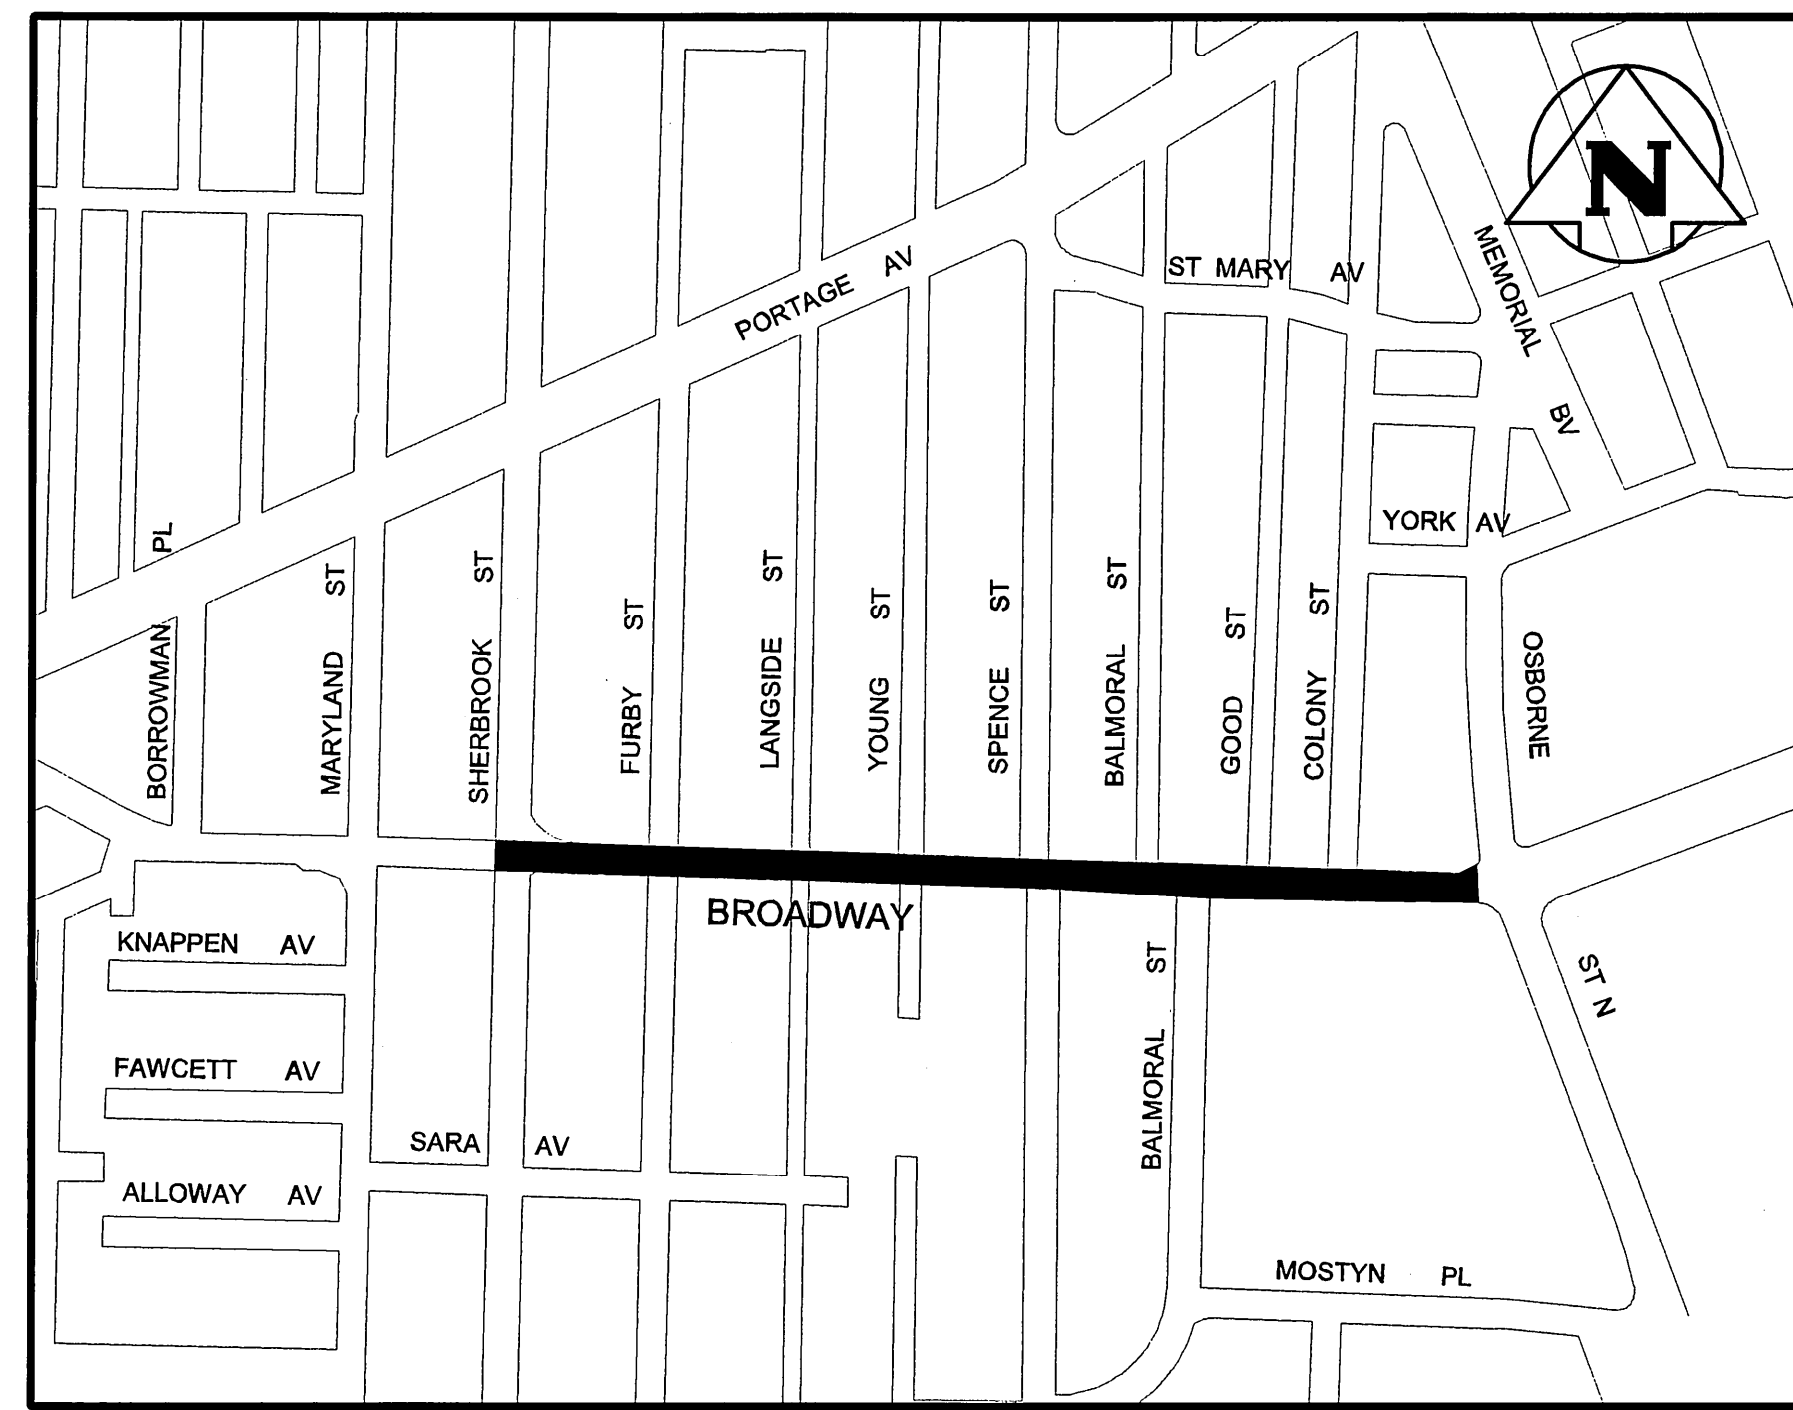

DRAWING LIST

- P-3266-1** BROADWAY
SHERBROOK STREET TO
125m EAST OF FURBY STREET
- P-3266-2** BROADWAY
125m EAST OF FURBY STREET TO
7m EAST OF YOUNG STREET
- P-3266-3** BROADWAY
7m EAST OF YOUNG STREET TO
38m EAST OF SPENCE STREET
- P-3266-4** BROADWAY
38m EAST OF SPENCE STREET TO
20m EAST OF GOOD STREET
- P-3266-5** BROADWAY
20m EAST OF GOOD STREET TO
OSBORNE STREET N