




UNIVERSITY OF WINNIPEG WESTBOUND

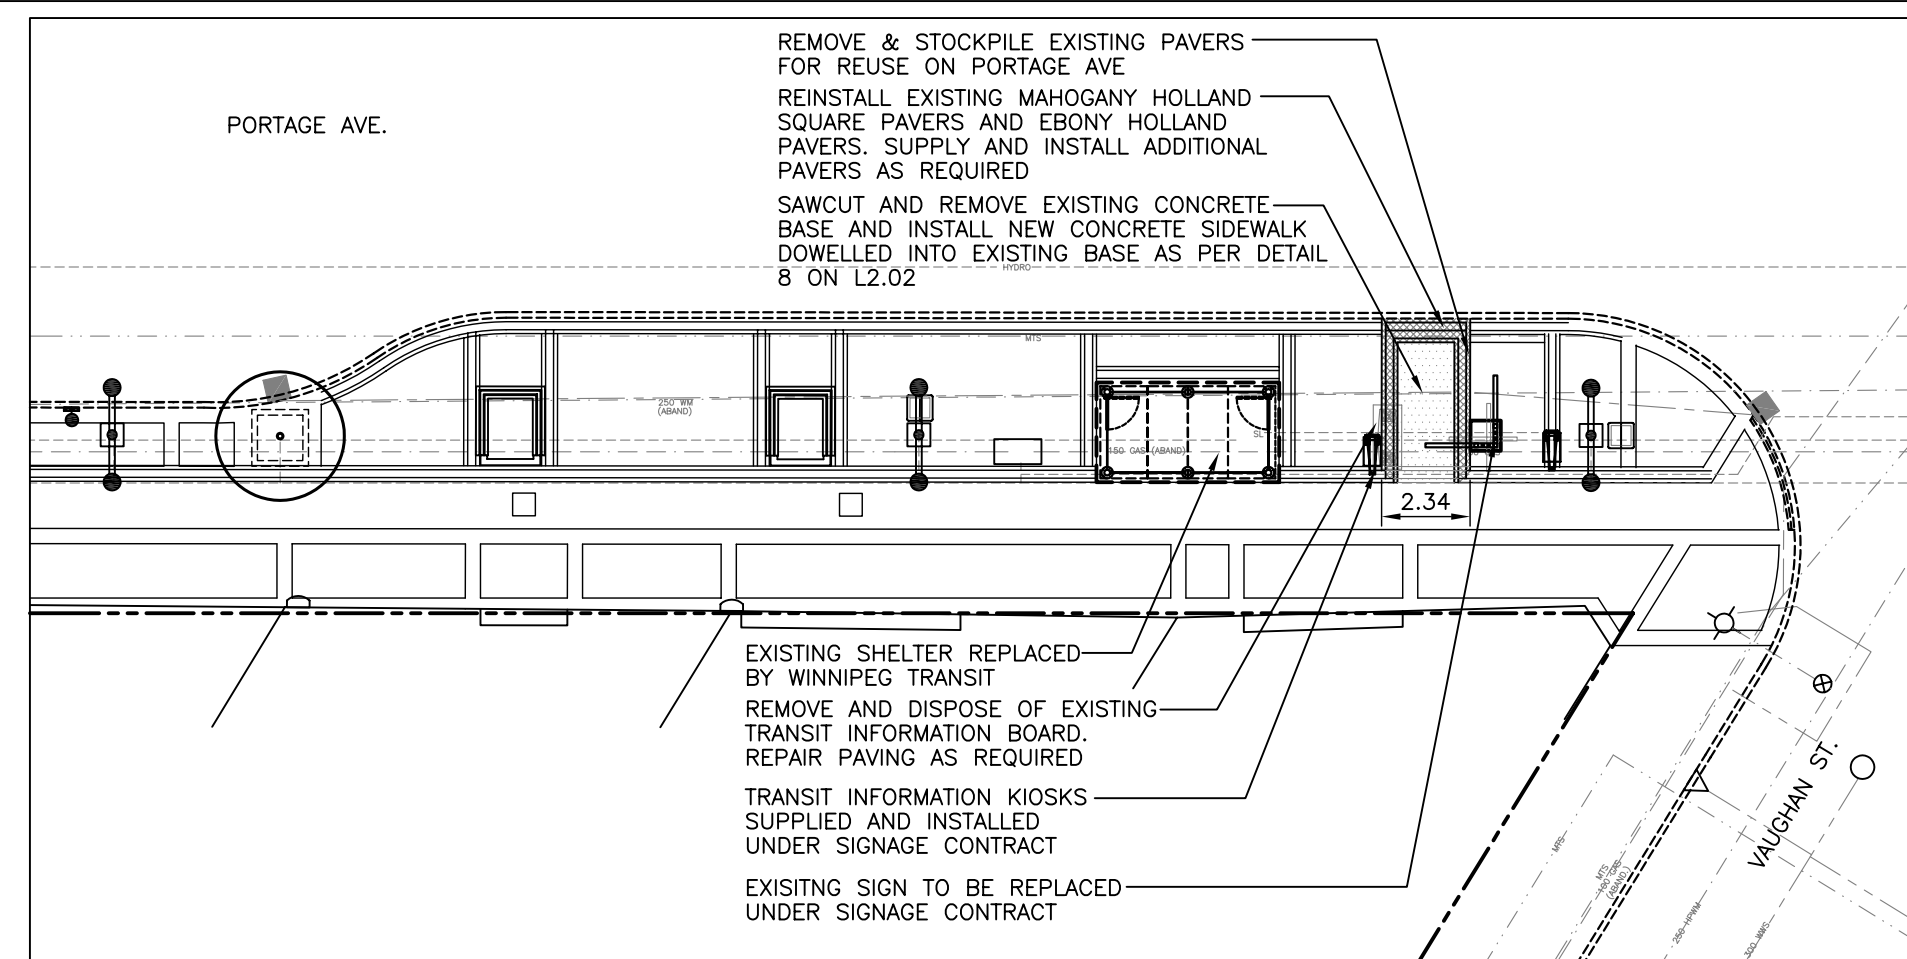


UNIVERSITY OF WINNIPEG EASTBOUND

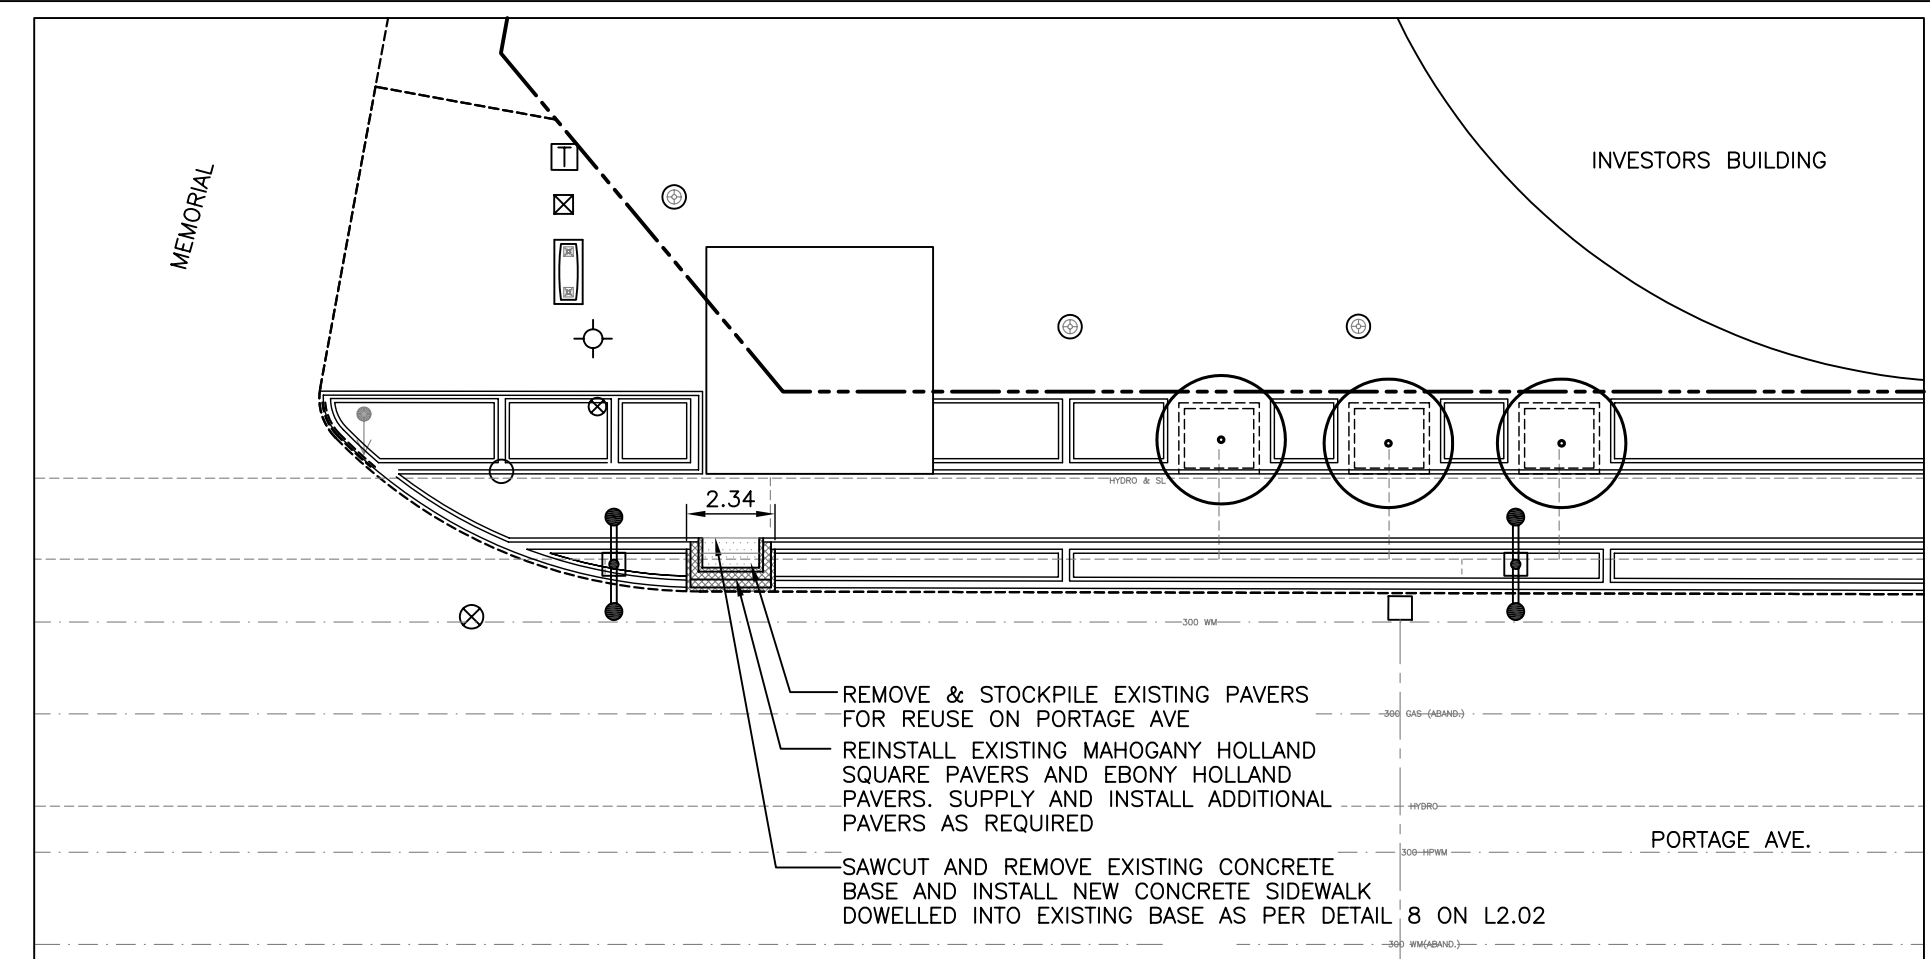


PORTAGE AT MEMORIAL WESTBOUND

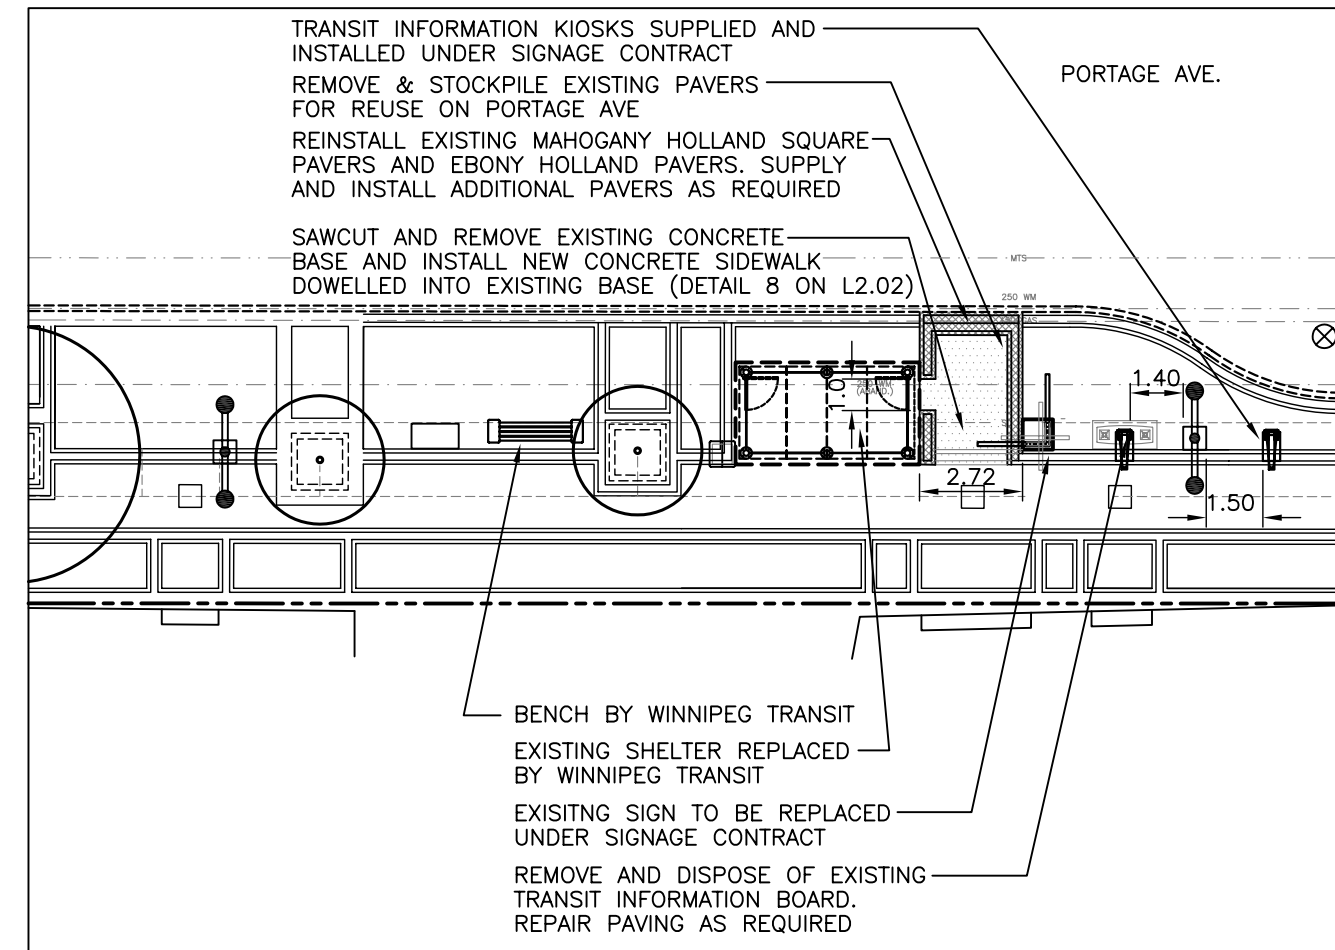


PORTAGE AT EDMONTON EASTBOUND

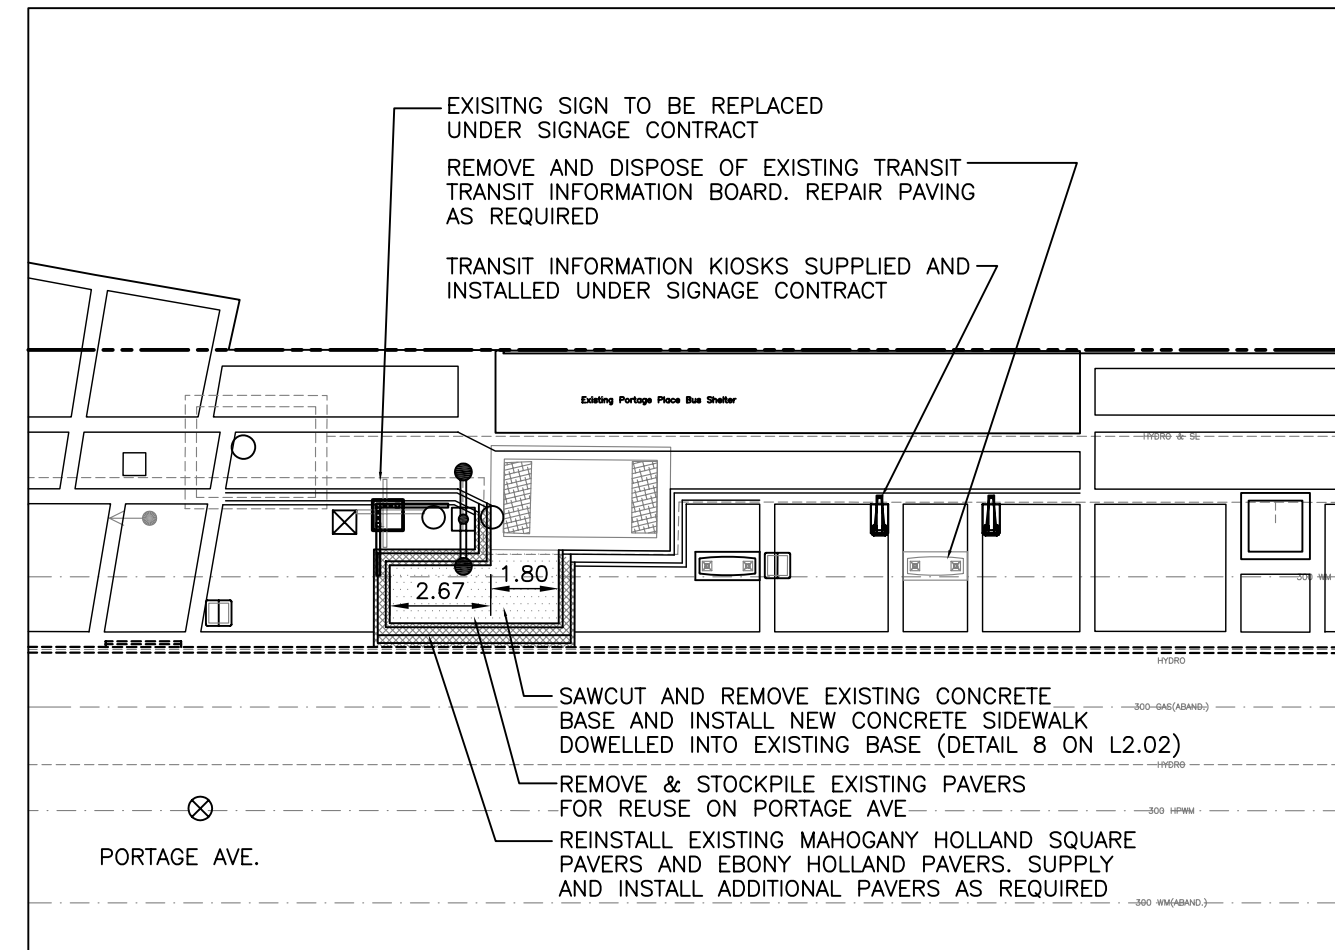


PORTAGE PLACE WESTBOUND

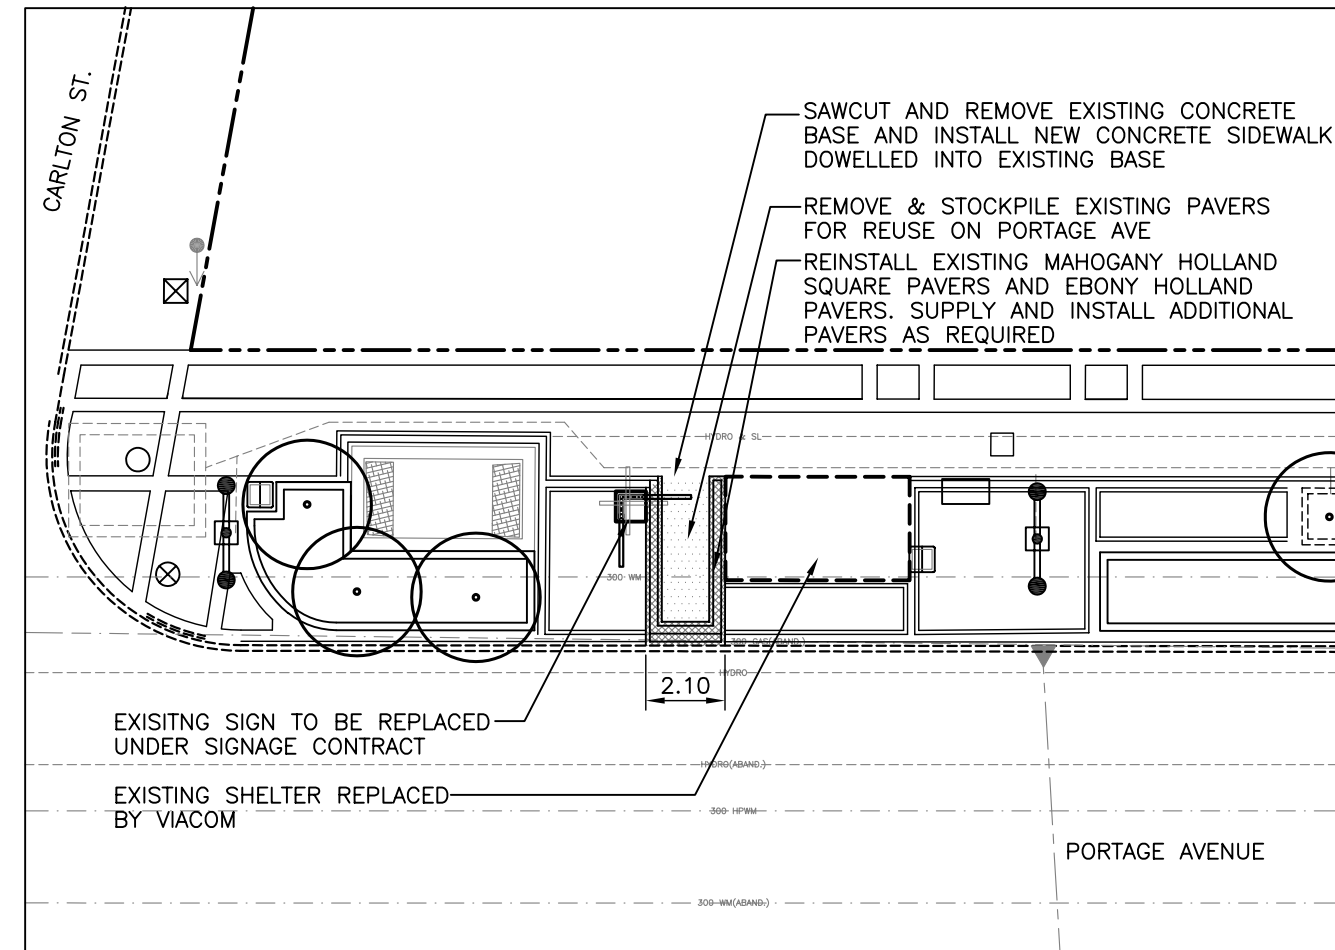


PORTAGE AT CARLTON WESTBOUND

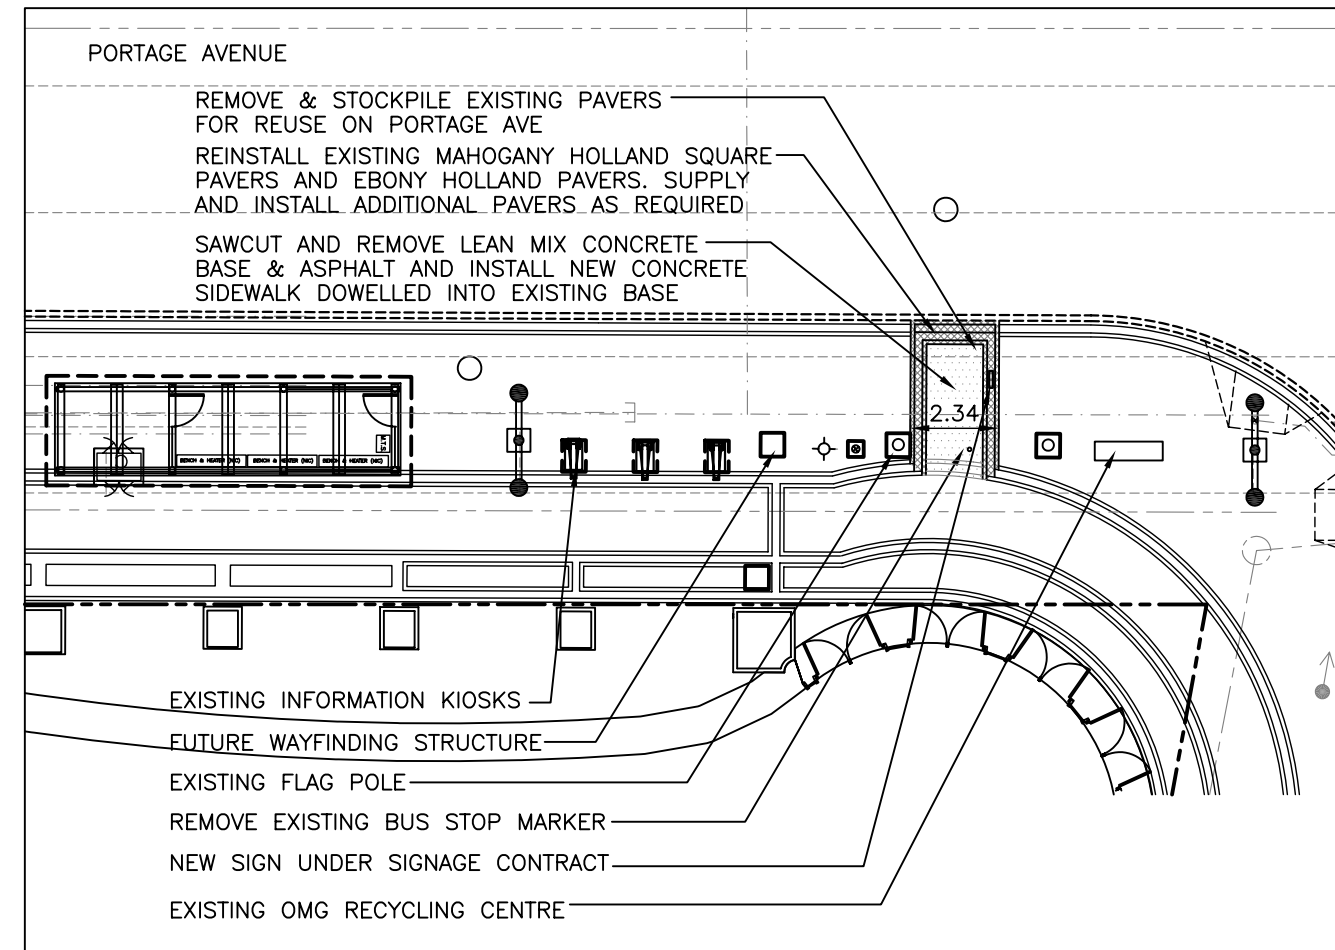


MTS CENTRE EASTBOUND

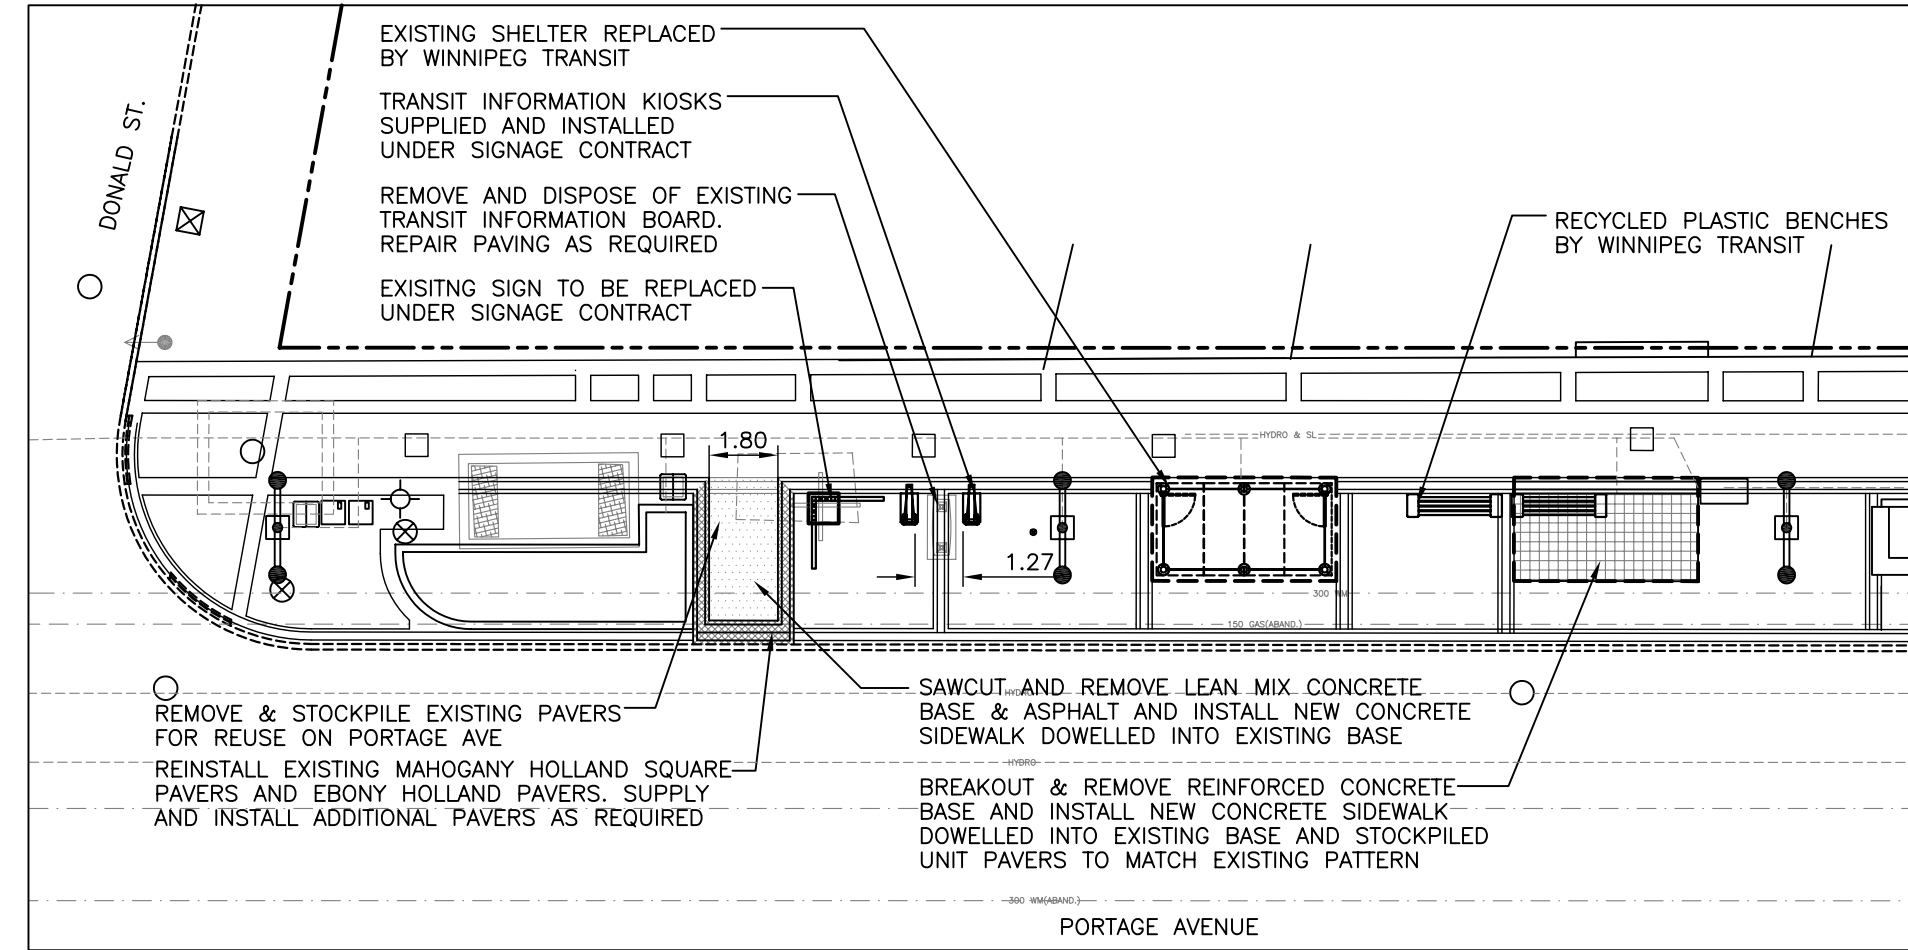


PORTAGE AT DONALD WESTBOUND

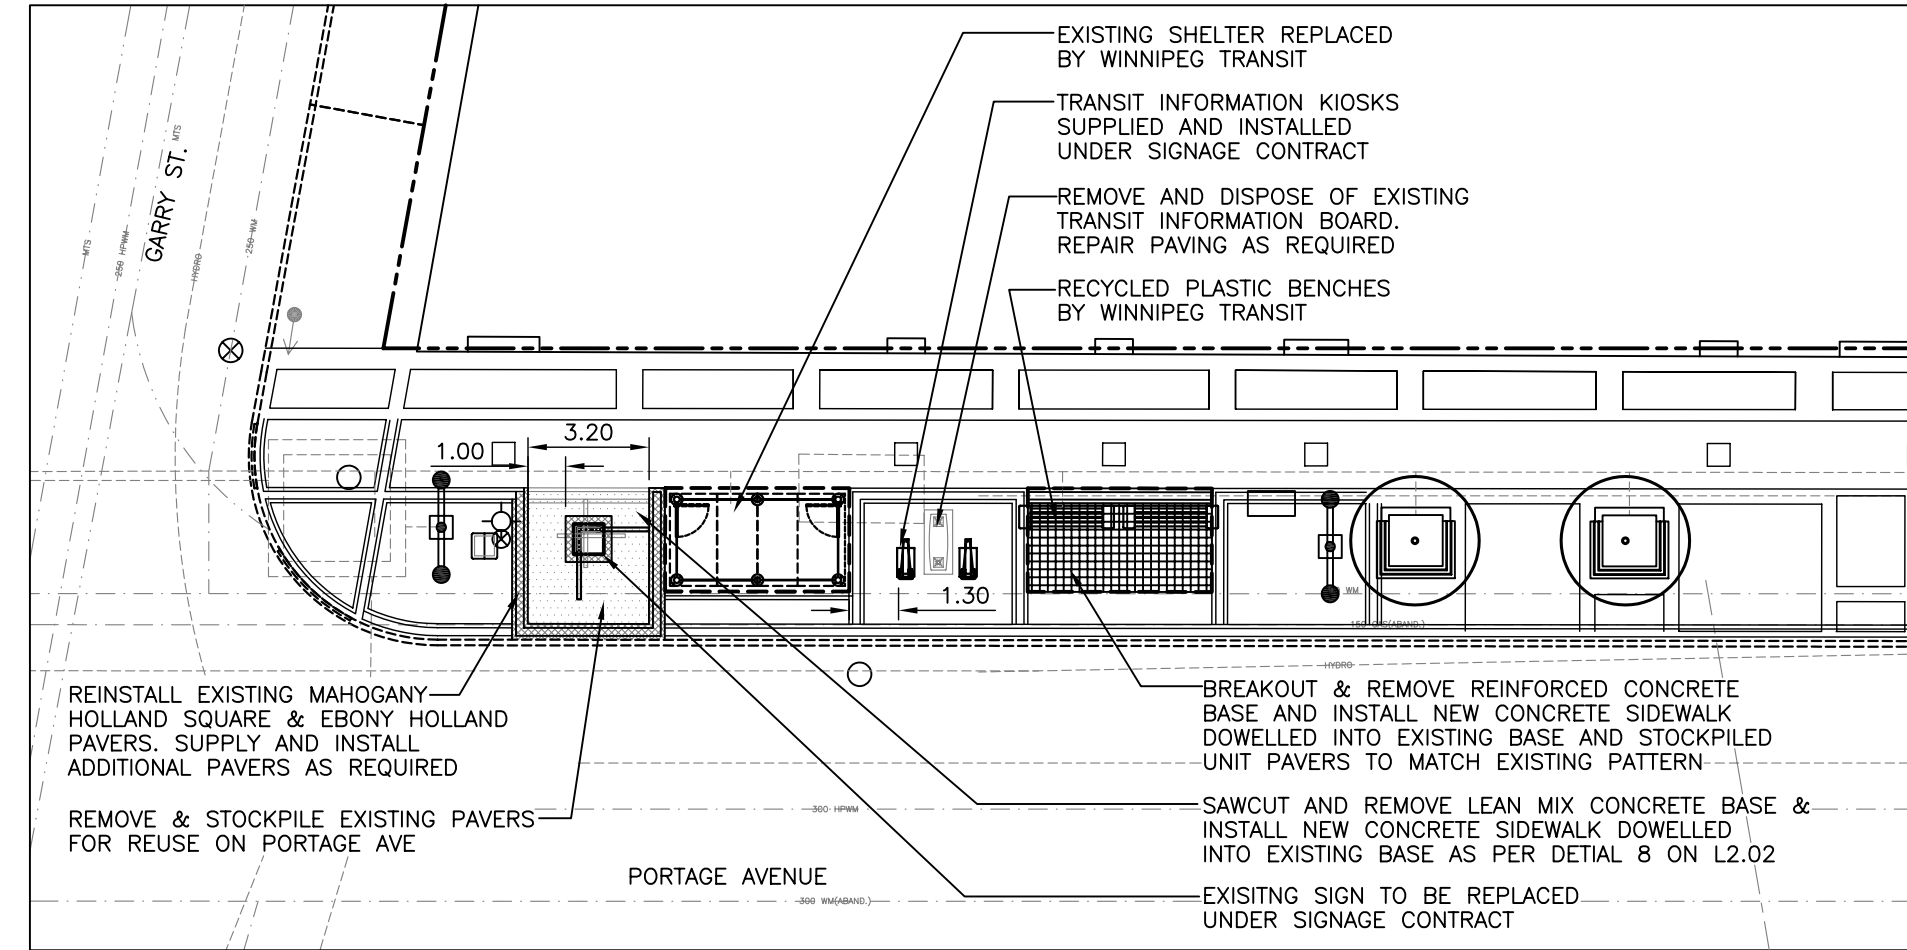


PORTAGE AT GARRY WESTBOUND

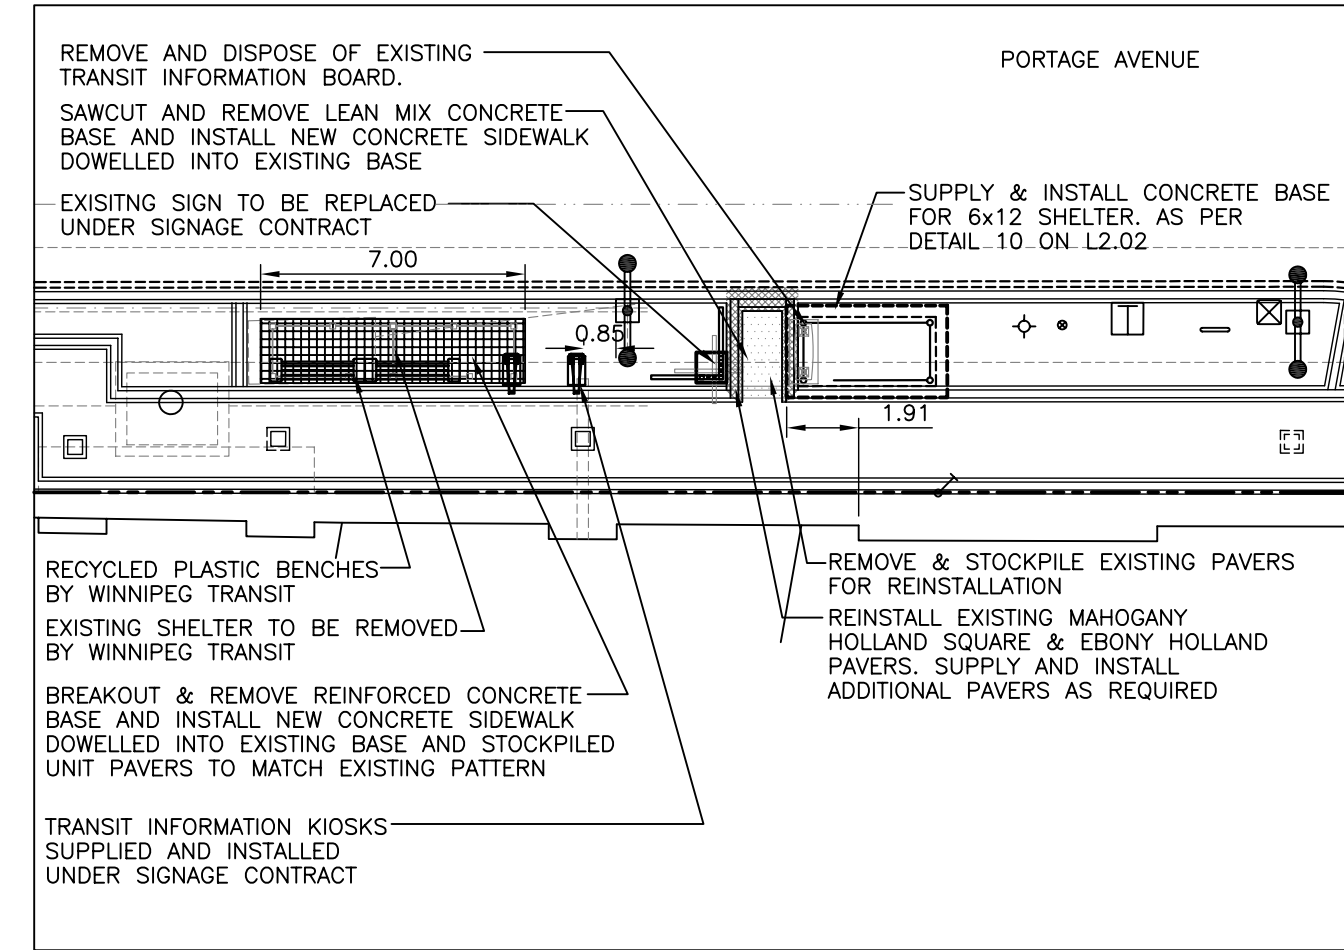


PORTAGE AT FORT EASTBOUND

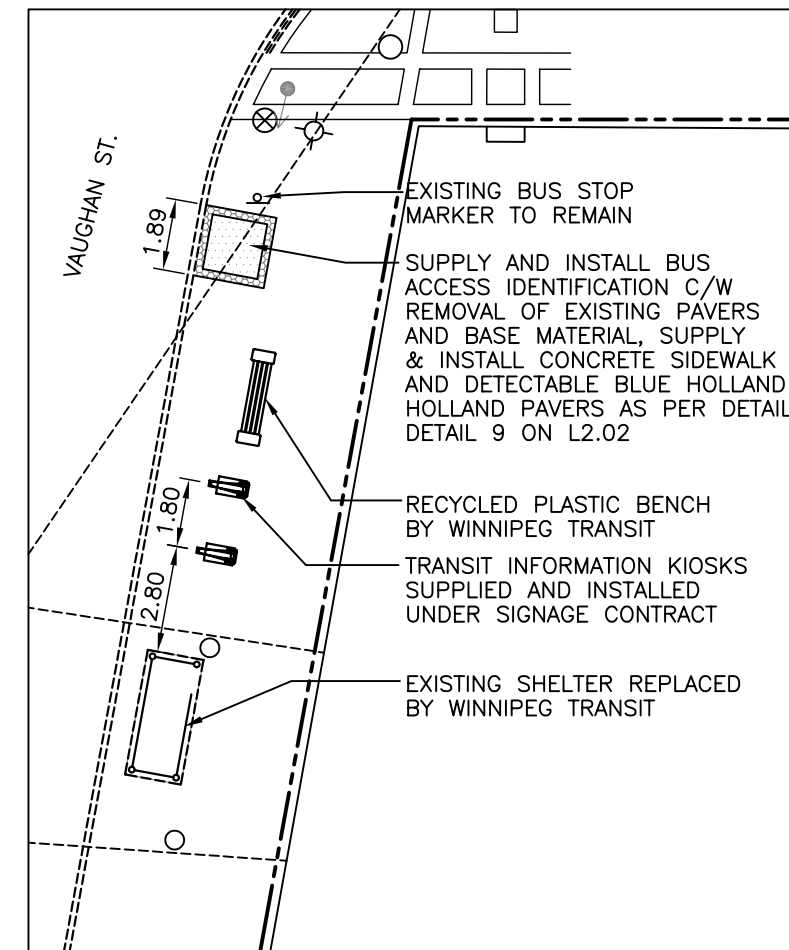

VAUGHAN NORTHBOUND AT PORTAGE

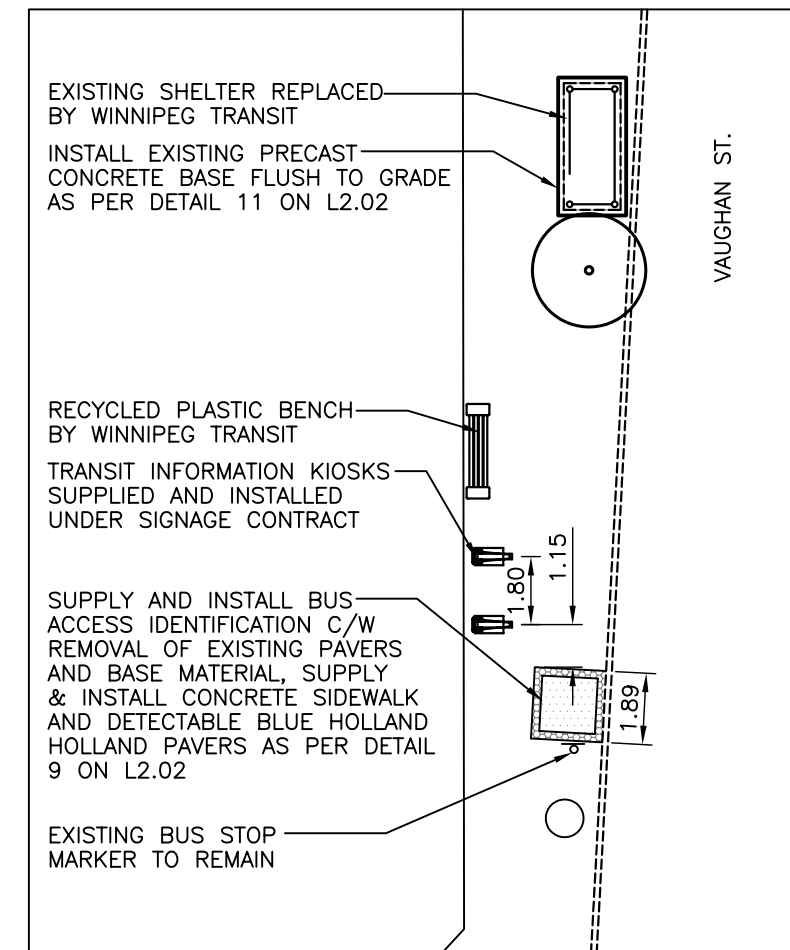

VAUGHAN SOUTHBOUND AT ST. MARY

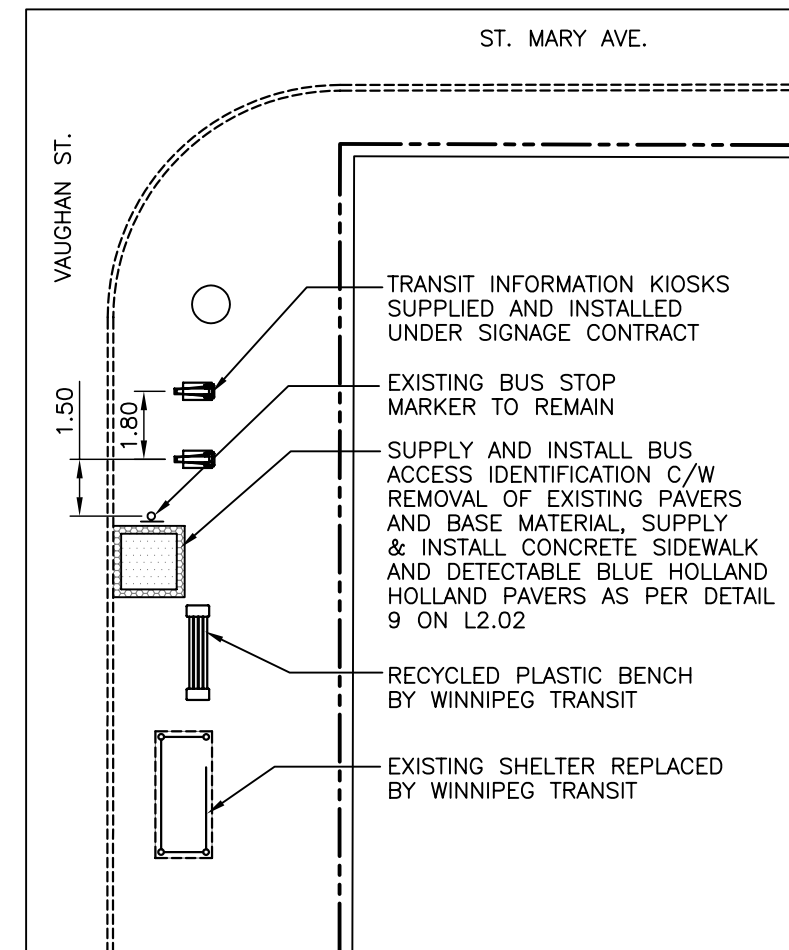

VAUGHAN NORTHBOUND AT ST. MARY


NOTES

- CONTRACTOR TO VERIFY LOCATION OF ALL UTILITIES PRIOR TO CONSTRUCTION.
- ALL LAYOUT TO BE APPROVED BY CONTRACT ADMINISTRATOR PRIOR TO CONSTRUCTION.
- THE CONTRACTOR SHALL PROVIDE A QUALIFIED CREW TO LAYOUT STREETSCAPING ELEMENTS. THE CREW SHALL BE EQUIPPED WITH ALL THE NECESSARY EQUIPMENT TO PROVIDE HORIZONTAL AND VERTICAL LAYOUT IN ACCORDANCE WITH THE PLANS AND SPECIFICATIONS.
- ALL DIMENSION ARE IN METRIC UNLESS OTHERWISE NOTED. DECIMAL NUMBERS INDICATE METRES AND WHOLE NUMBERS INDICATED MILLIMETRES.
- CONFIRM ALL DIMENSIONS ON SITE AND HAVE ALL PAVING APPROVED BY CONTRACT ADMINISTRATOR PRIOR TO ANY EXCAVATION OR CONSTRUCTION. REPORT ANY DISCREPANCIES.
- CONTRACTOR TO PROTECT ALL TREES, POLES, CURBS, AREAWAYS ETC. TO REMAIN TO CITY OF WINNIPEG STANDARDS.
- CONTRACTOR IS RESPONSIBLE FOR ALL REMOVALS AS REQUIRED TO CONSTRUCT ALL WORKS AS SHOWN ON PLANS AND DETAILS. ALL ITEMS TO BE REMOVED MUST BE DISPOSED OF LEGALLY OFF SITE. ALL REUSABLE PAVING STONE TO BE STOCKPILED FOR REINSTALLATION.
- REFER ALSO TO WRITTEN SPECIFICATIONS.
- ALL UNIT PAVING EXTENDS BENEATH ALL STREET FURNITURE (PLANTERS, NEWSPAPER BOXES, GARBAGE RECEPTACLES AND BENCHES) PAVING TO BE ADJUSTED ON SITE TO MEET EXISTING CONDITIONS.
- CONTRACTOR TO SUPPLY AND INSTALL SQUARE C.I.P. CONCRETE COLLARS FOR ALL SURFACE UTILITIES IN SIDEWALK, WHERE COLLAR EXTENDS INTO PAVING BANDS CONTRACTOR TO ENSURE CONCRETE EXTENDS TO NEAREST LINE OF PAVER.
- ALL PAVING WORKS AND CURB/GUTTER TO BE SUPPLIED AND INSTALLED TO CITY OF WINNIPEG STANDARDS AND SPECIFICATIONS.
- CONTRACTOR TO REPAIR AT HIS OWN COST ANY DAMAGE DONE DURING CONSTRUCTION TO CITY OR ADJACENT PROPERTIES TO C.O.W. STANDARDS.
- CONTRACTOR TO NOTE THAT WORK WILL BE DONE UNDER SEPARATE CONTRACT PRIOR TO, DURING AND FOLLOWING HIS WORK. SPECIFICALLY THE FOLLOWING WORK BY OTHERS WILL BE DONE:
 - WINNIPEG TRANSIT TO REPLACE EXISTING PASSENGER SHELTERS
 - SIGNAGE CONTRACTOR TO SUPPLY AND INSTALL TRANSIT INFORMATION KIOSKS, INCLUDING REINSTALLATION OF UNIT PAVERS AROUND BASES.
 - SIGNAGE CONTRACTOR TO REPLACE EXISTING ILLUMINATED SIGNAGE INCLUDING ALL ELECTRICAL WORK.
 - NEWSPAPER COMPANIES TO REMOVE AND RELOCATE NEWSPAPER BOXES
 - BENCHMARK TO REMOVE EXISTING ADVERTISING BENCH

No.	Revisions	Date	By
Date		Scale	
07-04-06		1:200	
Designed By	Drawn By	Checked By	
JW	JW	AR	

LEGEND

- PROPERTY LINE
- CONCRETE BARRIER CURB
- EXISTING HERITAGE LIGHT POLE
- EXISTING COBRA LIGHT POLE
- ILLUMINATED TRANSIT SIGN
- EXISTING HYDRANT
- EXISTING HOLLAND SQUARE CONCRETE PAVERS
- EXISTING PAVING BANDS
- 1270mm PLANTER TO BE REMOVED
- 635mm PLANTER TO BE REMOVED
- BENCH TO BE REMOVED
- MTS PHONE BOOTH
- GARBAGE CONTAINER
- EXISTING TRANSIT INFORMATION KIOSK TO BE REMOVED
- EXISTING TREE
- PROPOSED
- BLUE HOLLAND DETECTABLE PAVERS
- REINSTALLED PAVERS
- CHARCOAL HOLLAND SQUARE PAVER
- CONCRETE SIDEWALK PAVING RENEWAL
- TRANSIT INFORMATION POSTER KIOSK
- TRANSIT BENCH

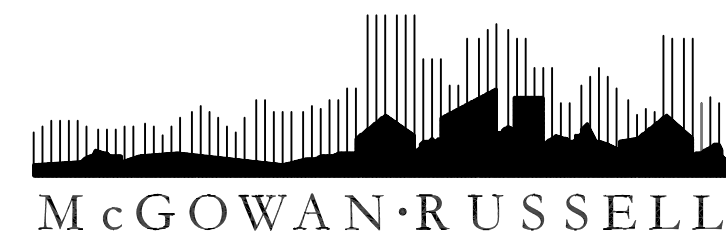

Client

WINNIPEG TRANSIT
Project Title

TRANSIT IMPROVEMENT PROJECTS

Sheet Title

LAYOUT PLAN PORTAGE DOWNTOWN

Project No. 06-013 Drawing No. L1.01