




WESTBOUND STOP

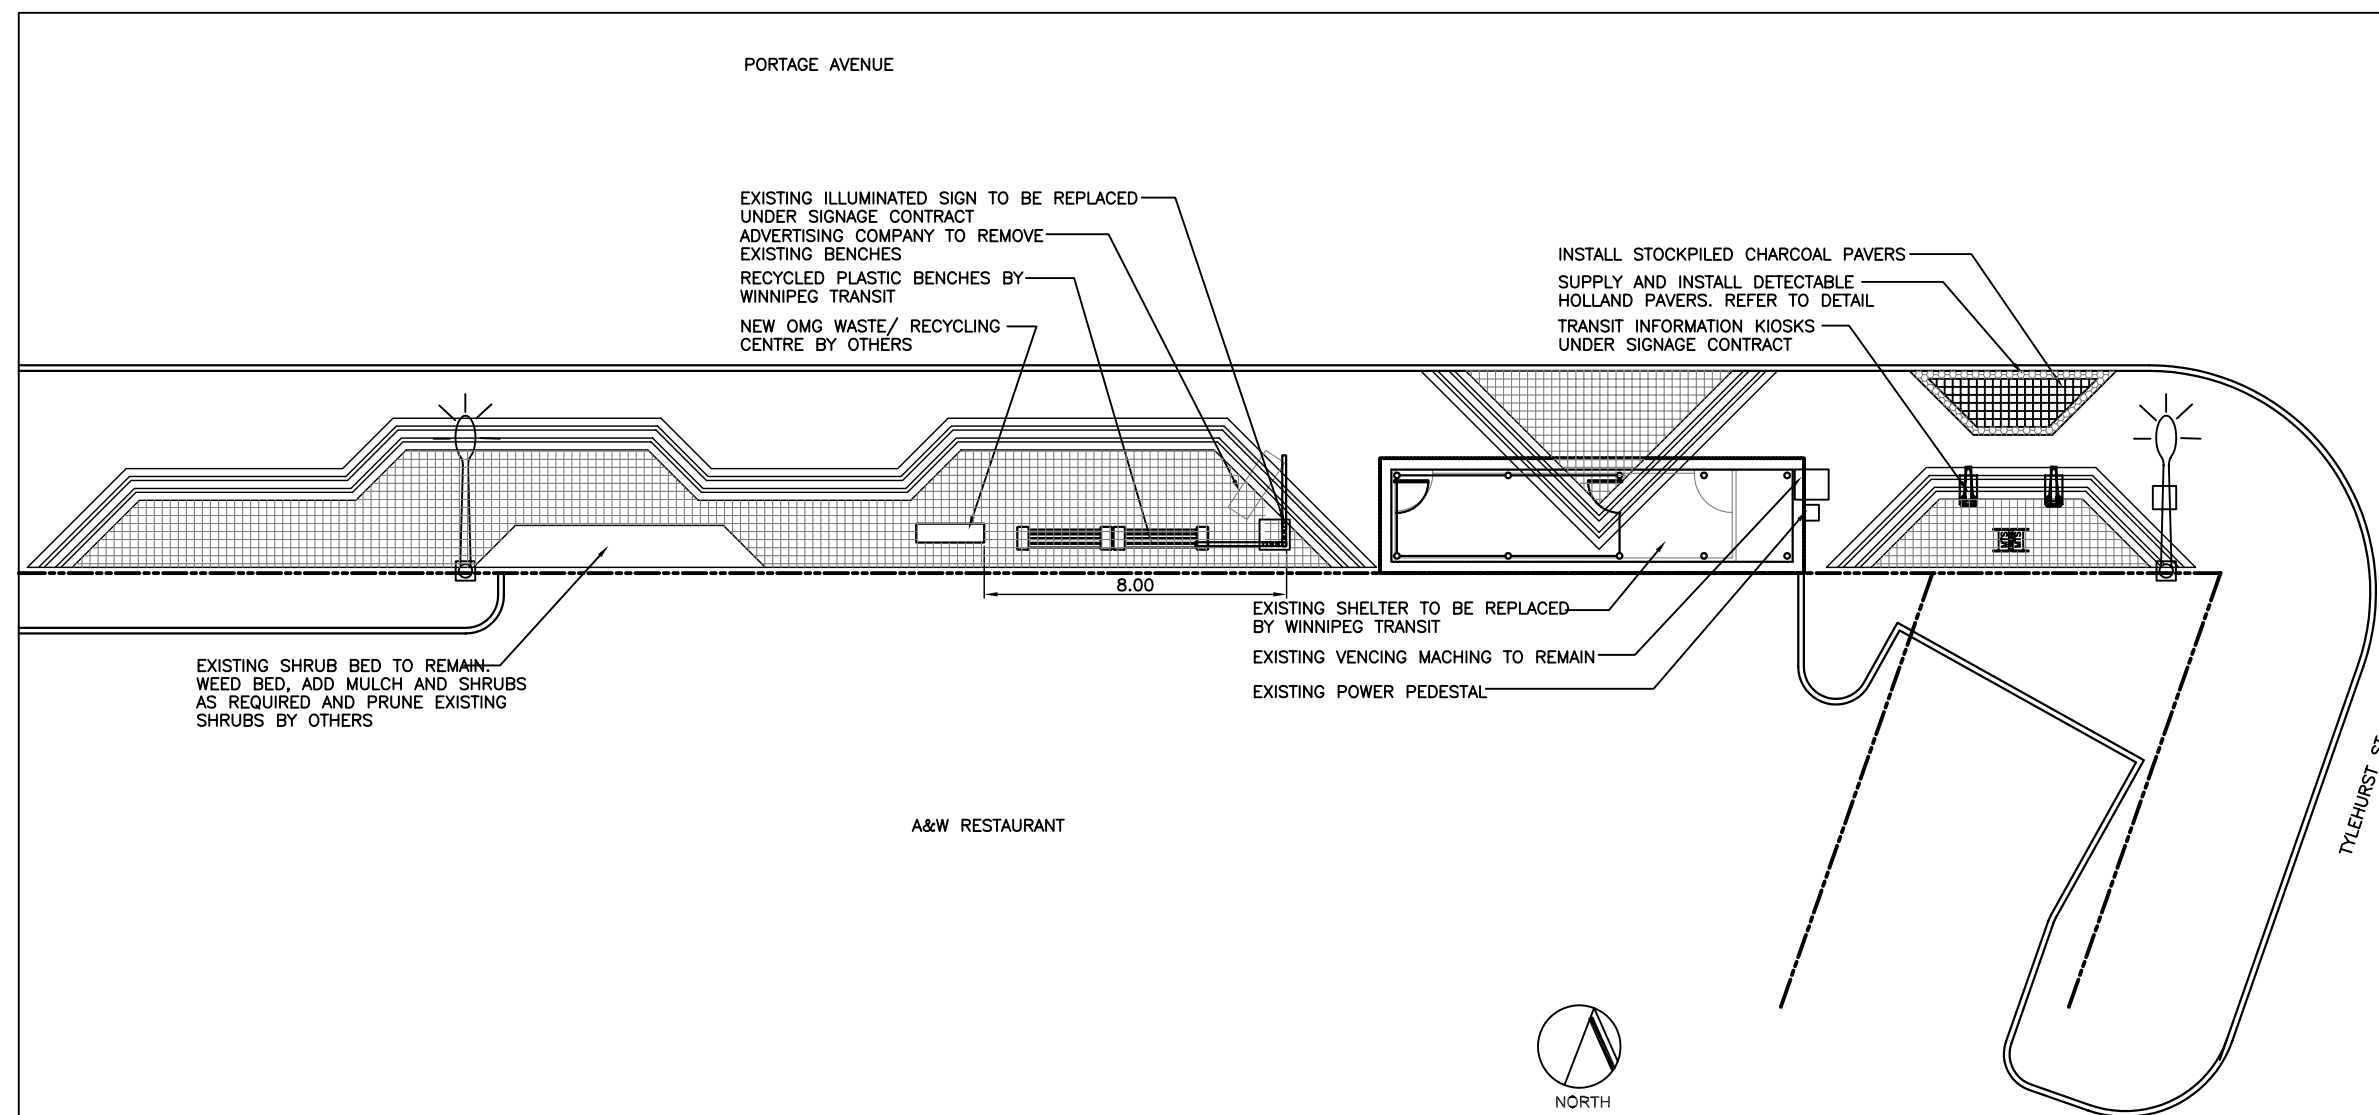

EASTBOUND STOP

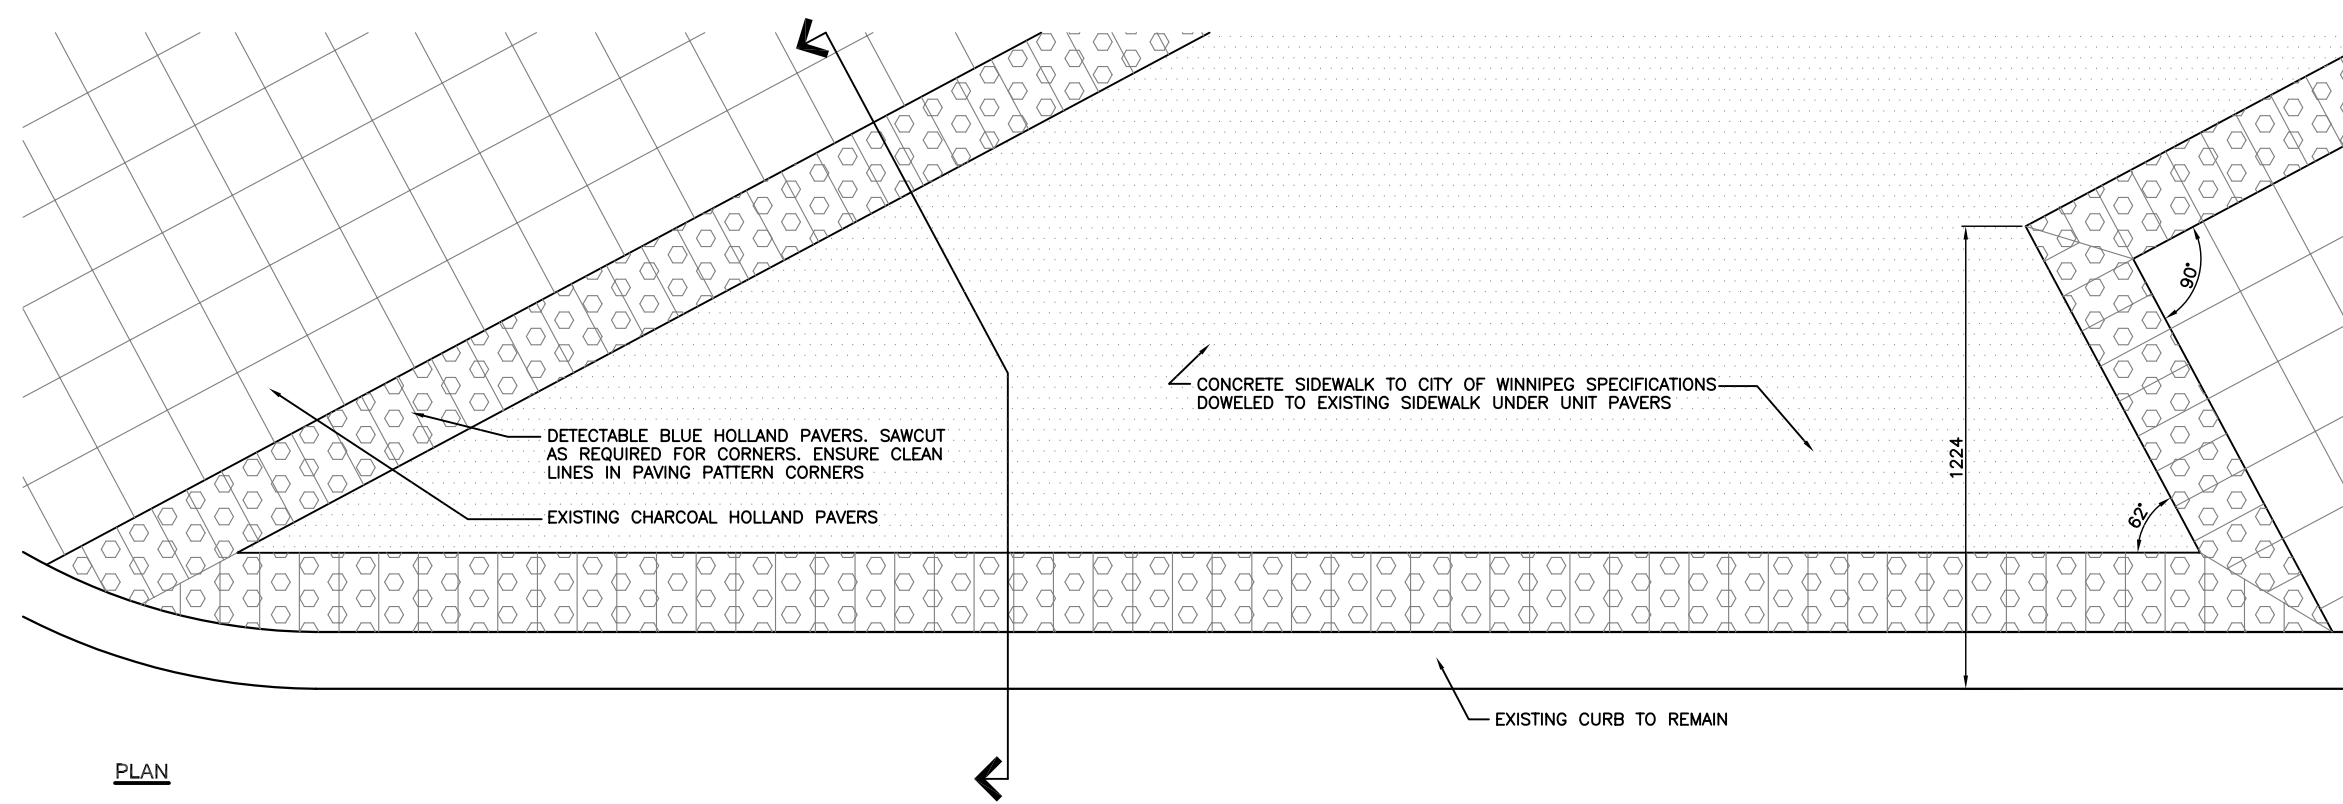


PLAN

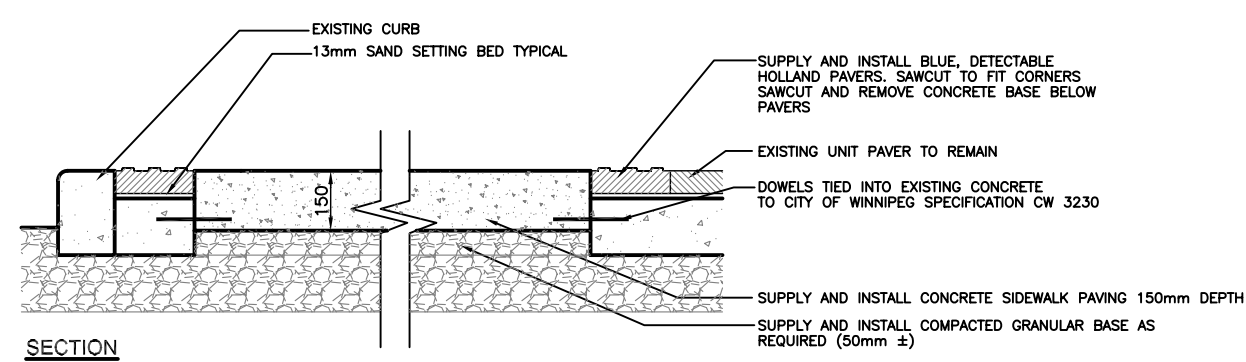


SECTION

1 DETAIL OF PAVING AT WESTBOUND STOP

L1.02

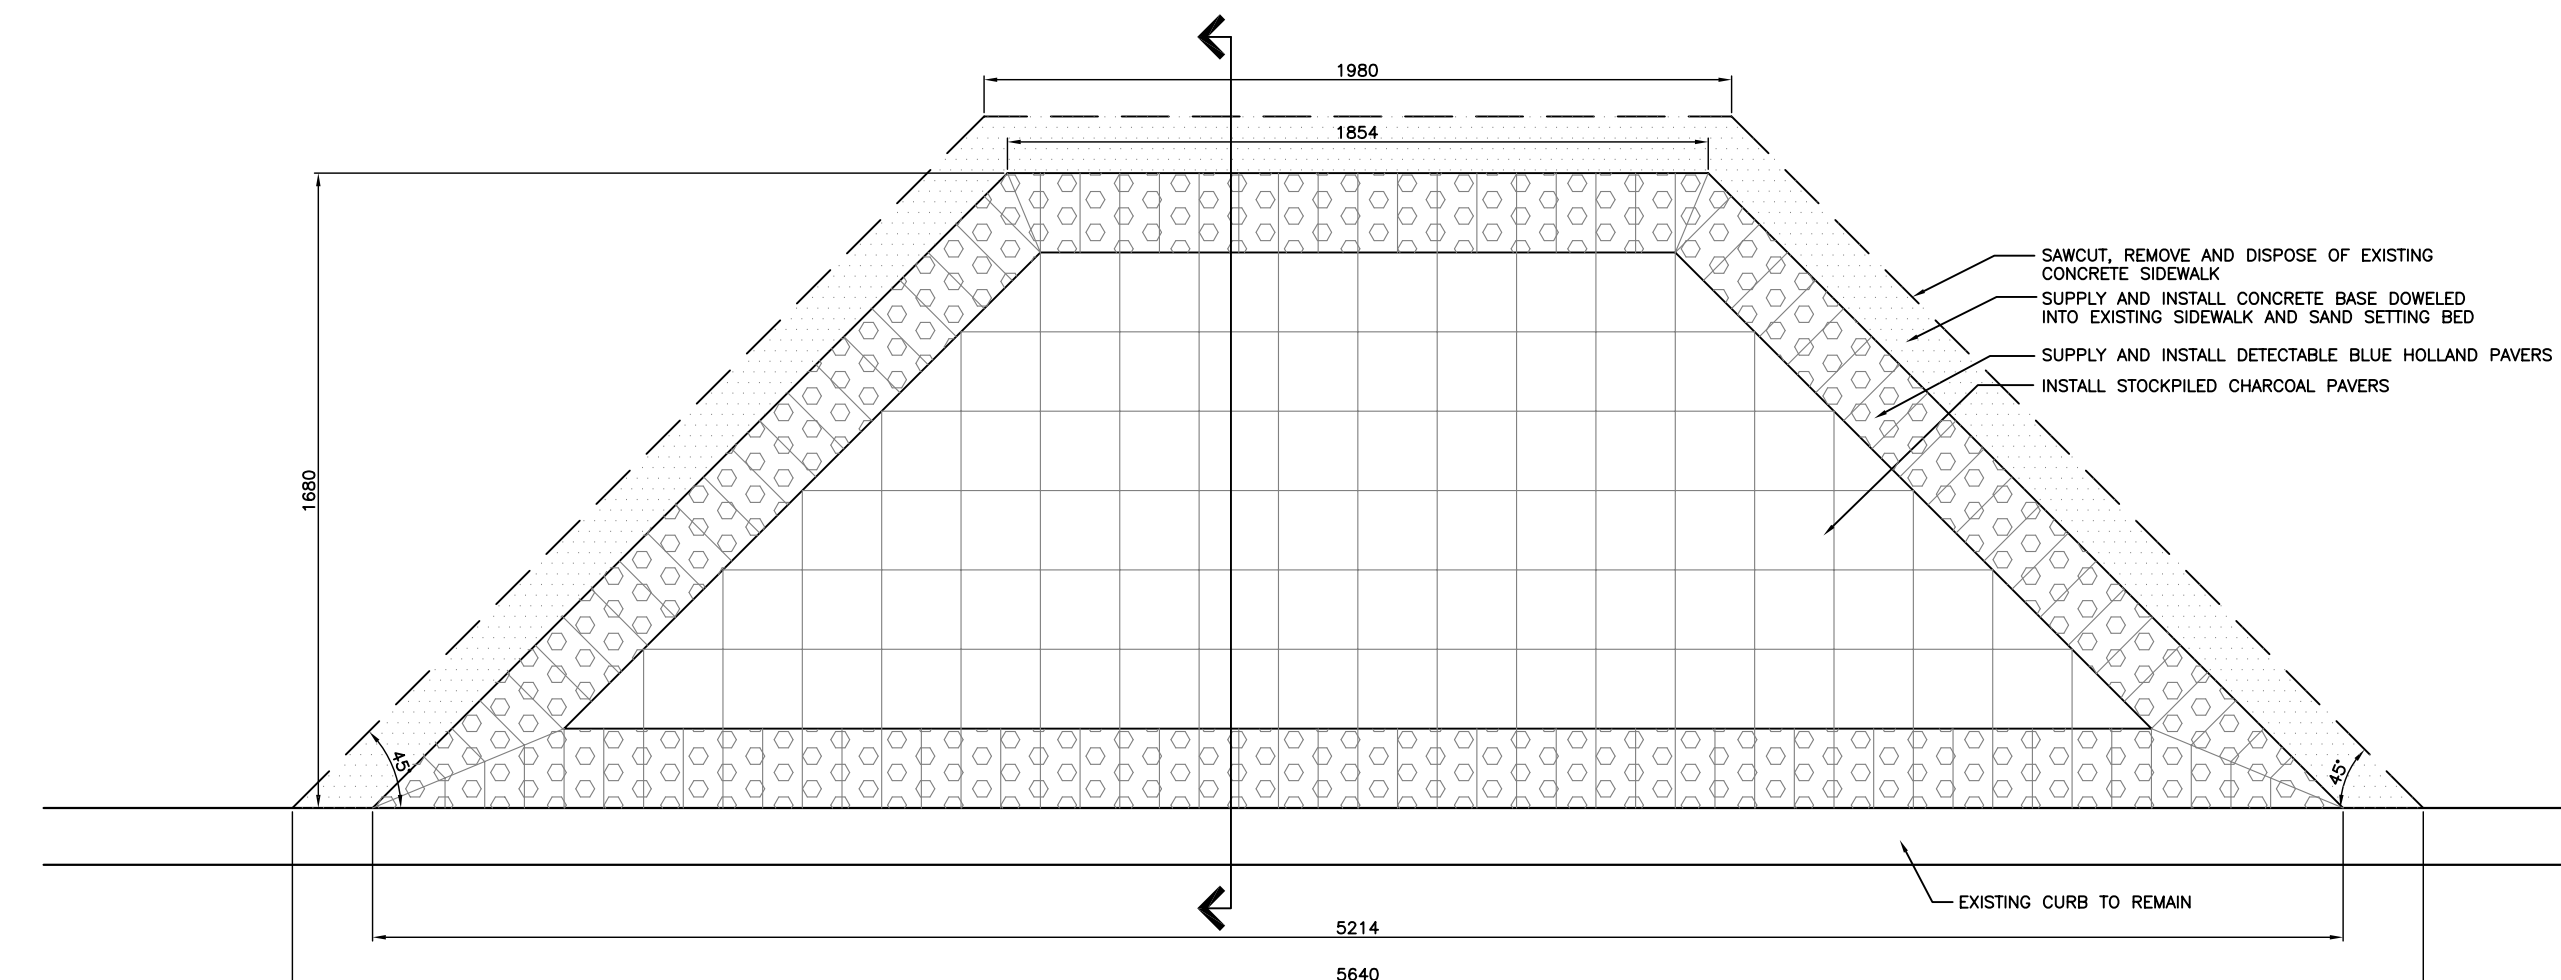

PLAN

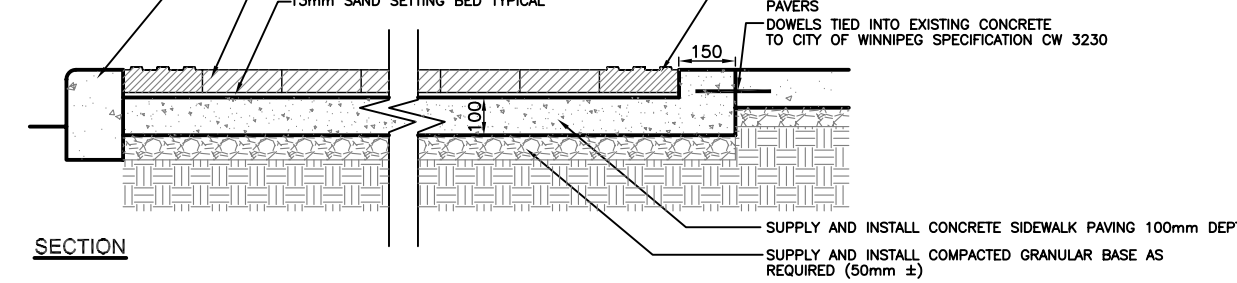

SECTION

2 DETAIL OF PAVING AT EASTBOUND STOP

L1.02

LEGEND

- PROPERTY LINE
- CONCRETE BARRIER CURB
- EXISTING COBRA LIGHT POLE
- EXISTING DECORATIVE LIGHT
- ILLUMINATED TRANSIT SIGN
- EXISTING HYDRANT
- EXISTING HOLLAND SQUARE CONCRETE PAVERS
- EXISTING PAVING BANDS
- 1270mm PLANTER TO BE REMOVED
- 635mm PLANTER TO BE REMOVED
- BENCH TO BE REMOVED
- MTS PHONE BOOTH
- GARBAGE CONTAINER
- EXISTING TRANSIT INFORMATION KIOSK TO BE REMOVED
- EXISTING TREE
- PROPOSED
- BLUE HOLLAND DETECTABLE PAVERS
- REINSTALLED PAVERS
- CHARCOAL HOLLAND SQUARE PAVER
- CONCRETE SIDEWALK PAVING RENEWAL
- TRANSIT INFORMATION POSTER KIOSK
- TRANSIT BENCH

NOTES

1. CONTRACTOR TO VERIFY LOCATION OF ALL UTILITIES PRIOR TO CONSTRUCTION.
2. ALL LAYOUT TO BE APPROVED BY CONTRACT ADMINISTRATOR PRIOR TO CONSTRUCTION.
3. THE CONTRACTOR SHALL PROVIDE A QUALIFIED CREW TO LAYOUT STREETSCAPING ELEMENTS. THE CREW SHALL BE EQUIPPED WITH ALL THE NECESSARY EQUIPMENT TO PROVIDE HORIZONTAL AND VERTICAL LAYOUT IN ACCORDANCE WITH THE PLANS AND SPECIFICATIONS.
4. ALL DIMENSION ARE IN METRIC UNLESS OTHERWISE NOTED, DECIMAL NUMBERS INDICATE METRES AND WHOLE NUMBERS INDICATED MILLIMETRES.
5. CONFIRM ALL DIMENSIONS ON SITE AND HAVE ALL PAVING APPROVED BY CONTRACT ADMINISTRATOR PRIOR TO ANY EXCAVATION OR CONSTRUCTION. REPORT ANY DISCREPANCIES.
6. CONTRACTOR TO PROTECT ALL TREES, POLES, CURBS, AREAWAYS ETC. TO REMAIN TO CITY OF WINNIPEG STANDARDS.
7. CONTRACTOR IS RESPONSIBLE FOR ALL REMOVALS AS REQUIRED TO CONSTRUCT ALL WORKS AS SHOWN ON PLANS AND DETAILS. ALL ITEMS TO BE REMOVED MUST BE DISPOSED OF LEGALLY OFF SITE. ALL REUSABLE PAVING STONE TO BE STOCKPILED FOR REINSTALLATION.
8. REFER ALSO TO WRITTEN SPECIFICATIONS.
9. ALL UNIT PAVING EXTENDS BENEATH ALL STREET FURNITURE (PLANTERS, NEWSPAPER BOXES, GARBAGE RECEPTACLES AND BENCHES) PAVING TO BE ADJUSTED ON SITE TO MEET EXISTING CONDITIONS.
10. CONTRACTOR TO SUPPLY AND INSTALL SQUARE C.I.P. CONCRETE COLLARS FOR ALL SURFACE UTILITIES IN SIDEWALK. WHERE COLLAR EXTENDS INTO PAVING BANDS CONTRACTOR TO ENSURE CONCRETE EXTENDS TO NEAREST LINE OF PAVEMENT. REFER TO DETAILS ON L2.
11. ALL PAVING WORKS AND CURB/GUTTER TO BE SUPPLIED AND INSTALLED TO CITY OF WINNIPEG STANDARDS AND SPECIFICATIONS.
12. REMOVE AND DISPOSE OF EXISTING NEWSPAPER BOX HOLDERS.
13. CONTRACTOR TO REPAIR AT HIS OWN COST ANY DAMAGE DONE DURING CONSTRUCTION TO CITY OR ADJACENT PROPERTIES TO C.O.W. STANDARDS.
14. CONTRACTOR TO NOTE THAT WORK WILL BE DONE UNDER SEPERATE CONTRACT PRIOR TO, DURING AND FOLLOWING HIS WORK. SPECIFICALLY THE FOLLOWING WORK BY OTHERS WILL BE DONE:
 - WINNIPEG TRANSIT TO REPLACE EXISTING PASSENGER SHELTERS
 - SIGNAGE CONTRACTOR TO SUPPLY AND INSTALL TRANSIT INFORMATION KIOSKS AND NEWSPAPER BOX LOOPS INCLUDING REINSTALLATION OF UNIT PAVERS AROUND BASES.
 - SIGNAGE CONTRACTOR TO REPLACE EXISTING ILLUMINATED SIGNAGE INCLUDING ALL ELECTRICAL WORK.
 - NEWSPAPER COMPANIES TO REMOVE AND RELOCATE NEWSPAPER BOXES
 - BENCHMARK TO REMOVE EXISTING ADVERTISING BENCH

No.	Revisions	Date	By
07-04-06		1:200	
Drawn By	Checked By		
JW	JW	AR	



Client
WINNIPEG TRANSIT
 Project Title
TRANSIT IMPROVEMENT PROJECTS
 Sheet Title
LAYOUT PLAN POLO PARK

Project No. 06-013 Drawing No. L1.02