


6 CONCRETE SIDEWALK
L1.04 N.T.S.

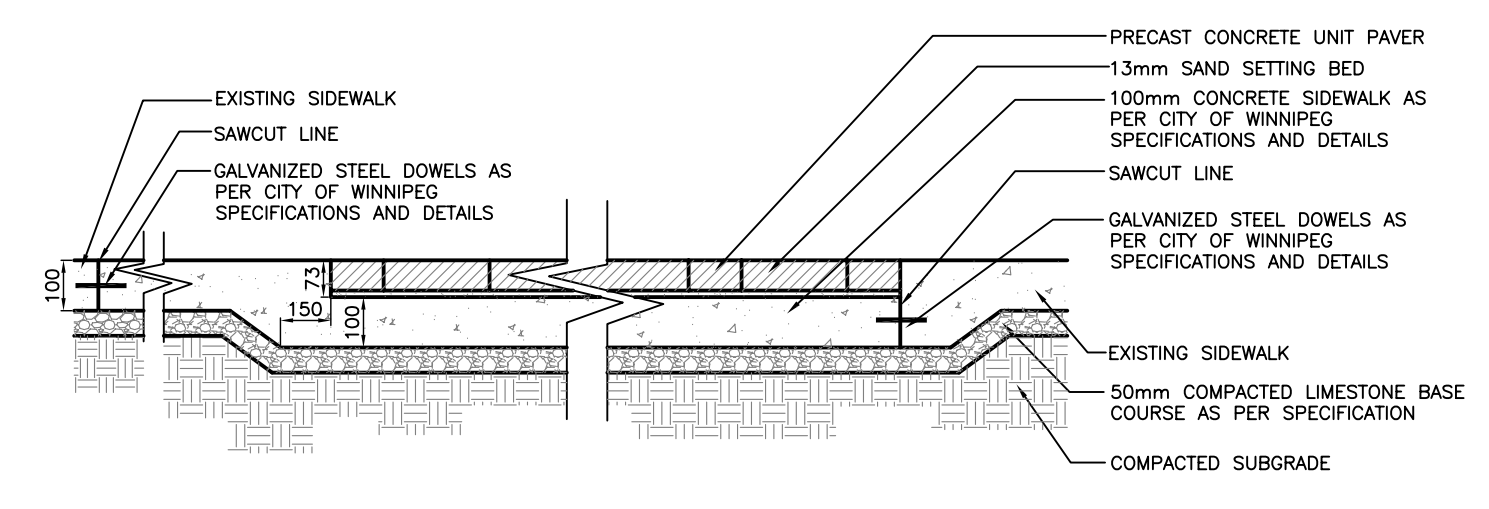

7 UNIT PAVERS ON CONCRETE SIDEWALK
L1.04 N.T.S.

NOTES:

1. CONTRACTOR TO VERIFY LOCATION OF ALL UTILITIES PRIOR TO CONSTRUCTION.
2. CONTRACTOR TO CONFIRM ALL DIMENSIONS ON SITE PRIOR TO ANY CONSTRUCTION, AND REPORT ANY DISCREPANCIES TO THE CONTRACT ADMINISTRATOR.
3. ALL LAYOUT TO BE APPROVED BY CONTRACT ADMINISTRATOR PRIOR TO CONSTRUCTION.
4. ALL DIMENSION ARE IN METRIC UNLESS OTHERWISE NOTED.
5. REFER ALSO TO WRITTEN SPECIFICATIONS.
6. EXISTING TREES, SIDEWALK TO REMAIN, CURBS, AND TURF AREAS TO BE PROTECTED DURING CONSTRUCTION, ANY DAMAGE TO BE REPAIRED TO CITY OF WINNIPEG STANDARDS.
7. WHERE CONTRACTOR IS REPAIRING EXISTING SURFACE MATERIALS, ALL BASE COURSES TO MATCH EXISTING CONDITION.
8. CONTRACTOR TO REPAIR AT HIS OWN COST ANY DAMAGE DONE DURING CONSTRUCTION TO CITY OR ADJACENT PROPERTIES TO C.O.W. STANDARDS
9. WHERE CONCRETE SIDEWALK IS REMOVED FOR CONSTRUCTION, CONTRACTOR TO REPAIR AS REQUIRED.
10. EXISTING SITE FURNITURE TO BE REMOVED FROM SITE AS FOLLOWS:
 DELIVER TO OSBORNE SOUTH BIZ:
 5 LARGE PLANTERS
 9 SMALL PLANTERS
 DELIVER TO WINNIPEG TRANSIT:
 4 TRIANGULAR BENCH ENDS
 4 RECTANGULAR BENCH ENDS
 4 CONCRETE WASTE RECEPTACLES
 RECYCLE BY CONTRACTOR:
 ALL METAL BENCHES
 ALL NEWSPAPER BOX HOLDERS

LEGEND

- PROPERTY LINE
- CONCRETE BARRIER CURB
- EXISTING COBRA LIGHT POLE
- ILLUMINATED TRANSIT SIGN
- EXISTING HYDRANT
- ▨ EXISTING PAVING BANDS
- 1270mm PLANTER TO BE REMOVED
- 635mm PLANTER TO BE REMOVED
- ▨ BENCH TO BE REMOVED
- MTS MTS PHONE BOOTH
- GARBAGE CONTAINER
- EXISTING TREE
- ▨ PROPOSED
- ▨ CONCRETE SIDEWALK PAVING RENEWAL
- TRANSIT INFORMATION POSTER KIOSK
- ▨ TRANSIT BENCH

No.	Revisions	Date	By
Date Scale			
07-04-06		1:150	
Designed By	Drawn By	Checked By	
JW	JW	AR	



Client
WINNIPEG TRANSIT
Project Title
TRANSIT IMPROVEMENT PROJECTS
Sheet Title
LAYOUT PLAN OSBORNE EXCHANGE
Project No. 04-008 Drawing No. L1.04