


NOTES:
 1. CONTRACTOR TO VERIFY LIMITS OF SEWER REPAIRS PRIOR TO EXCAVATION BY MEANS OF VIDEO INSPECTION.
 2. CONTRACTOR TO PROVIDE VIDEO INSPECTION OF SEWER SERVICES WITHIN LIMITS OF REPAIR IN PRESENCE OF CONTRACT ADMINISTRATOR TO DETERMINE IF SERVICE RENEWAL IS REQUIRED.

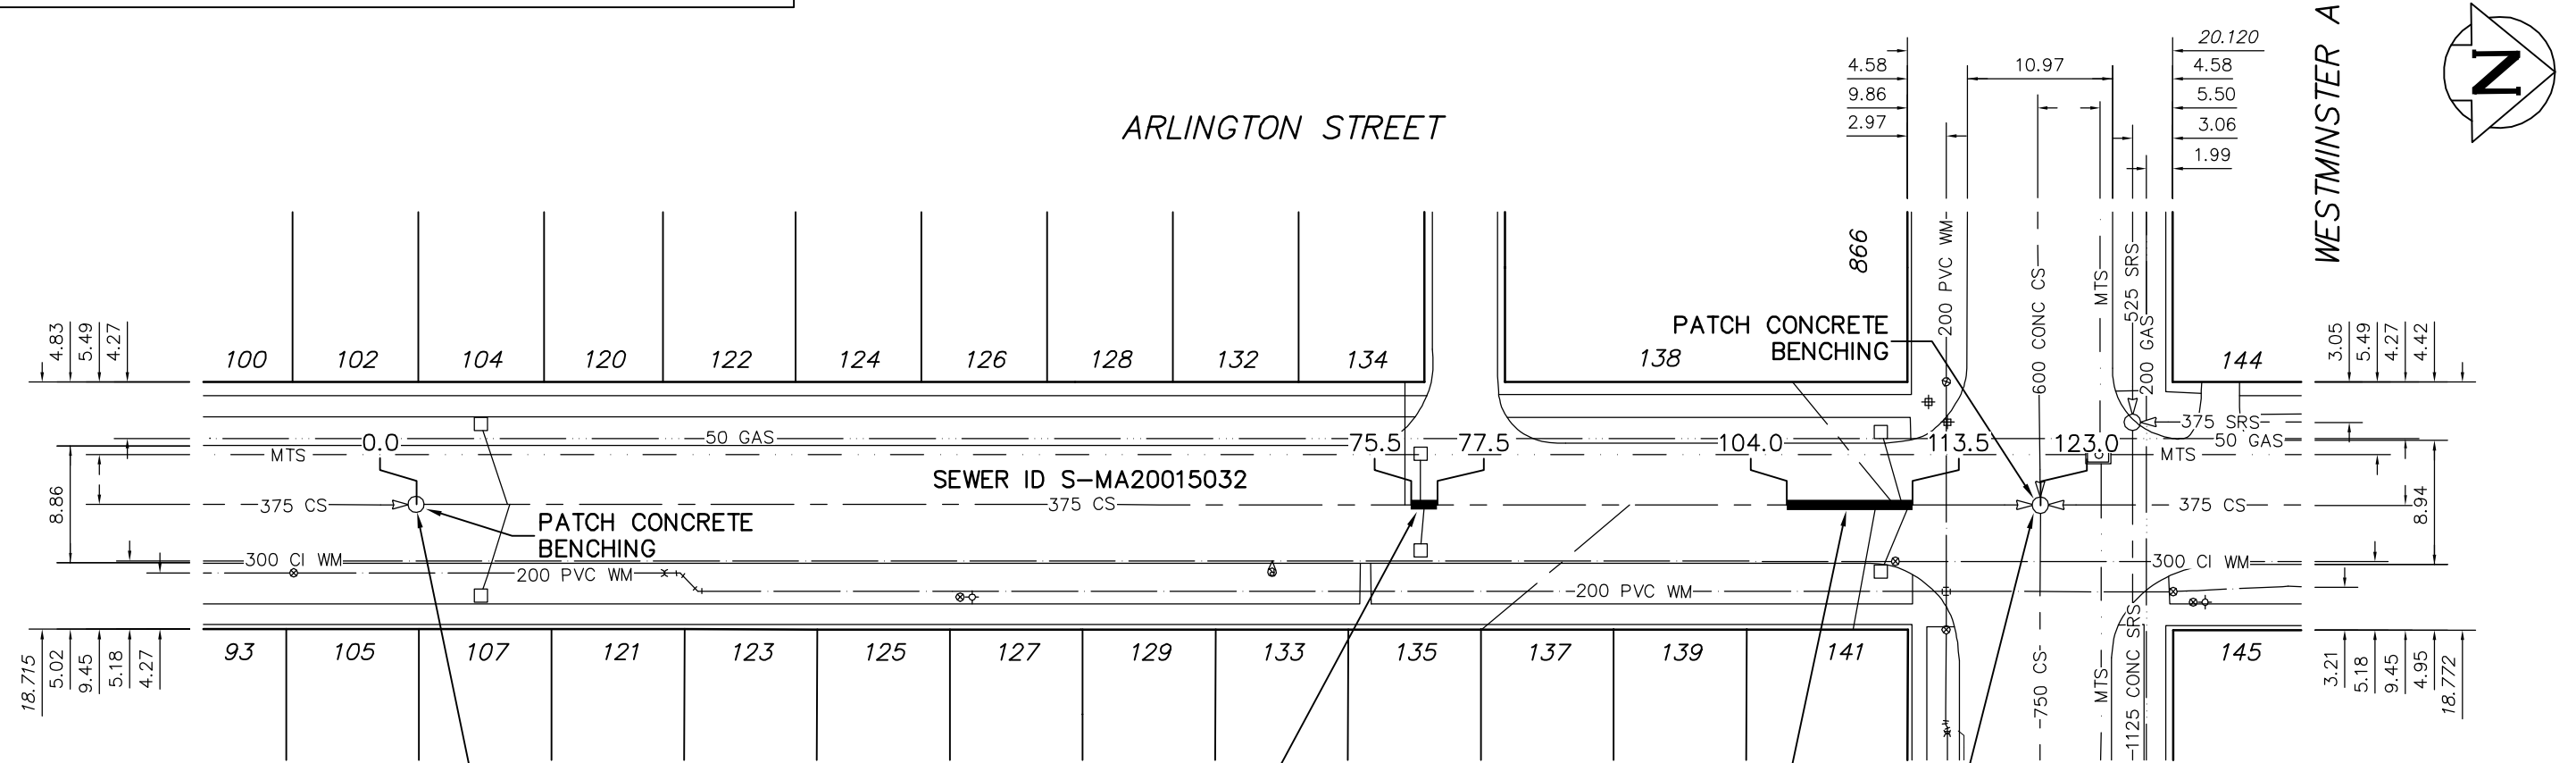

MH ID S-MH20012587
 1ST MH S OF WESTMINSTER AVE
 RIM 232.75
 INV N 227.12
 INV S 227.12

3.0 - 375 SDR 35 PVC
 OR C76 CL4 CONC SEWER
 REPAIR (SD-022A) WITH 2
 SERVICE CONNECTIONS

9.5 OF 375 SDR 35 PVC
 OR C76 CL4 CONC SEWER
 REPAIR (SD-022B) WITH 4
 SERVICE CONNECTION

MH ID S-MH20013590
 MH AT WESTMINSTER AVE
 RIM 232.740
 INV E 226.81
 INV W 226.81
 INV N 226.81
 INV S 226.81

SEWER JUNCTION INFORMATION				
DISTANCE FROM 1st MH S OF WESTMINSTER AVE (ID S-MA20012587)				
74.9	N	100Ø	WEST	#134 ARLINGTON ST.
76.1	N	150Ø	WEST	C.B.
76.4	N	150Ø	EAST	C.B.
110.6	N	100Ø	EAST	#141 ARLINGTON ST.
112.0	N	100Ø	WEST	#138 ARLINGTON ST.
112.6	N	100Ø	WEST	C.B.
113.1	N	100Ø	EAST	C.B.

SEWER SERVICE INFORMATION		
ADDRESS	SIZE	R DIST JUNCTION TIE
134 ARLINGTON ST RESIDENTIAL	-	74.90 N 1ST MH S WESTMINSTER
135 ARLINGTON ST RESIDENTIAL	-	47.55 S MH AT WESTMINSTER
137 ARLINGTON ST RESIDENTIAL	-	10.06 S OF NL
138 ARLINGTON ST RESIDENTIAL	-	31.11 S MH AT WESTMINSTER
141 ARLINGTON ST RESIDENTIAL	-	10.36 S MH AT WESTMINSTER
141 ARLINGTON ST RESIDENTIAL	-	110.60 N 1ST MH S WESTMINSTER

ENGINEER'S SEAL

BID OPPORTUNITY No: 25-2006
 FILENAME : Arlington_EPR.dwg
 PLOT DATE : 2006 01 27

INFORMATION FROM SEWER VIDEO INSPECTION

LEGEND:
 52.0 | MEASUREMENT TO REPAIR FROM REFERENCE MH SHOWN THUS... 0.0

METRIC
 WHOLE NUMBERS INDICATE MILLIMETRES
 DECIMALIZED NUMBERS INDICATE METRES

B.M. ELEV.	FIELD BOOK #:	CITY OF WINNIPEG WATER AND WASTE ENGINEERING DIVISION		THE CITY OF WINNIPEG WATER AND WASTE DEPARTMENT	
POSTED TO LBIS		DESIGNED BY SC	CHECKED BY TW/KZ	2005 COMBINED SEWER RENEWALS AND SEWER REPAIRS	
		DRAWN BY CJH/PB	APPROVED BY KZ	ARLINGTON STREET	
		HOR. SCALE 1:500	RELEASED FOR CONSTRUCTION	MH AT WESTMINSTER AVENUE TO 1ST MH S OF WESTMINSTER AVENUE	
		DATE 2006 01 27	DATE	SHEET 5 OF 14 CITY DRAWING NUMBER 05741	