


NOTES:
 1. CONTRACTOR TO VERIFY LIMITS OF SEWER REPAIRS PRIOR TO EXCAVATION BY MEANS OF VIDEO INSPECTION.
 2. CONTRACTOR TO PROVIDE VIDEO INSPECTION OF SEWER SERVICES WITHIN LIMITS OF REPAIR IN PRESENCE OF CONTRACT ADMINISTRATOR TO DETERMINE IF SERVICE RENEWAL IS REQUIRED.

SEWER JUNCTION INFORMATION	
DISTANCE FROM 1st MH E OF CLIFTON STREET (ID S-MH20008527)	
NO SERVICES WITHIN PROPOSED SEWER REPAIR	

INFORMATION FROM SEWER VIDEO INSPECTION

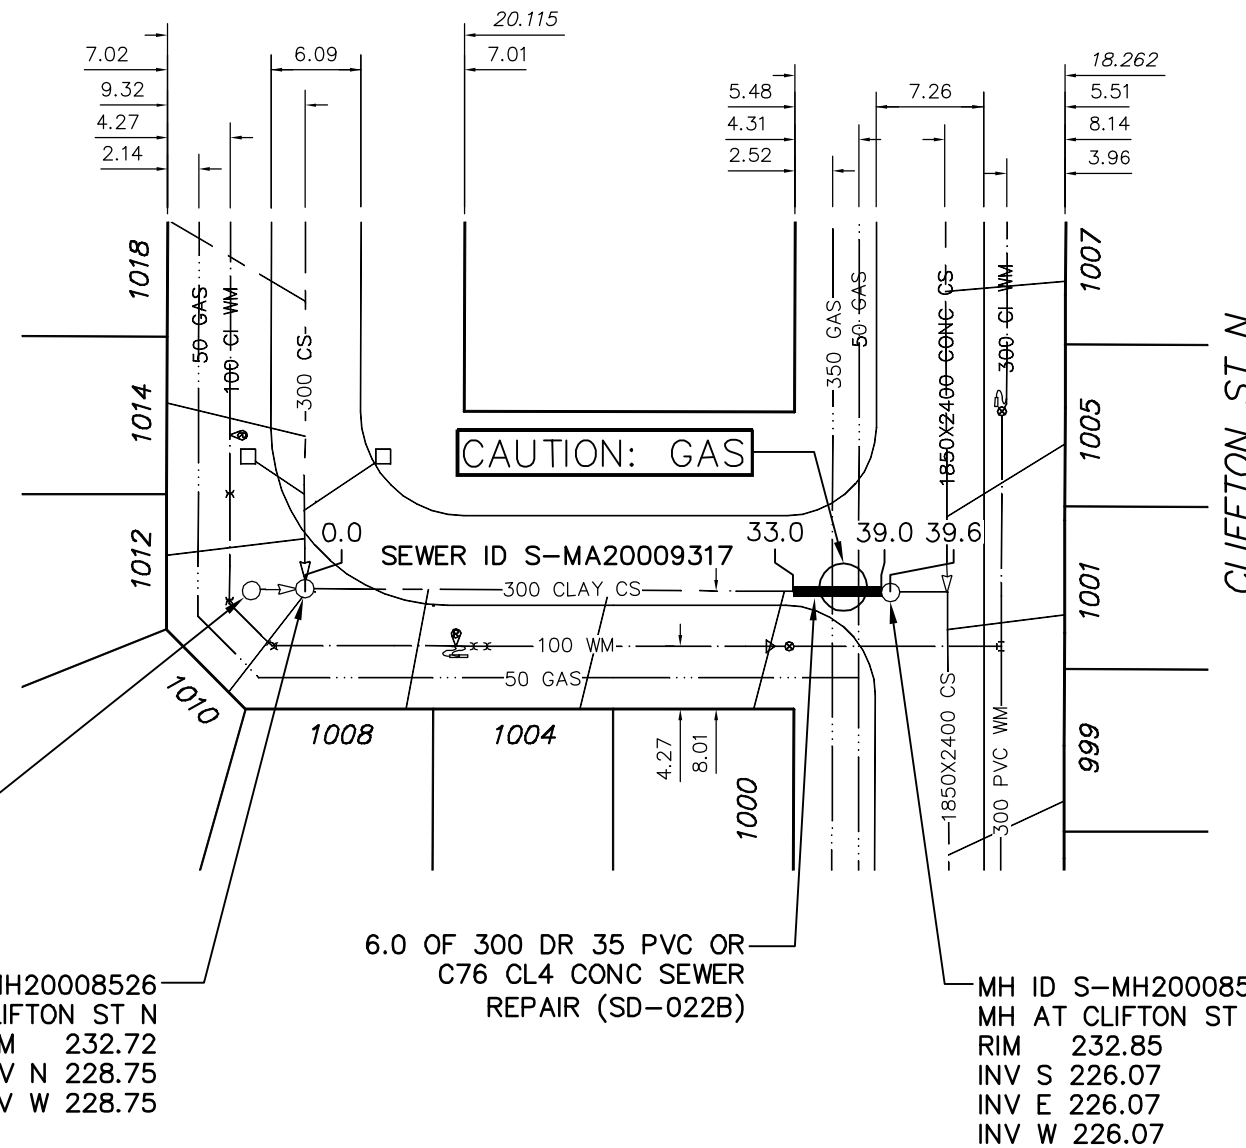

SEWER SERVICE INFORMATION		
ADDRESS	SIZE	R DIST JUNCTION TIE
1000 CLIFFTON ST N		2.72 E OF WL
RESIDENTIAL		7.20 E MH AT CLIFFTON ST N
1004 CLIFFTON ST		2.31 E OF WL
RESIDENTIAL		19.07 E MH AT CLIFFTON ST N
1008 CLIFFTON ST		1.86 E OF WL
RESIDENTIAL		31.24 E MH AT CLIFFTON ST N

MH ID S-MH20008527
 2ND MH E OF CLIFTON ST N
 RIM 232.72
 INV N 228.74

MH ID S-MH20008526
 1ST MH E OF CLIFTON ST N
 RIM 232.72
 INV N 228.75
 INV W 228.75

6.0 OF 300 DR 35 PVC OR
 C76 CL4 CONC SEWER
 REPAIR (SD-022B)

MH ID S-MH20008581
 MH AT CLIFTON ST N
 RIM 232.85
 INV S 226.07
 INV E 226.07
 INV W 226.07

ENGINEER'S SEAL

ORIGINAL SIGNED
 BY S.R.J.
 COURNOYER
 06/01/27

BID OPPORTUNITY No: 25-2006
 FILENAME : Clifton_EPR.dwg
 PLOT DATE : 2006 01 27

LEGEND:
 52.0 | MEASUREMENT TO REPAIR FROM REFERENCE MH SHOWN THUS... 0.0

METRIC
 WHOLE NUMBERS INDICATE MILLIMETRES
 DECIMALIZED NUMBERS INDICATE METRES

B.M. ELEV.	FIELD BOOK #:	CITY OF WINNIPEG WATER AND WASTE ENGINEERING DIVISION		THE CITY OF WINNIPEG WATER AND WASTE DEPARTMENT	
POSTED TO LBS		DESIGNED BY SC	CHECKED BY TW/KZ	2005 COMBINED SEWER RENEWALS AND SEWER REPAIRS	
		DRAWN BY CJH	APPROVED BY KZ	CLIFTON STREET N	
		HOR. SCALE 1:500	RELEASED FOR CONSTRUCTION	S LEG OF 1ST BAY	
		VERTICAL		S OF SARGENT AVENUE	
NO. REVISIONS	DATE BY	DATE 2006 01 27	DATE	SHEET 7 OF 14 CITY DRAWING NUMBER 05743	