
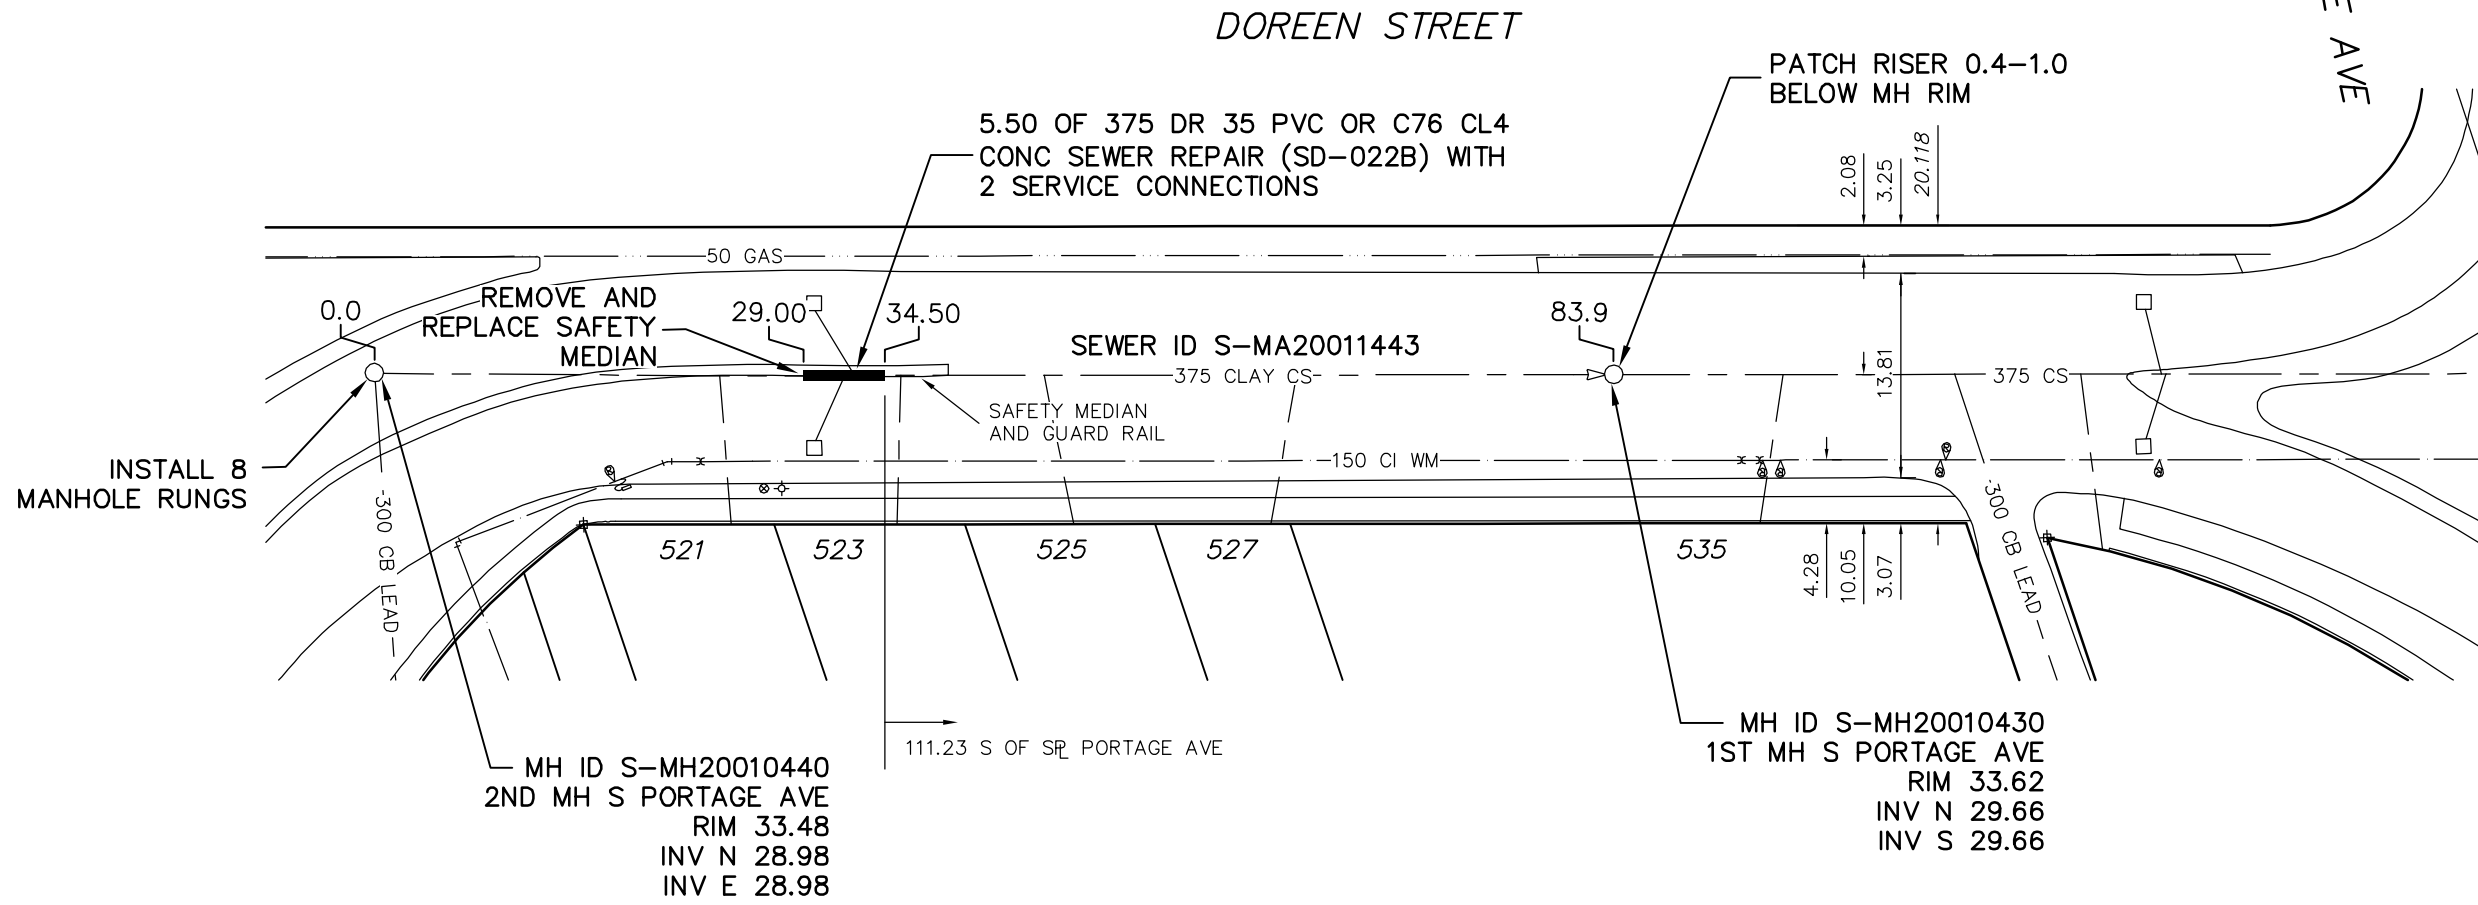


NOTES:
 1. CONTRACTOR TO VERIFY LIMITS OF SEWER REPAIRS PRIOR TO EXCAVATION BY MEANS OF VIDEO INSPECTION.
 2. CONTRACTOR TO PROVIDE VIDEO INSPECTION OF SEWER SERVICES WITHIN LIMITS OF REPAIR IN PRESENCE OF CONTRACT ADMINISTRATOR TO DETERMINE IF SERVICE RENEWAL IS REQUIRED.

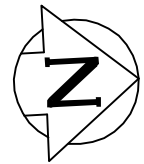

SEWER JUNCTION INFORMATION				
DISTANCE FROM 2ND MH S PORTAGE AVENUE (ID S-MH20010440)				
31.8	N	150ø	WEST	C.B.
32.5	N	150ø	EAST	C.B.

INFORMATION FROM SEWER VIDEO INSPECTION

SEWER SERVICE INFORMATION		
ADDRESS	SIZE	R DIST JUNCTION TIE
521 DOREEN ST RESIDENTIAL		2.90 S OF NL
523 DOREEN ST RESIDENTIAL		59.78 S 1ST MH S PORTAGE
525 DOREEN ST RESIDENTIAL		4.58 S OF NL
		48.76 S 1ST MH S PORTAGE
		5.49 S OF NL
		37.82 S 1ST MH S PORTAGE

ENGINEER'S SEAL

ORIGINAL SIGNED
 BY S.R.J.
 COURNOYER
 06/01/27

BID OPPORTUNITY No: 25-2006
 FILENAME : Doreen_EPR.dwg
 PLOT DATE : 2006 01 27

LEGEND:
 52.0 | MEASUREMENT TO REPAIR FROM REFERENCE MH SHOWN THUS... 0.0

METRIC
 WHOLE NUMBERS INDICATE MILLIMETRES
 DECIMALIZED NUMBERS INDICATE METRES

B.M. ELEV.	FIELD BOOK #:	CITY OF WINNIPEG WATER AND WASTE ENGINEERING DIVISION		THE CITY OF WINNIPEG WATER AND WASTE DEPARTMENT	
POSTED TO LBIS		DESIGNED BY SC	CHECKED BY TW	2005 COMBINED SEWER RENEWALS AND SEWER REPAIRS	
		DRAWN BY C.J.H.	APPROVED BY K.Z.	DOREEN STREET	
		HOR. SCALE 1:500	RELEASED FOR CONSTRUCTION	2ND MH S OF PORTAGE AVENUE TO 1ST MH S OF PORTAGE AVENUE	
		VERTICAL		SHEET 8 OF 14	
NO. REVISIONS	DATE BY	DATE 2006 01 27	DATE	CITY DRAWING NUMBER 05744	