

NOTES:

1. CONTRACTOR TO VERIFY LIMITS OF SEWER REPAIRS PRIOR TO EXCAVATION BY MEANS OF VIDEO INSPECTION.

2. CONTRACTOR TO PROVIDE VIDEO INSPECTION OF SEWER SERVICES WITHIN LIMITS OF REPAIR IN PRESENCE OF CONTRACT ADMINISTRATOR TO DETERMINE IF SERVICE RENEWAL IS REQUIRED.



SEWER SERVICE INFORMATION

ADDRESS	SIZE	JUNCTION TIE
1090 STRATHCONA ST RESIDENTIAL		62.79 S 2ND MH N ELLICE AVE (INFO FROM HOUSEFILES)
1091 STRATHCONA ST RESIDENTIAL		54.86 S 2ND MH N ELLICE AVE (NO INFO IN HOUSEFILES, MEASURED IN AUTOCAD)
1093 STRATHCONA ST RESIDENTIAL		47.55 S 2ND MH N ELLICE AVE (INFO FROM HOUSEFILES)
1096 STRATHCONA ST RESIDENTIAL		48.16 S 2ND MH N ELLICE AVE (INFO FROM HOUSEFILES)

SEWER JUNCTION INFORMATION

DISTANCE FROM 2nd MH N OF ELLICE AVE (ID S-MH20009069)			
50.4	S	-	EAST UNKNOWN LOCATION
51.0	S	-	WEST UNKNOWN LOCATION
54.1	S	-	EAST UNKNOWN LOCATION
55.0	S	-	WEST UNKNOWN LOCATION
62.8	S	-	WEST UNKNOWN LOCATION

INFORMATION FROM SEWER VIDEO INSPECTION

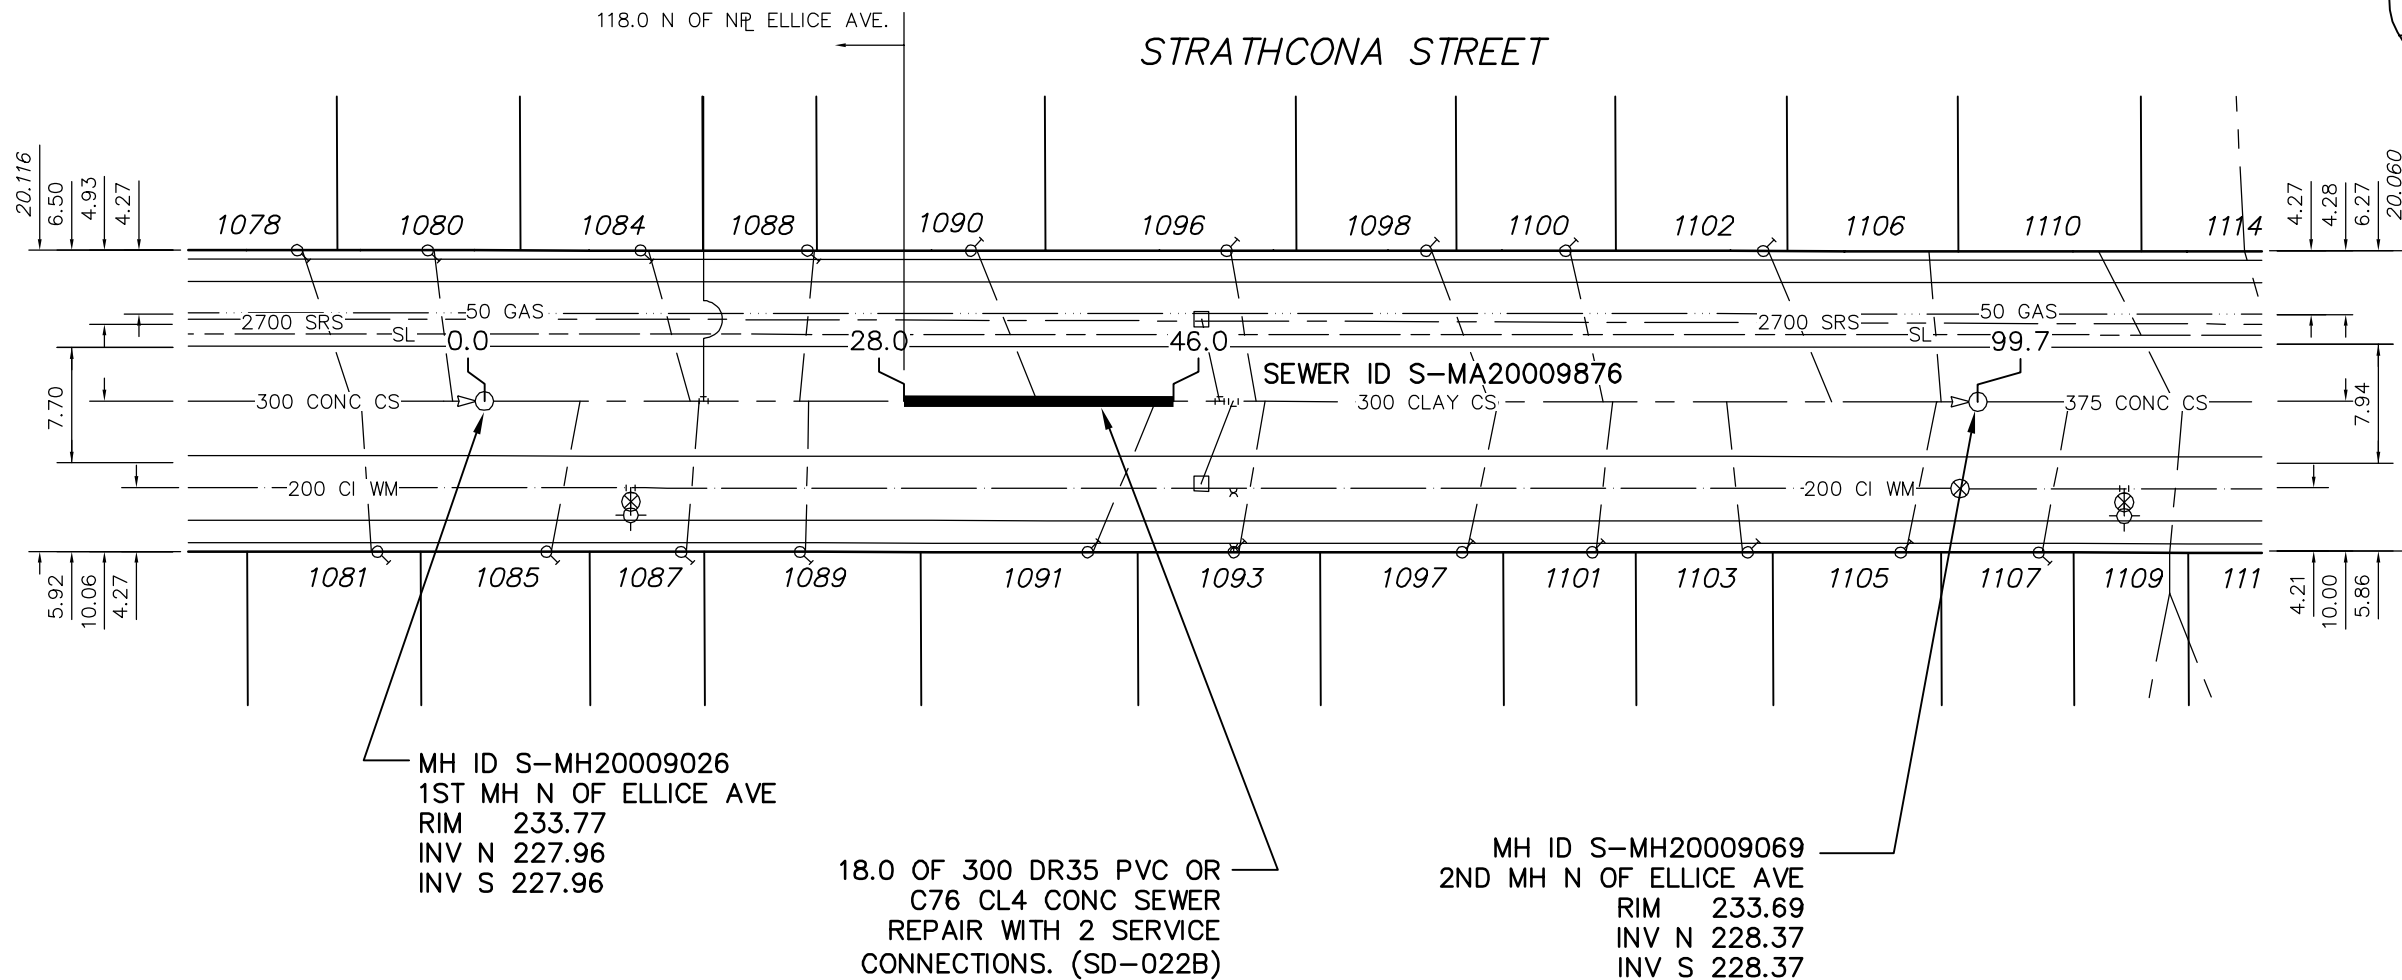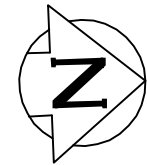

ENGINEER'S SEAL

ORIGINAL SIGNED
BY S.R.J.
COURNOYER
06/01/27

BID OPPORTUNITY No: 25-2006
FILENAME : Strathcona_N_TPR.dwg
PLOT DATE : 2006 01 27

LEGEND:

52.0 | MEASUREMENT TO REPAIR FROM REFERENCE MH SHOWN THUS... 0.0

METRIC

WHOLE NUMBERS INDICATE MILLIMETRES
DECIMALIZED NUMBERS INDICATE METRES

B.M. ELEV.	FIELD BOOK #:	CITY OF WINNIPEG WATER AND WASTE ENGINEERING DIVISION			THE CITY OF WINNIPEG WATER AND WASTE DEPARTMENT
POSTED TO LBIS		DESIGNED BY: SC	CHECKED BY: TW/KZ		
		DRAWN BY: C.J.H.	APPROVED BY: KZ	2005 COMBINED SEWER RENEWALS AND SEWER REPAIRS	
		HOR. SCALE: 1:500	RELEASED FOR CONSTRUCTION	STRATHCONA STREET	
		VERTICAL	DATE: 2006 01 27	1ST MH N OF ELLICE AVENUE TO 2ND MH N OF ELLICE AVENUE	
NO.	REVISIONS	DATE	BY	SHEET 12 OF 14 CITY DRAWING NUMBER 05748	