


B SIZE 11" x 17" (279mm x 432mm)

PLOT: 06/07/06 11:30:14 AM

UMA FILE NAME: D265-207-02\_01-C-1005\_RX.dwg Saved By: kberard

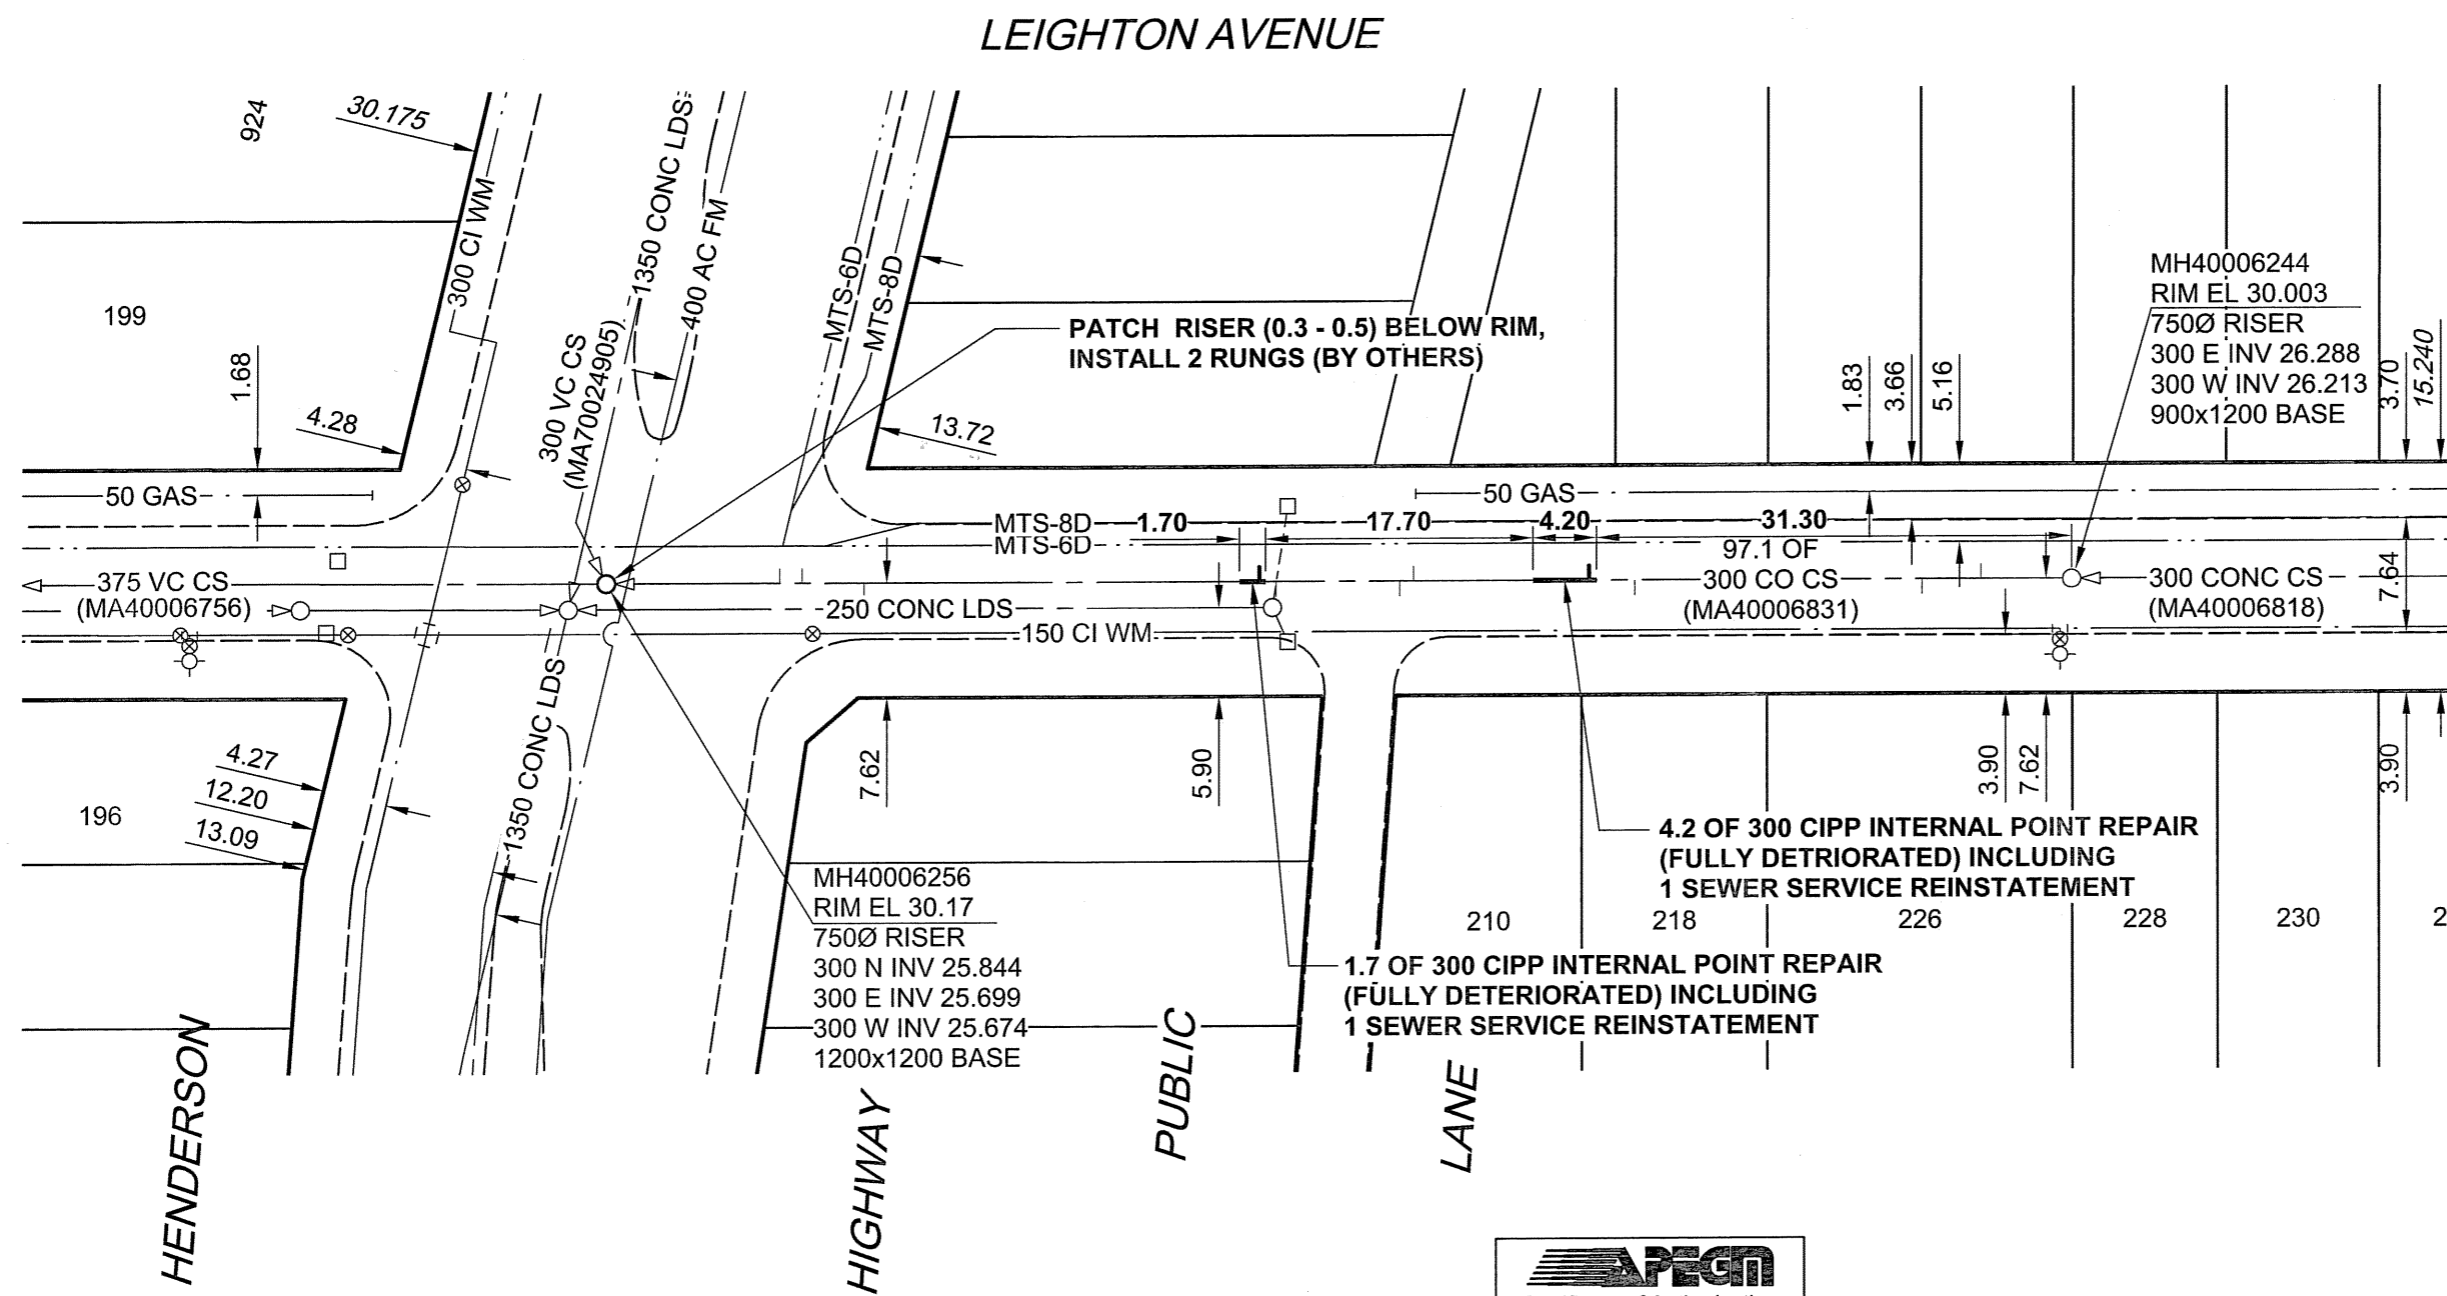


**SEWER JUNCTION INFORMATION\***

REF. MH	DIST FROM REF. MH	SIZE	CLOCK AT
MH40006244	6.00	200Ø	02
MH40006244	9.90	150Ø	11
MH40006244	28.80	150Ø	10
MH40006244	31.80	150Ø	01
MH40006244	43.40	150Ø	01
MH40006244	44.30	150Ø	10
MH40006244	52.50	150Ø	11
MH40006244	53.60	150Ø	01
MH40006256	11.50	100Ø	11
MH40006256	13.00	150Ø	10
MH40006256	17.10	150Ø	01

\*JUNCTION LOCATION FROM VIDEO INSPECTION

**METRIC**  
WHOLE NUMBERS INDICATE MILLIMETRES  
DECIMALIZED NUMBERS INDICATE METRES

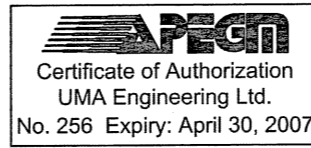

BID OPPORTUNITY NO. 273-2006

**LOCATION APPROVED UNDERGROUND STRUCTURES**

BM 12-010 ELEV 230.101m  
N.W. Henderson Hwy. & Leighton Ave., in median  
Tbtl. in 7.6m Conc. pile, 14.3m E. of W.L. of  
Henderson Hwy. & 19.3m N. of the Straight Production  
Ely. of the N.L. of Leighton Ave. & 0.3m B.G.L.

NO.	REVISIONS	YY/MM/DD	BY
0	ISSUED FOR CONSTRUCTION	06/07/06	KMB

UMA | AECOM

© 2006 UMA ENGINEERING LTD. ALL RIGHTS RESERVED.

DESIGNED BY	MJR	CHECKED BY	A. Delaurie
DRAWN BY	KMB	APPROVED BY	[Signature]
HOR. SCALE	1:500	RELEASED FOR CONSTRUCTION	[Signature]
VERT. SCALE		DATE	06/07/07

PROFESSIONAL'S SEAL

PROVINCE OF MANITOBA  
07 July 2006  
C.C. MACEY  
REGISTERED ENGINEER

CONSULTANT DRAWING NO. 05  
D265-207-02

**THE CITY OF WINNIPEG**  
WATER AND WASTE DEPARTMENT

2006 COMBINED SEWER RENEWALS  
BY CIPP INTERNAL POINT REPAIR  
CONTRACT 16

LEIGHTON AVENUE  
2ND MH W OF BRAZIER STREET  
TO MH AT HENDERSON HIGHWAY

SHEET 5 OF 28  
CITY DRAWING NUMBER  
**05814**

REV 0