


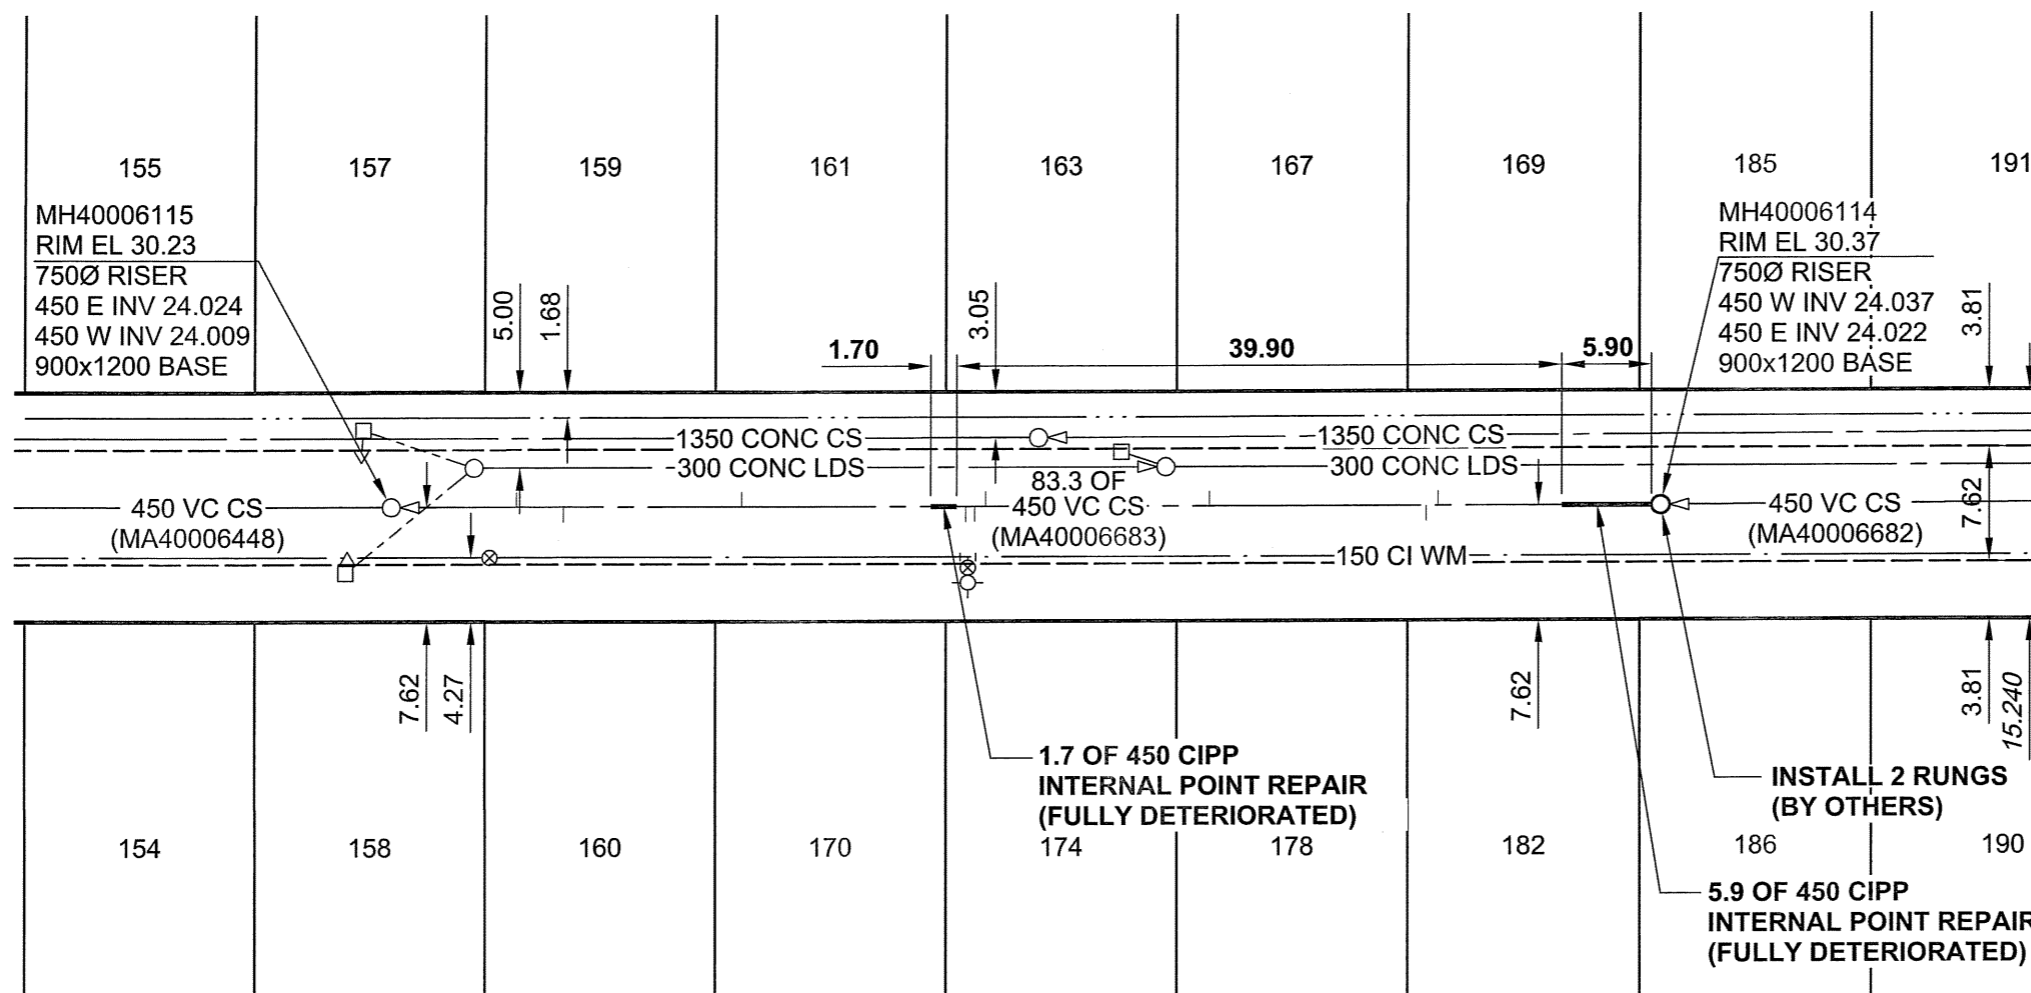

LINDEN AVENUE



SEWER JUNCTION INFORMATION*

REF. MH	DIST FROM REF. MH	SIZE	CLOCK AT
S-MH40006114	14.60	150Ø	01
S-MH40006114	15.40	150Ø	11
S-MH40006114	29.70	100Ø	01
S-MH40006114	44.50	150Ø	01
S-MH40006114	45.20	150Ø	11
S-MH40006114	45.80	150Ø	11
S-MH40006114	60.60	150Ø	01
S-MH40006114	72.40	150Ø	11
S-MH40006114	75.50	150Ø	01

*JUNCTION LOCATION FROM VIDEO INSPECTION

METRIC
WHOLE NUMBERS INDICATE MILLIMETRES
DECIMALIZED NUMBERS INDICATE METRES

APEN
Certificate of Authorization
UMA Engineering Ltd.
No. 256 Expiry: April 30, 2007

BID OPPORTUNITY NO. 273-2006

LOCATION APPROVED UNDERGROUND STRUCTURES			
BM 12-051 ELEV 230.305m	S.W. Cor. Henderson Hwy. & Linden Ave., Tbit. on top of 0.05m dia. x 2.4m iron pipe, 1.9m N. of S.L. of Linden Ave. & on W.L. of Henderson Hwy.		
NO.	REVISIONS	YY/MM/DD	BY
0	ISSUED FOR CONSTRUCTION	06/07/06	KMB

UMA AECOM			
© 2006 UMA ENGINEERING LTD. ALL RIGHTS RESERVED.			
DESIGNED BY	MJR	CHECKED BY	A. Delauri
DRAWN BY	KMB	APPROVED BY	Bygnalshiba
HOR. SCALE	1:500	RELEASED FOR CONSTRUCTION	Bygnalshiba
VERT. SCALE		DATE	06/07/07

PROFESSIONAL'S SEAL

CONSULTANT DRAWING NO. 06
D265-207-02

THE CITY OF WINNIPEG
WATER AND WASTE DEPARTMENT

**2006 COMBINED SEWER RENEWALS
BY CIPP INTERNAL POINT REPAIR
CONTRACT 16**

LINDEN AVENUE
1ST MH W OF HENDERSON HIGHWAY
TO 2ND MH W OF HENDERSON HIGHWAY

SHEET 6 OF 28
CITY DRAWING NUMBER
05815
REV 0