
LEGEND

- 1 METAL FLASHING
- 2 BASE FLASHING
- 3 4-PLY FELT & BITUMEN
- 4 VAPOUR RETARDER
- 5 STEEL DECK
- 6 WOOD BLOCKING WITHMECH. FASTENER
- 7 FIBER CANT STRIP SET IN BITUMEN
- 8 WOOD CANT
- 9 1 ½ F. GLASS INSULATION

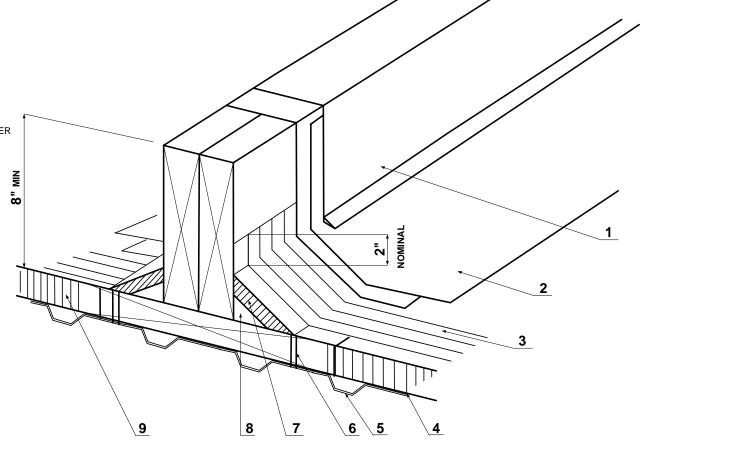

CITY OF WINNIPEG TRANSIT DEPARTMENT BUILDING SERVICES DIVISION 421 OSBORNE STREET WINNIPEG, MB. R3L 2A2 Tel 986-3821 / 479-5430 avecherya@winnipeg.ca		AT WINN DEPARTMEI	PROJECT PROVISION OF ROOF REPLACEMENT AT WINNIPEG TRANSIT DEPARTMENT 421 OSBORNE STREET		SHEET TITLE	
DRAWN BY	CHECKED BY	APPROVED BY	DATE 2006.04.24 eFILE	SCALE NTS PROJECT NO.	SHEET NO.	
			<u>282-2006</u> <u>DRAWING A-2-R0</u>	282-2006	~~~	