




1 BUILDING SECTION
 A1.01 1:125

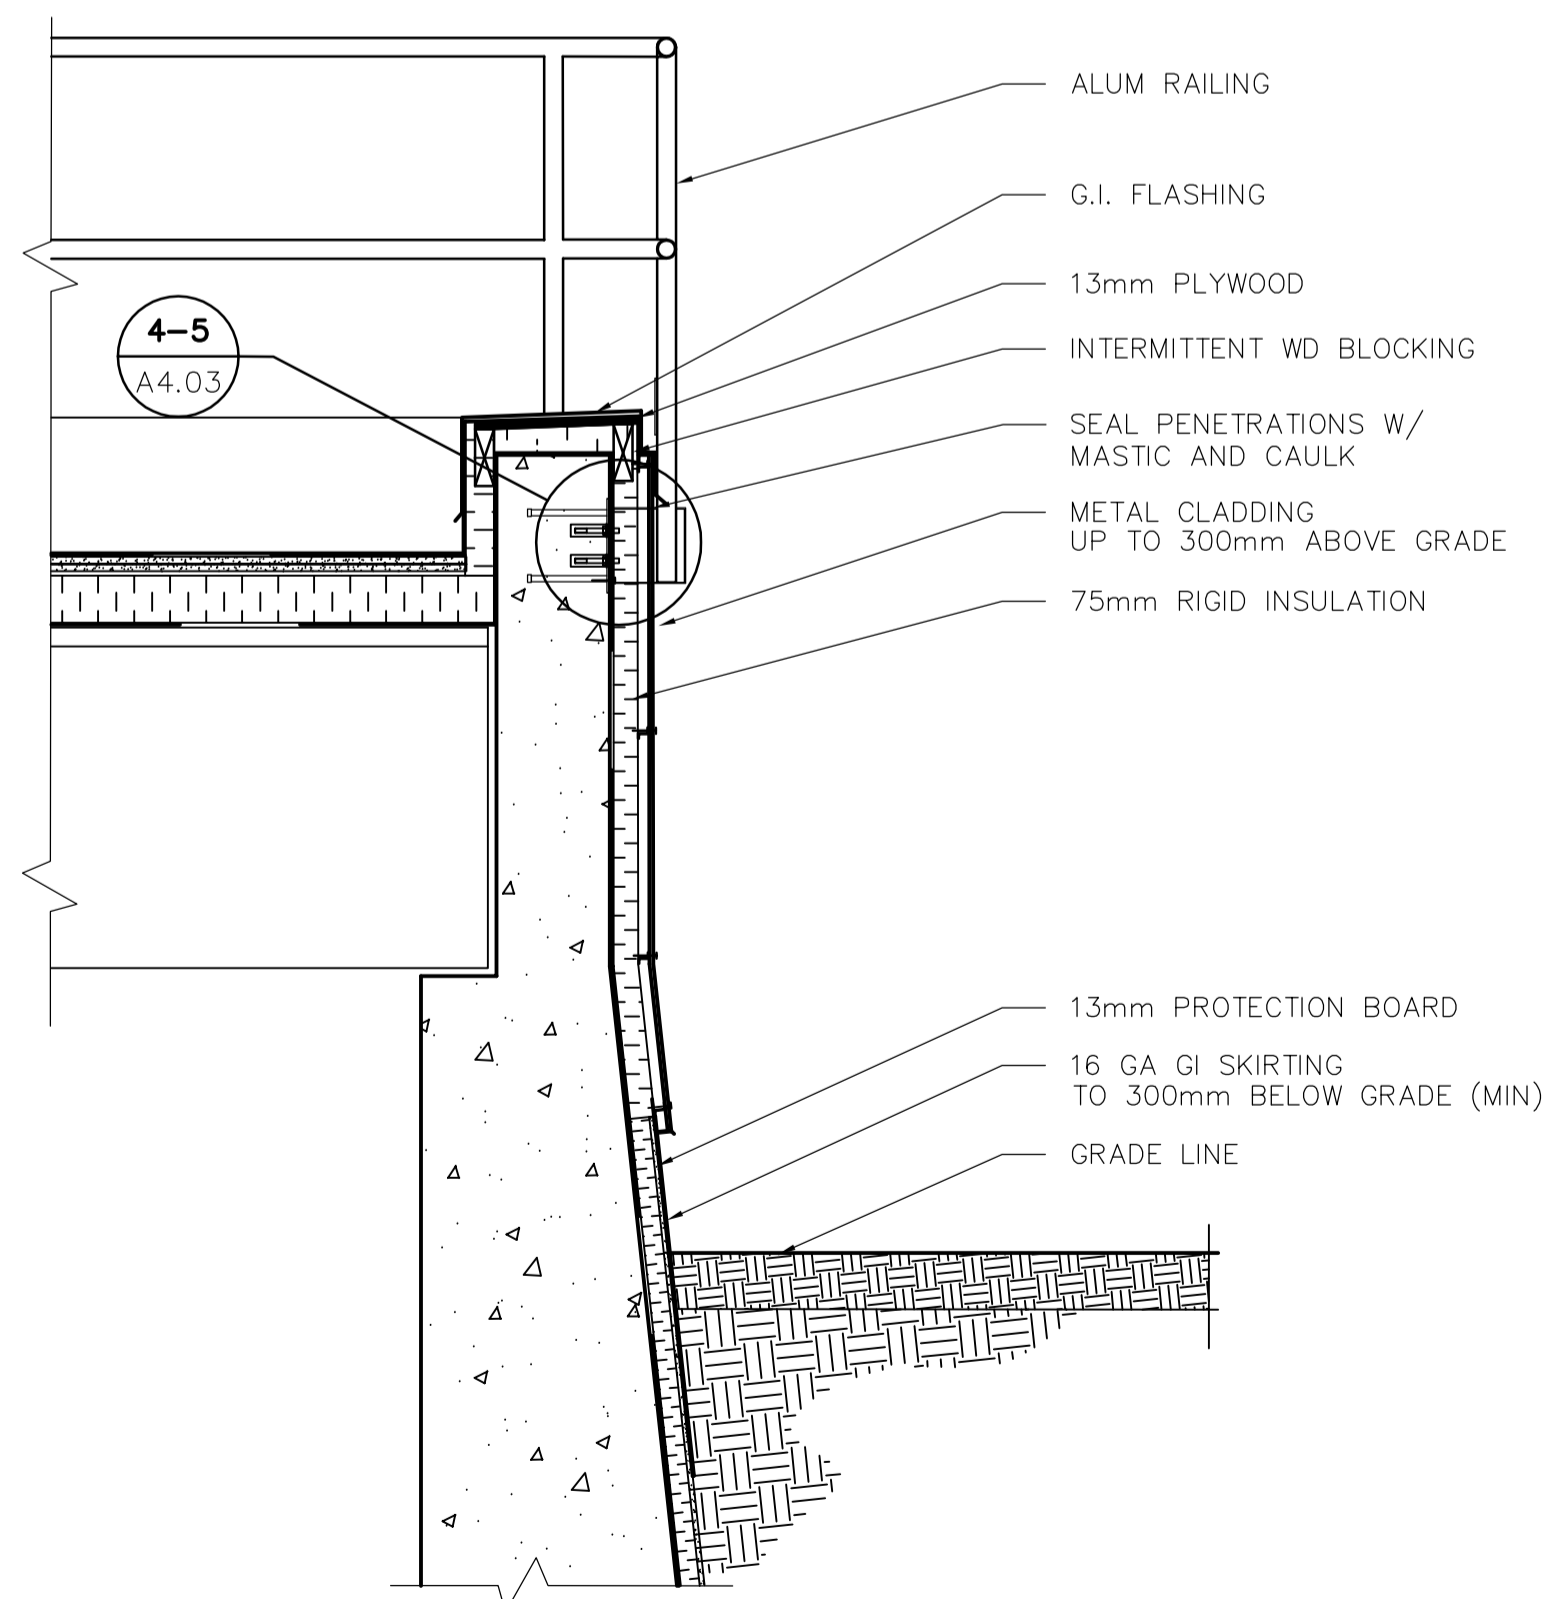

4 SBR WALL DETAIL SECTION
 A2.01 1:20

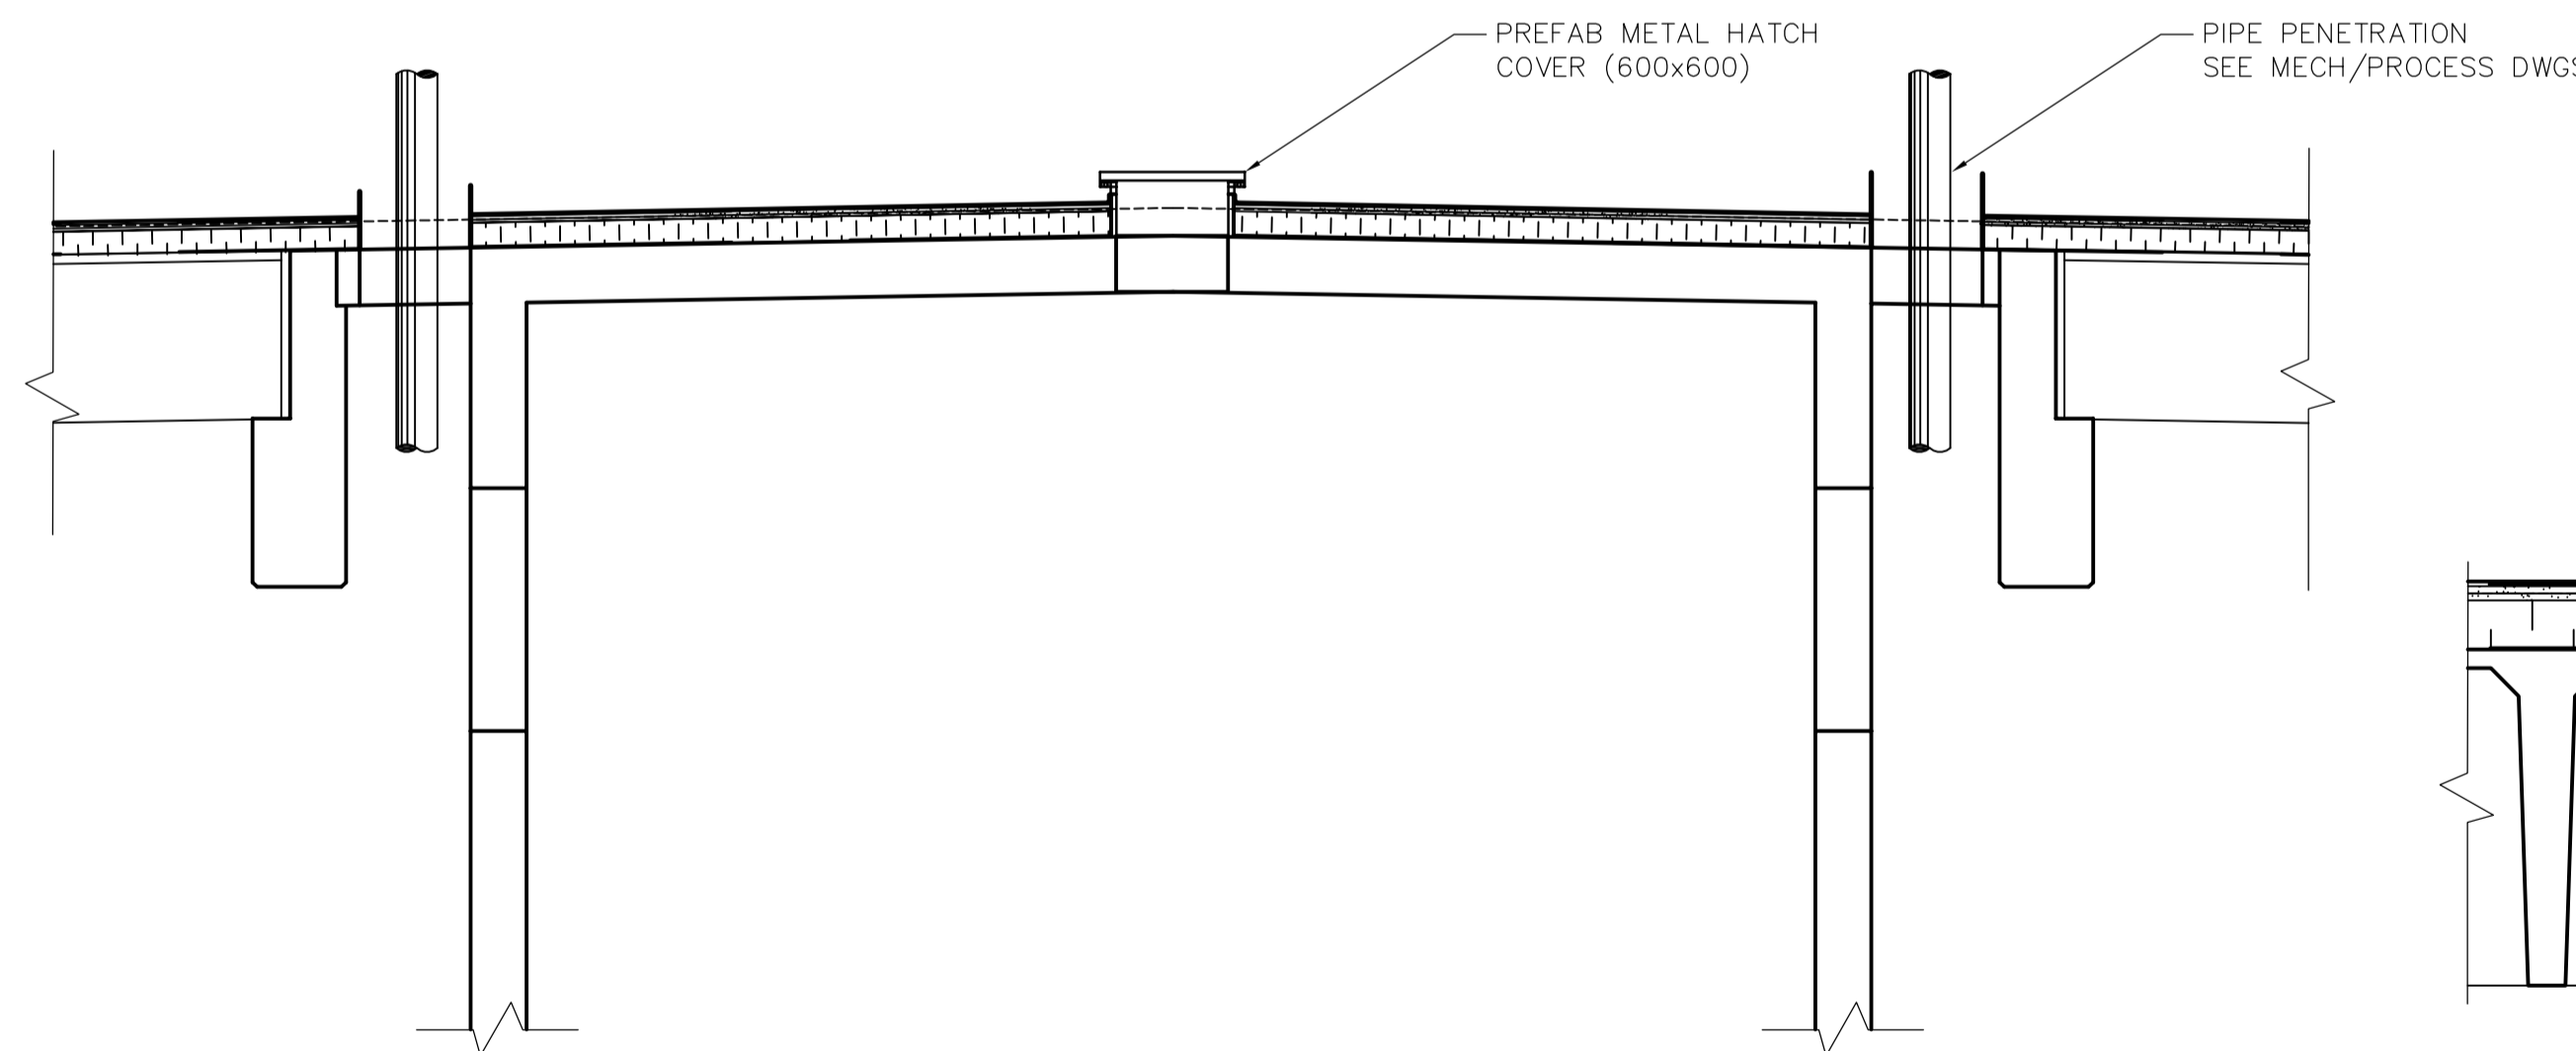

2 DETAIL SECTION
 A3.02 1:40

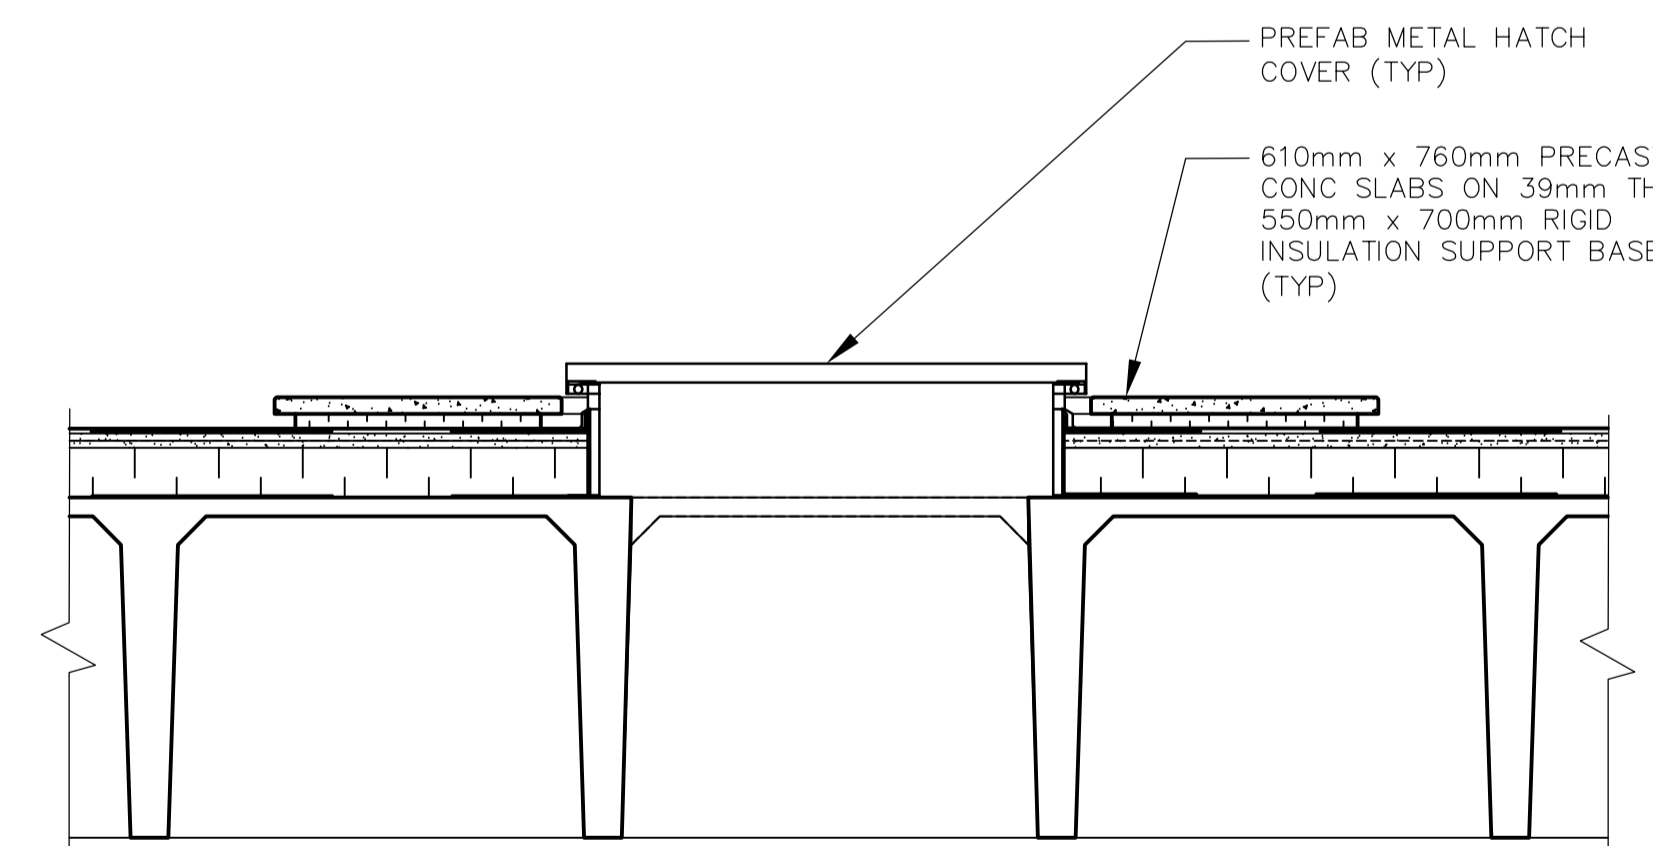

3 ROOF HATCH DETAIL (TYP)
 A1.02 1:20



B.M. ELEV.	EarthTech A Tyco International Ltd. Company		ENGINEER'S SEAL
	DESIGNED BY: NC	CHECKED BY: LK	ORIGINAL SIGNED BY: N. COOPER
	DRAWN BY: AL	APPROVED BY: JEH	2006/05/19
	HOR. SCALE: AS NOTED	RELEASED FOR CONSTRUCTION BY: K. MARTENS	CONSULTANT DRAWING NO. A3.01
00 ISSUED FOR TENDER	06/05/15	AL	
NO. REVISIONS	DATE	BY	DATE
			206/03/21
			2006/05/23

THE CITY OF WINNIPEG
 WATER AND WASTE DEPARTMENT
 ENGINEERING DIVISION

Winnipeg

NEWPCC CENTRATE NUTRIENT TREATMENT NITROGEN REMOVAL FACILITY

ARCHITECTURAL BUILDING SECTION & DETAILS

CITY FILE NUMBER
 SHEET OF
 CITY DRAWING NUMBER