



**1 PLAN - AREA CLASSIFICATION**  
E1.03 SCALE: 1:50

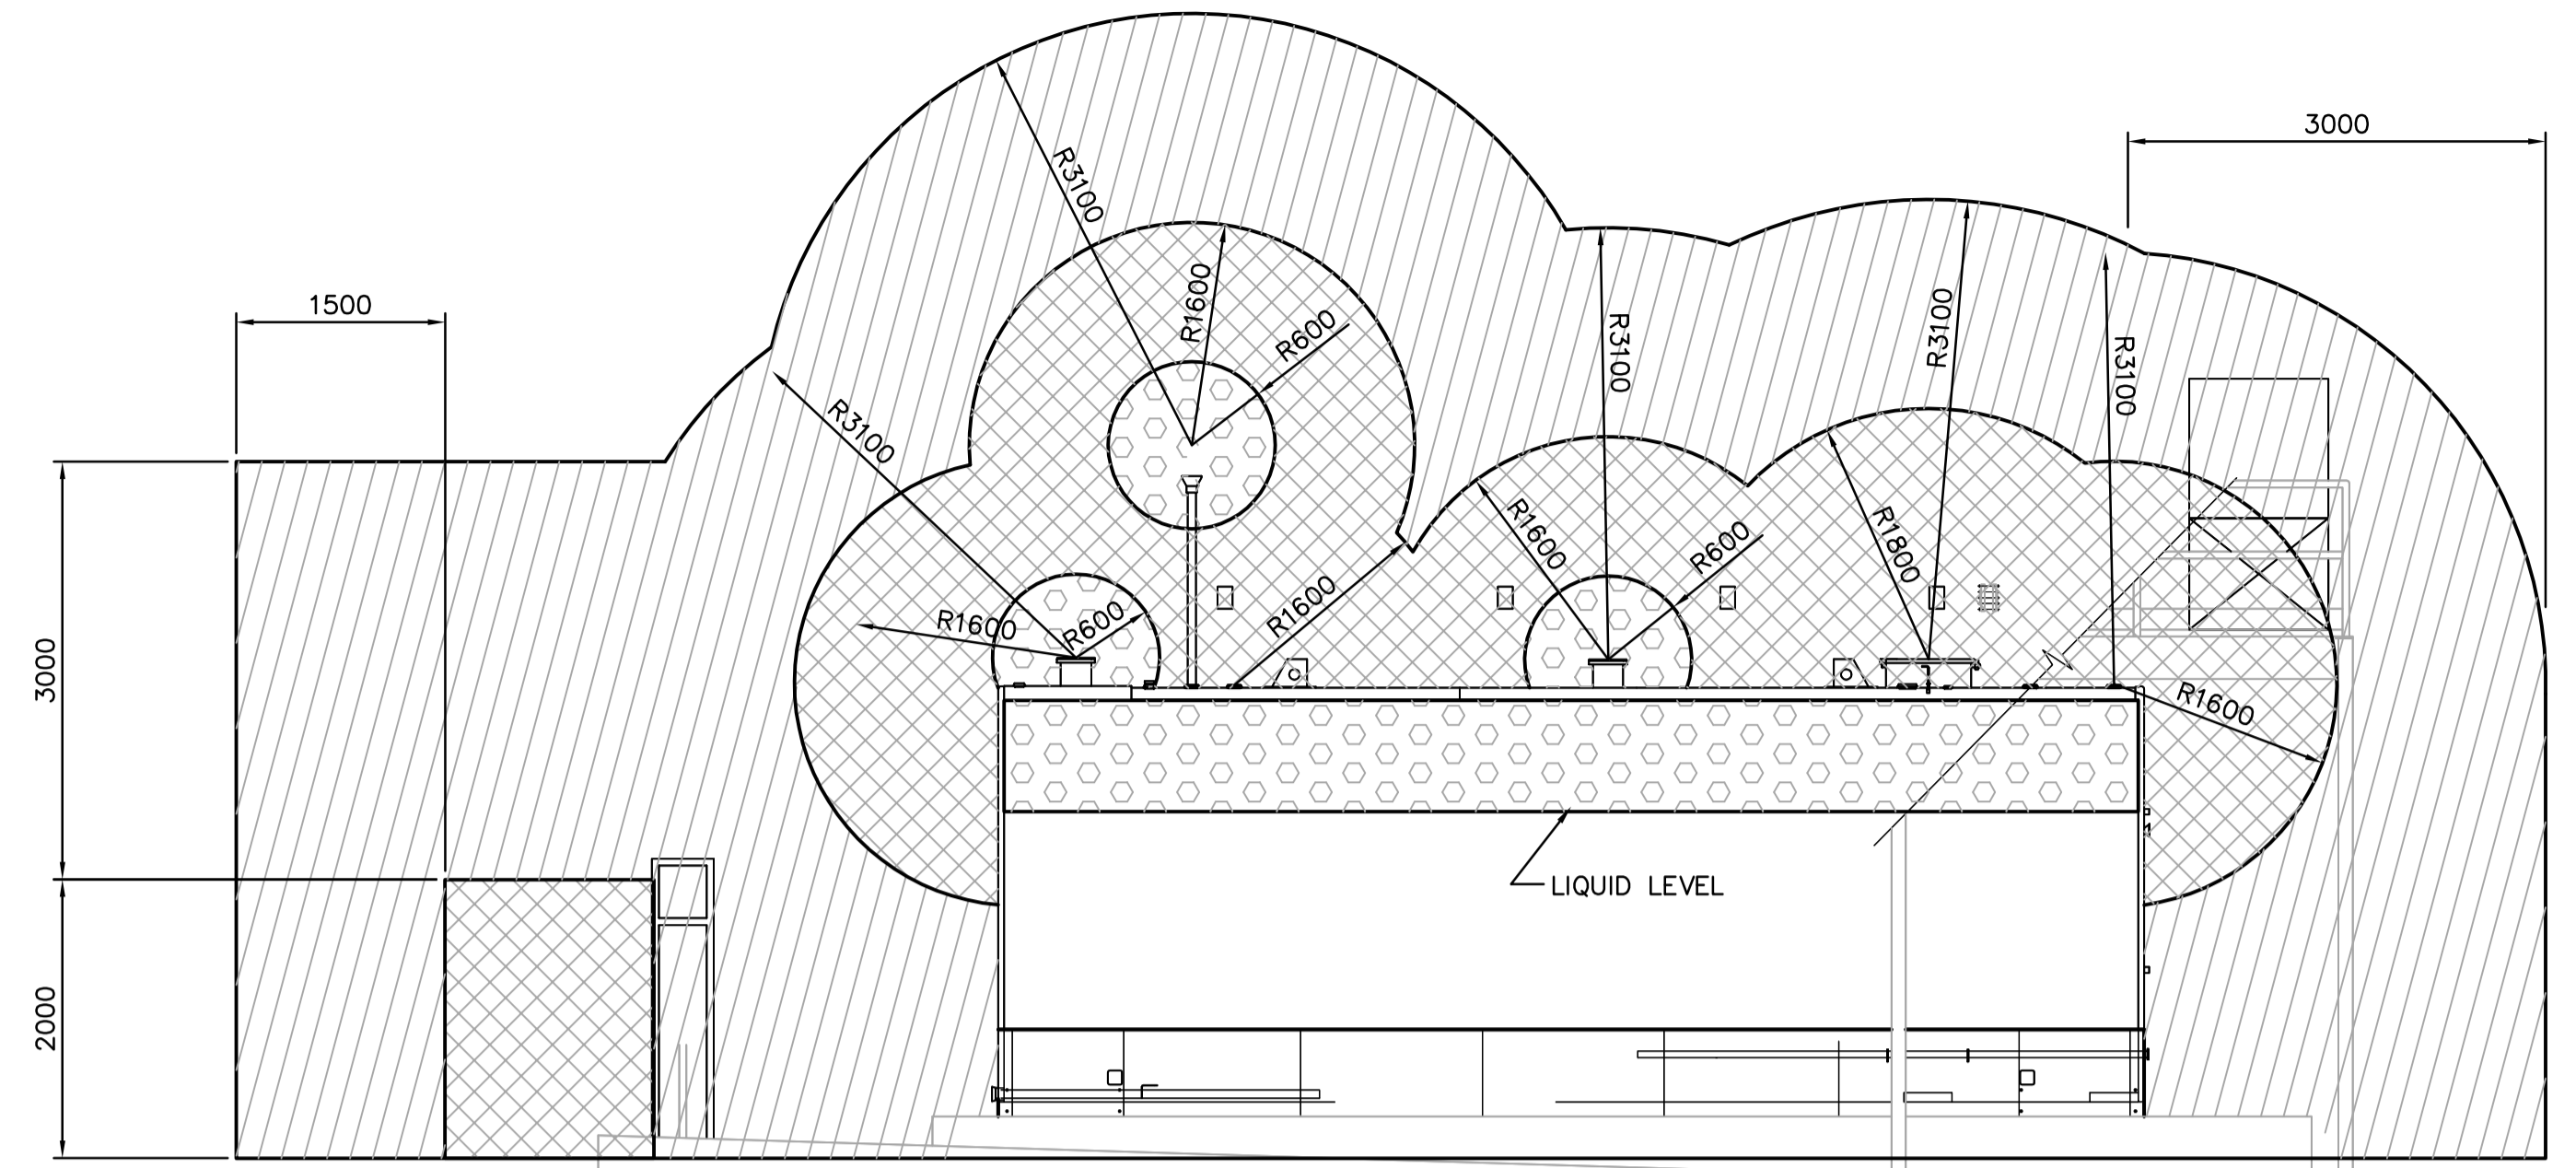

**A SECTION - AREA CLASSIFICATION**  
E1.03 SCALE: 1:50

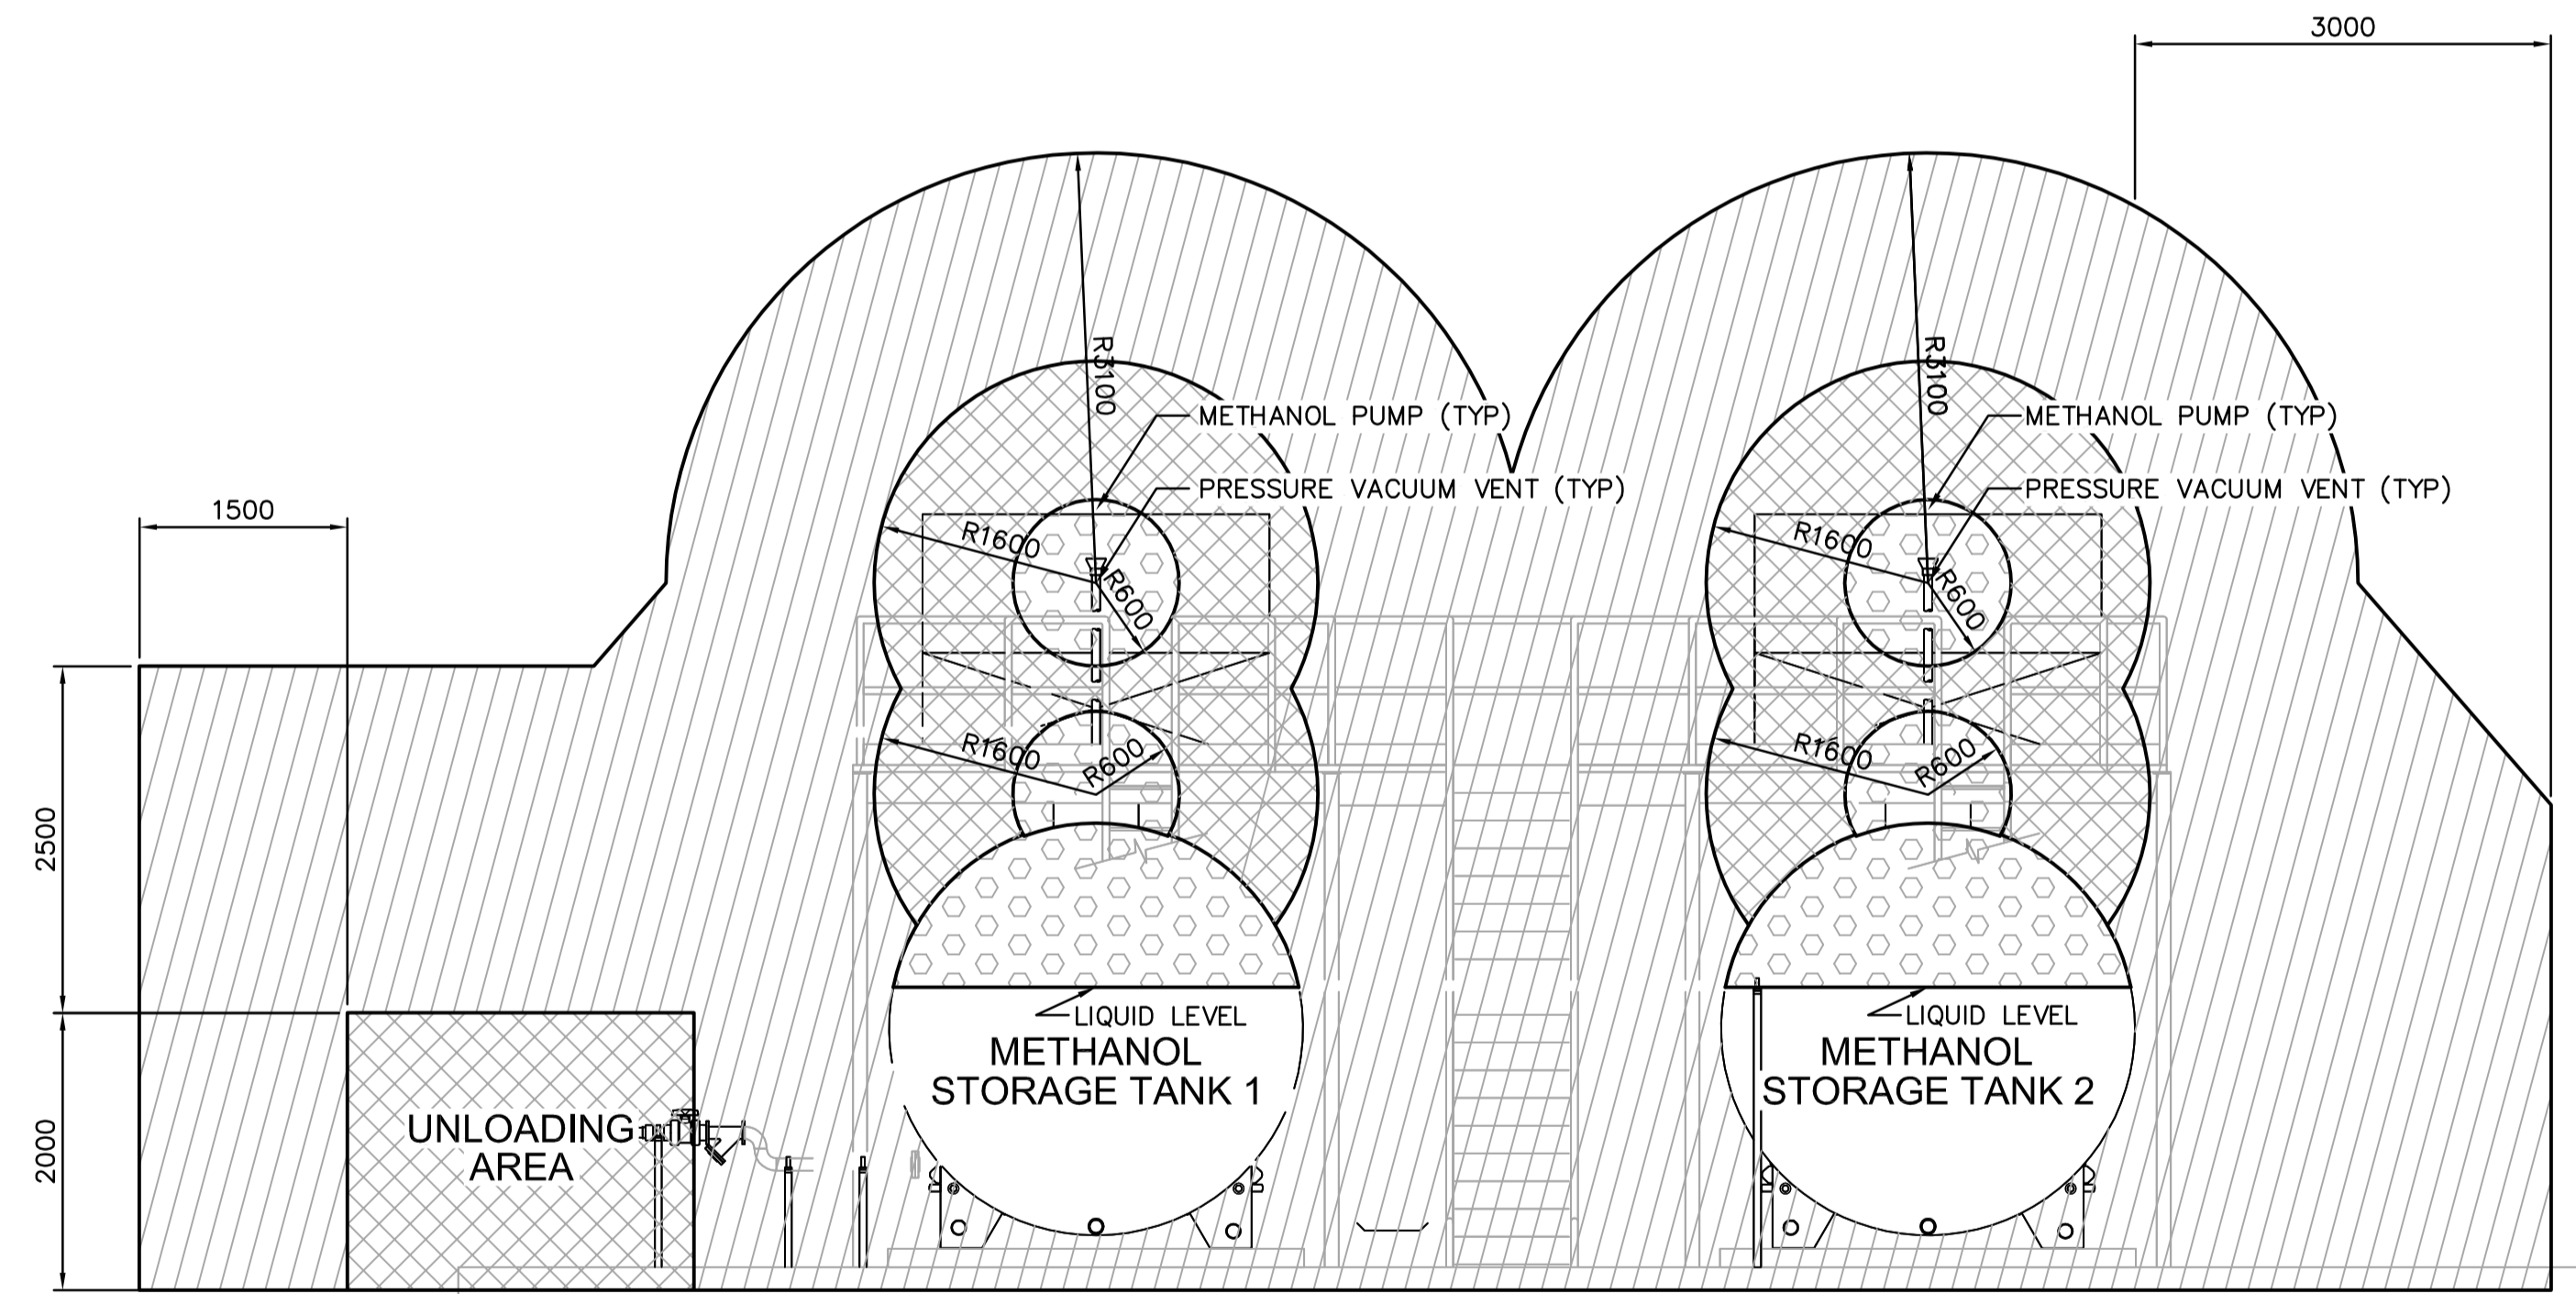

**B SECTION - AREA CLASSIFICATION**  
E1.03 SCALE: 1:50

**MAIN LEVEL - AREA CLASSIFICATION**  
SCALE: 1:50

AREA CLASSIFICATIONS

- ZONE 0
- ZONE 1
- ZONE 2
- UNCLASSIFIED

 Certificate of Authorization Earth Tech Canada Inc. No. 730 Expiry: April 30, 2007	B.M. ELEV.	 A Tyco International Ltd. Company	ENGINEER'S SEAL	 THE CITY OF WINNIPEG WATER AND WASTE DEPARTMENT ENGINEERING DIVISION		
			DESIGNED BY PS		CHECKED BY GSN	ORIGINAL SIGNED BY P. STRYK
			DRAWN BY CPG		APPROVED BY JEH	2005/05/15
			SCALE: 1:50		RELEASED FOR CONSTRUCTION BY: K. MARTENS	CONSULTANT DRAWING NO. E1.03
NO. REVISIONS	DATE	DATE	DATE	CITY FILE NUMBER		
00	ISSUED FOR TENDER 06/05/15	CPG	2006/02/23	NEWPCC CENTRATE NUTRIENT TREATMENT NITROGEN REMOVAL FACILITY		
				SHEET OF		
				CITY DRAWING NUMBER		
				ELECTRICAL AREA CLASSIFICATION PLAN		