
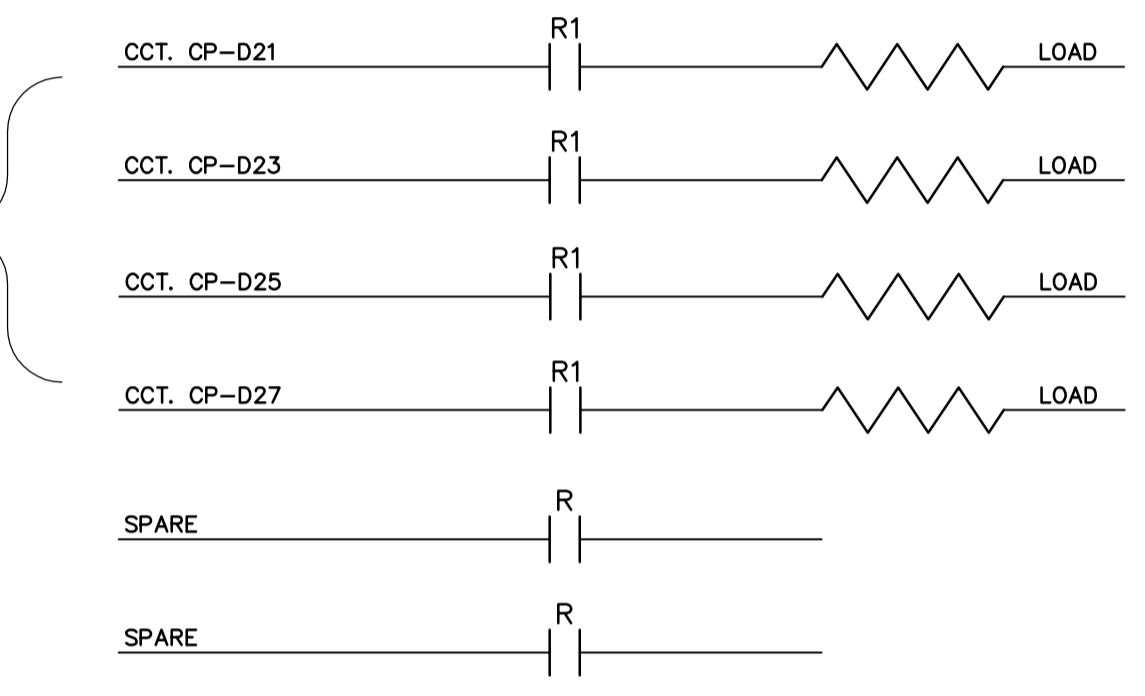


EXHAUST FAN ROOM - PLAN
SCALE: 1:50

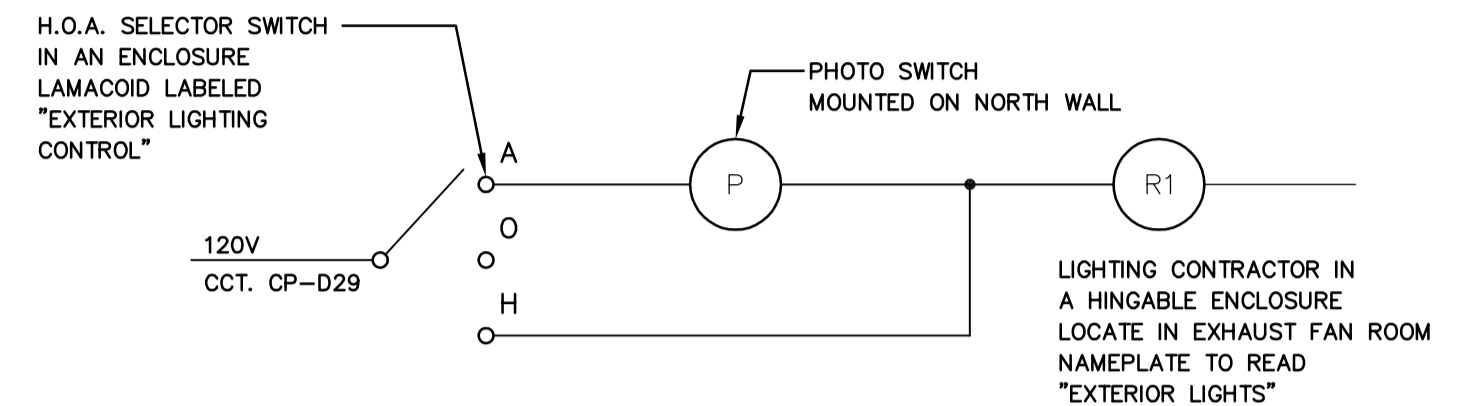

NOTES:
A.1 CONTACTS TO BE RATED FOR 600V.

A EXTERIOR LIGHTING CONTROL
SCALE N.T.S.

<p>Certificate of Authorization Earth Tech Canada Inc. No. 730 Expiry: April 30, 2007</p>	B.M. ELEV.	<p>A Tyco International Ltd. Company</p>	ENGINEER'S SEAL	<p>THE CITY OF WINNIPEG WATER AND WASTE DEPARTMENT ENGINEERING DIVISION</p>		
			DESIGNED BY PS		CHECKED BY GSN	ORIGINAL SIGNED BY P. STRYK
			DRAWN BY CPG		APPROVED BY JEH	2005/05/15
			SCALE: 1:50		RELEASED FOR CONSTRUCTION BY: K. MARTENS	CONSULTANT DRAWING NO. E2.06
	00 ISSUED FOR TENDER 06/05/15 CPG	NO. REVISIONS DATE BY DATE 2006/02/23 DATE 2006/05/15		NEWPCC CENTRATE NUTRIENT TREATMENT NITROGEN REMOVAL FACILITY		
				ELECTRICAL FAN ROOM PLAN POWER, LIGHTING AND SYSTEMS		