


**1** SODA ASH SYSTEM PLAN  
SCALE NTS

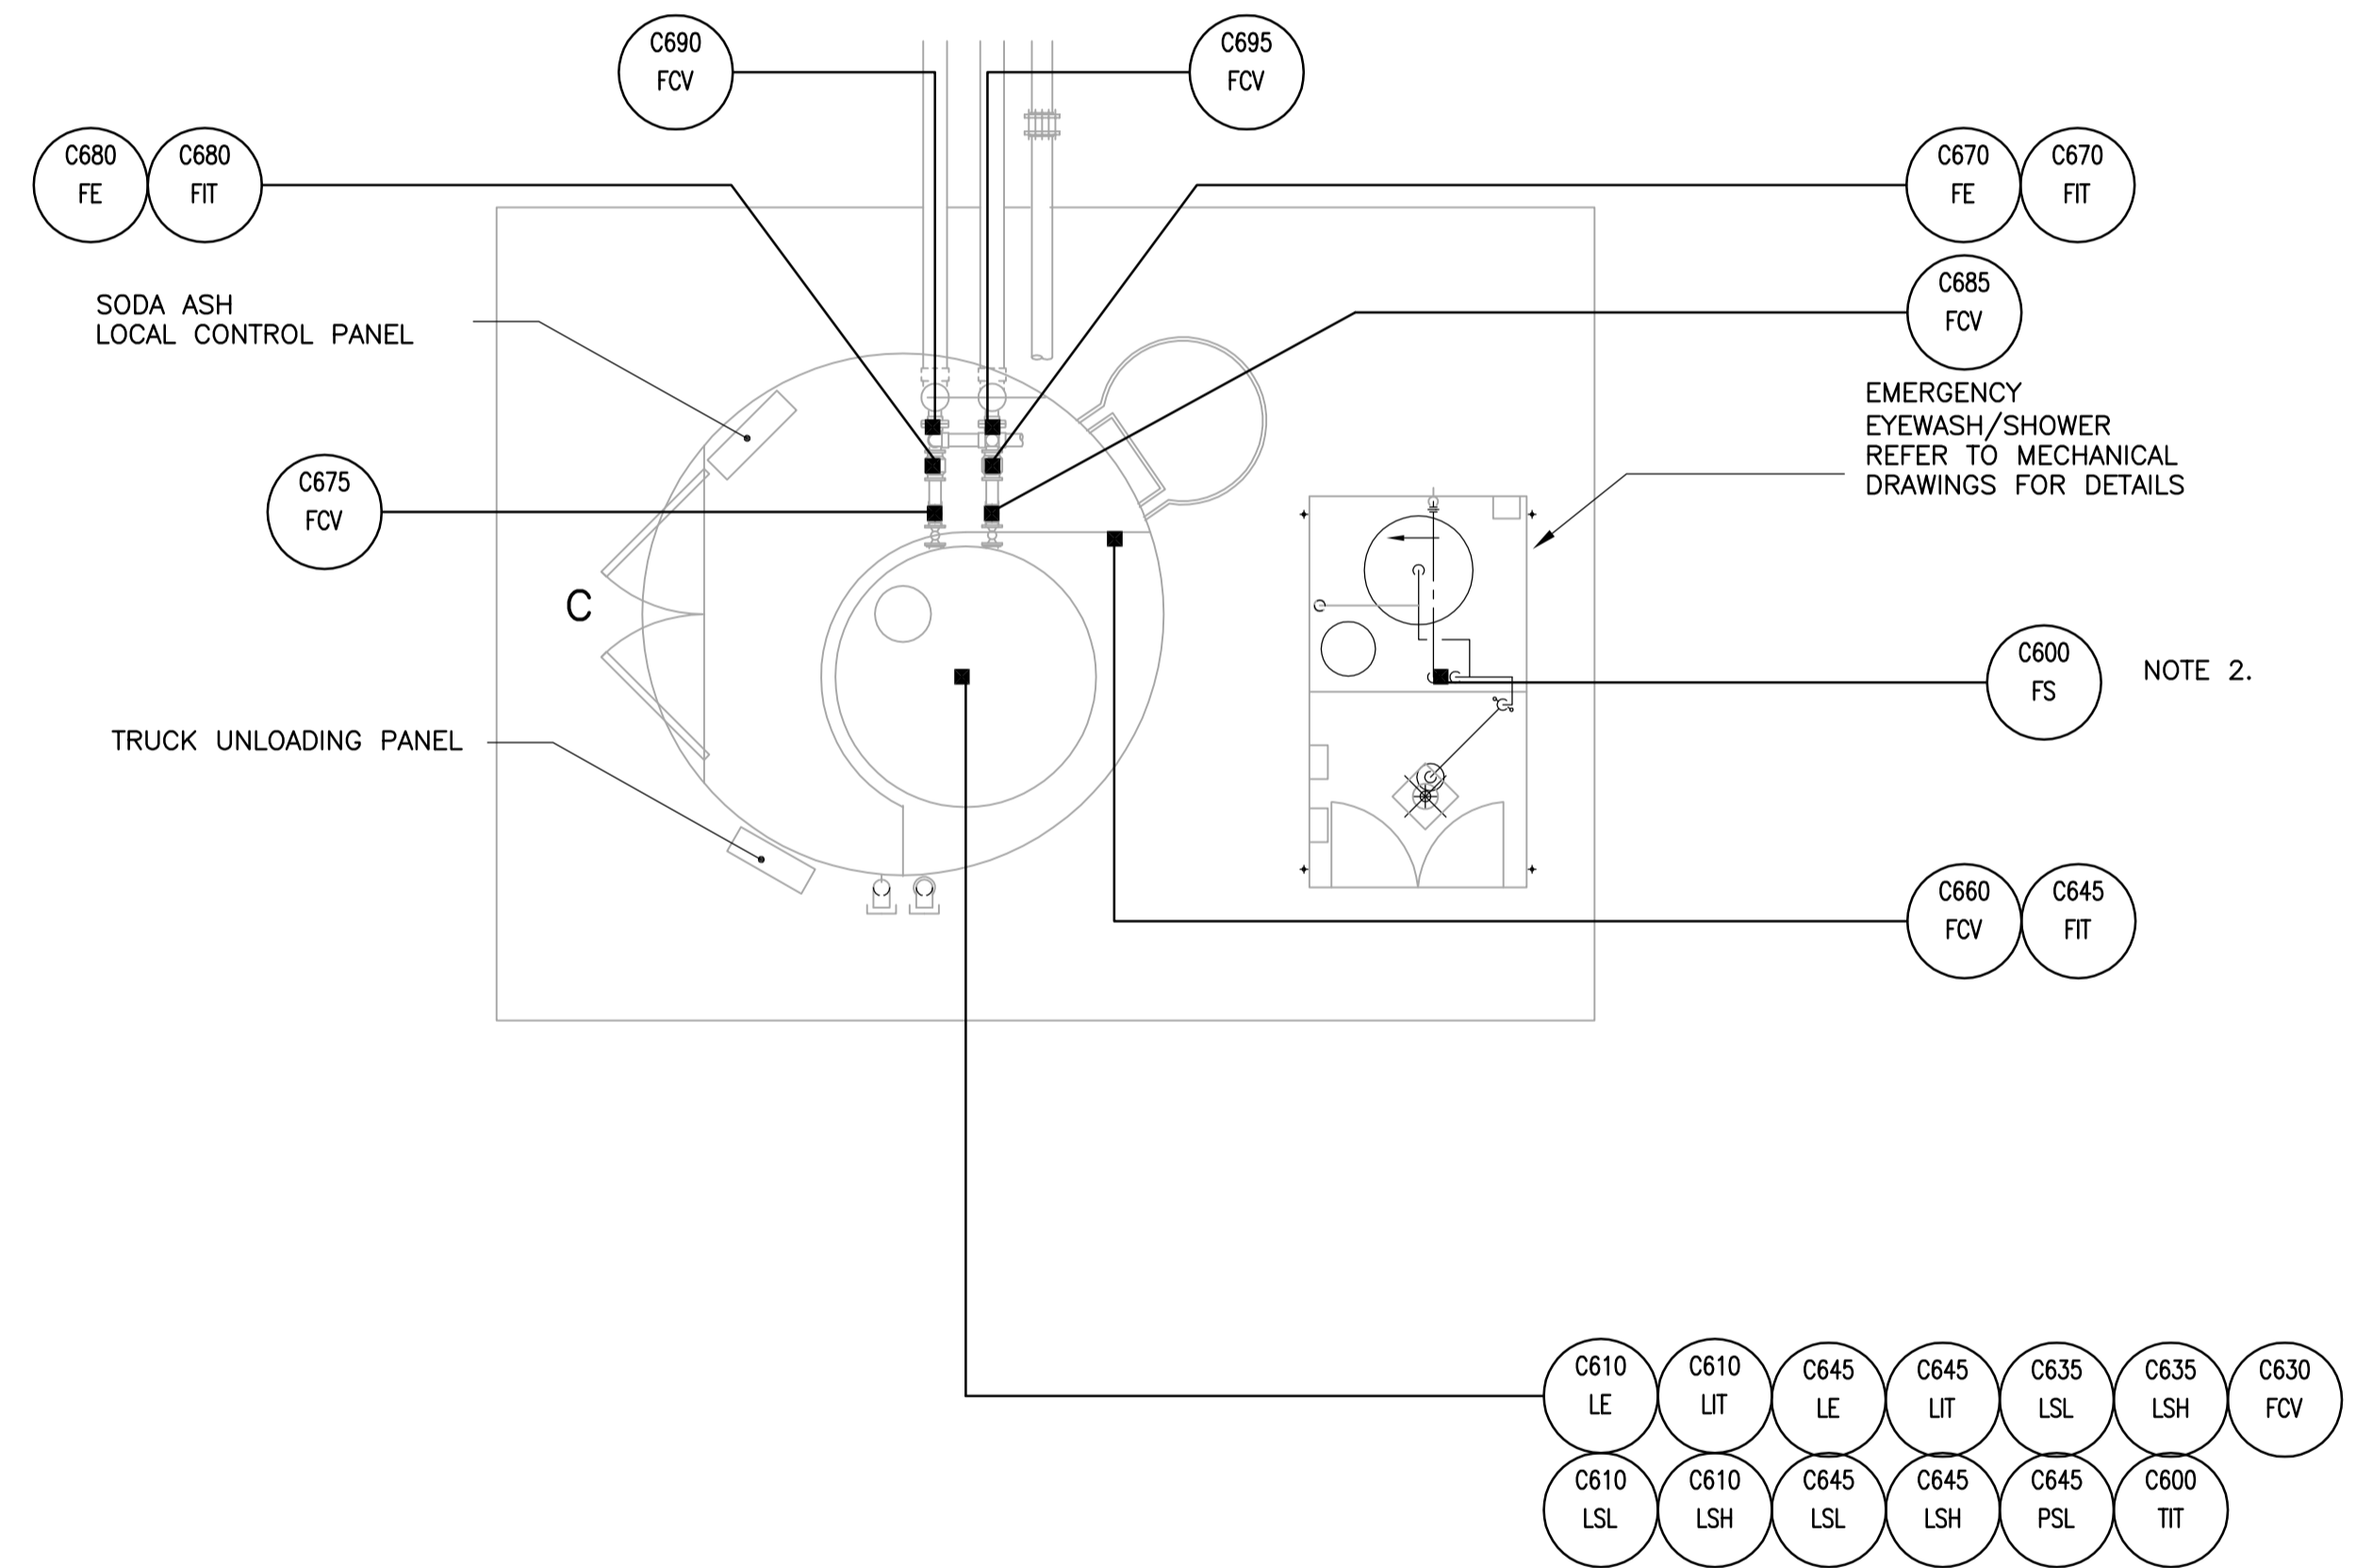

**A** DETAIL - SODA ASH SYSTEM INSTRUMENT PLAN  
SCALE 1:50

- NOTES:
- FOR INSTRUMENTS SUPPLIED BY A VENDOR PACKAGE, REFER TO VENDOR SHOP DRAWINGS FOR INSTRUMENT LOCATIONS AND I/O REQUIREMENTS .
  - REFER TO MECHANICAL DRAWING M1.01 FOR EMERGENCY SHOWER LOCATIONS.
  - INSTRUMENT LOCATIONS ARE INTENDED TO BE FOR ESTIMATING PURPOSES ONLY. EXACT LOCATIONS WILL BE DETERMINED ON-SITE DURING CONSTRUCTION.

 Certificate of Authorization Earth Tech Canada Inc. No. 730 Expiry: April 30, 2007	B.M. ELEV.	 A Tyco International Ltd. Company	ENGINEER'S SEAL	 THE CITY OF WINNIPEG WATER AND WASTE DEPARTMENT ENGINEERING DIVISION	CITY FILE NUMBER		
			DESIGNED BY: CD		CHECKED BY: BL	ORIGINAL SIGNED BY: P. STRYK	SHEET OF
			DRAWN BY: SRP		APPROVED BY: JEH	2006/05/15	
			SCALE: AS NOTED		RELEASED FOR CONSTRUCTION BY: K. MARTENS	CONSULTANT DRAWING NO. 11.06	CITY DRAWING NUMBER
	NO. REVISIONS	DATE	BY	DATE	DATE		
	00	ISSUED FOR TENDER	06/05/15	CD	2006/04/11		
				DATE	2006/05/15		
				INSTRUMENTATION SODA ASH SYSTEM INSTALLATION PLANS			