




A SECTION
SCALE 1:100

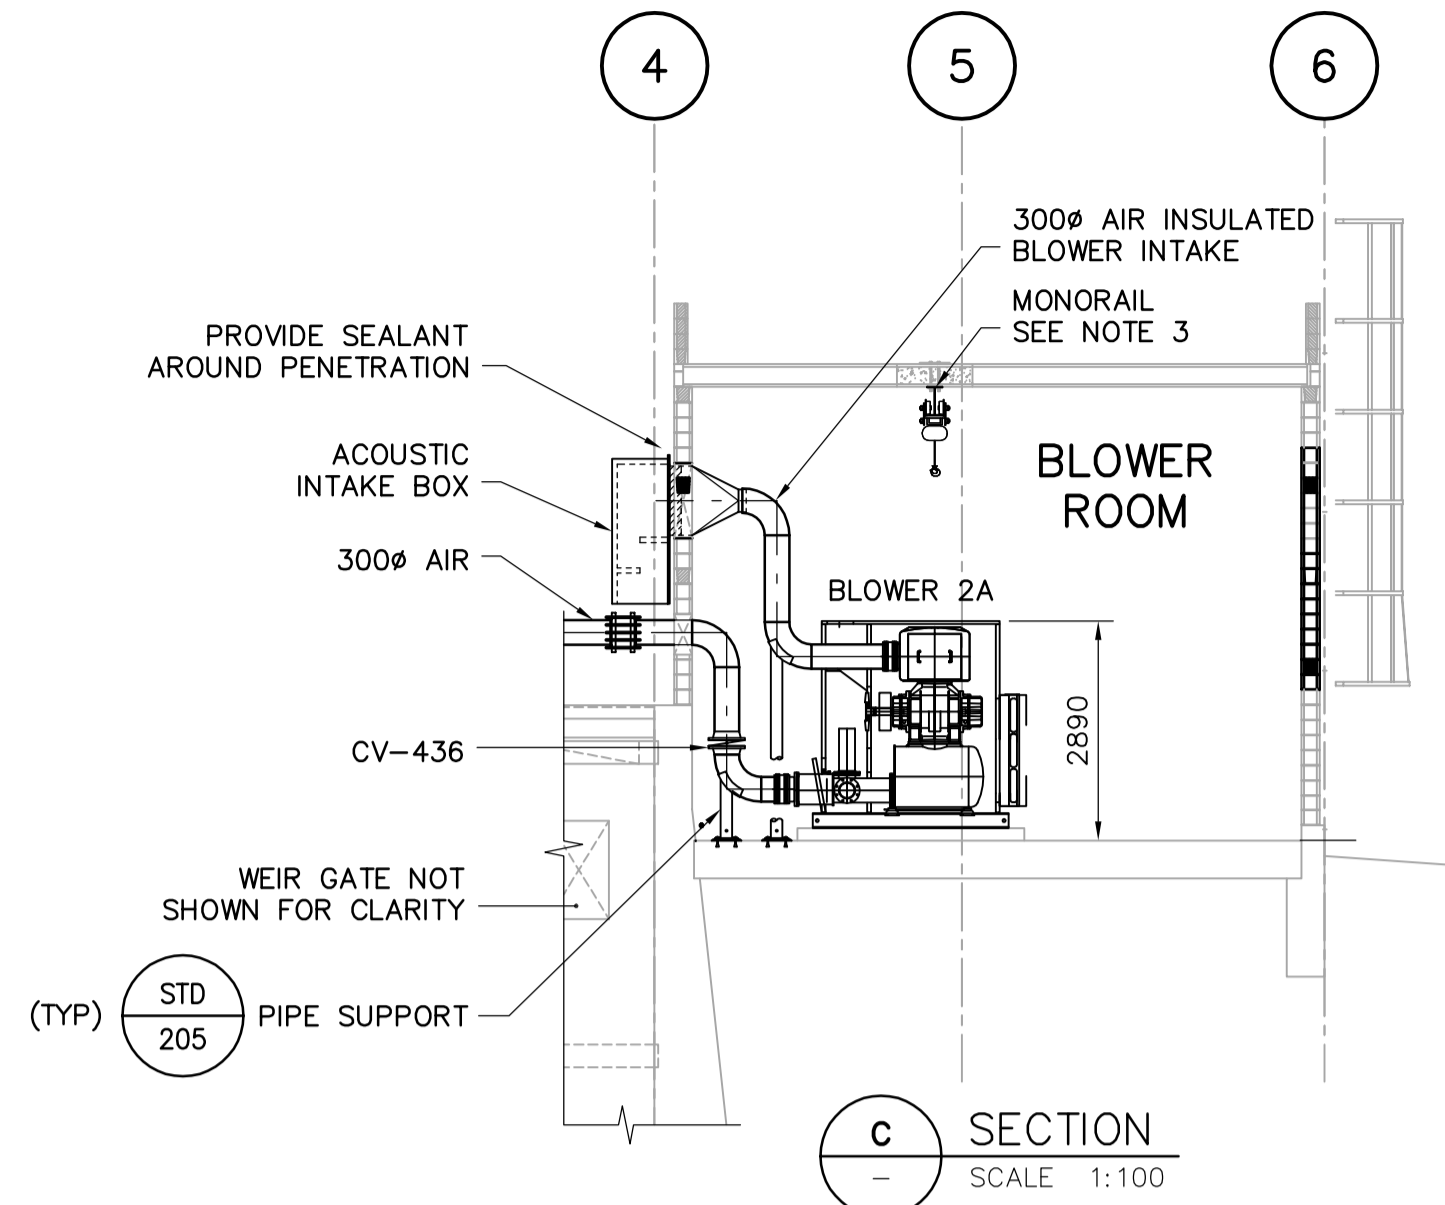


C SECTION
SCALE 1:100

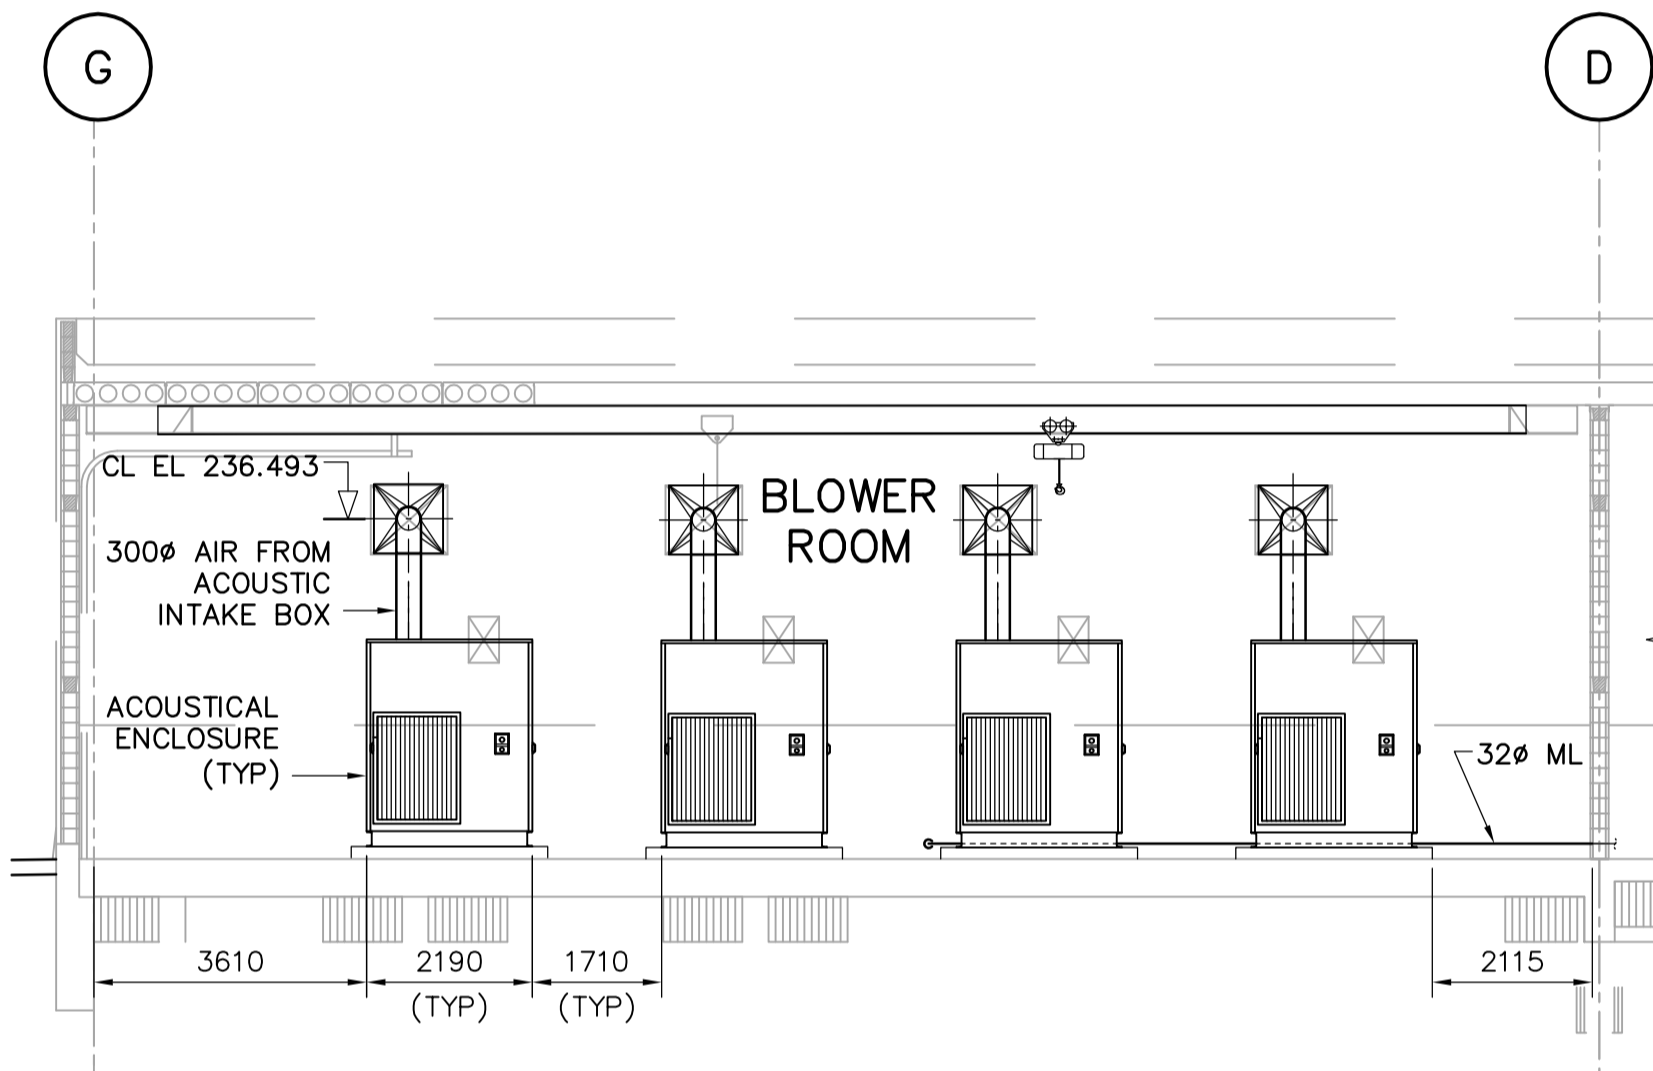

B SECTION
SCALE 1:100

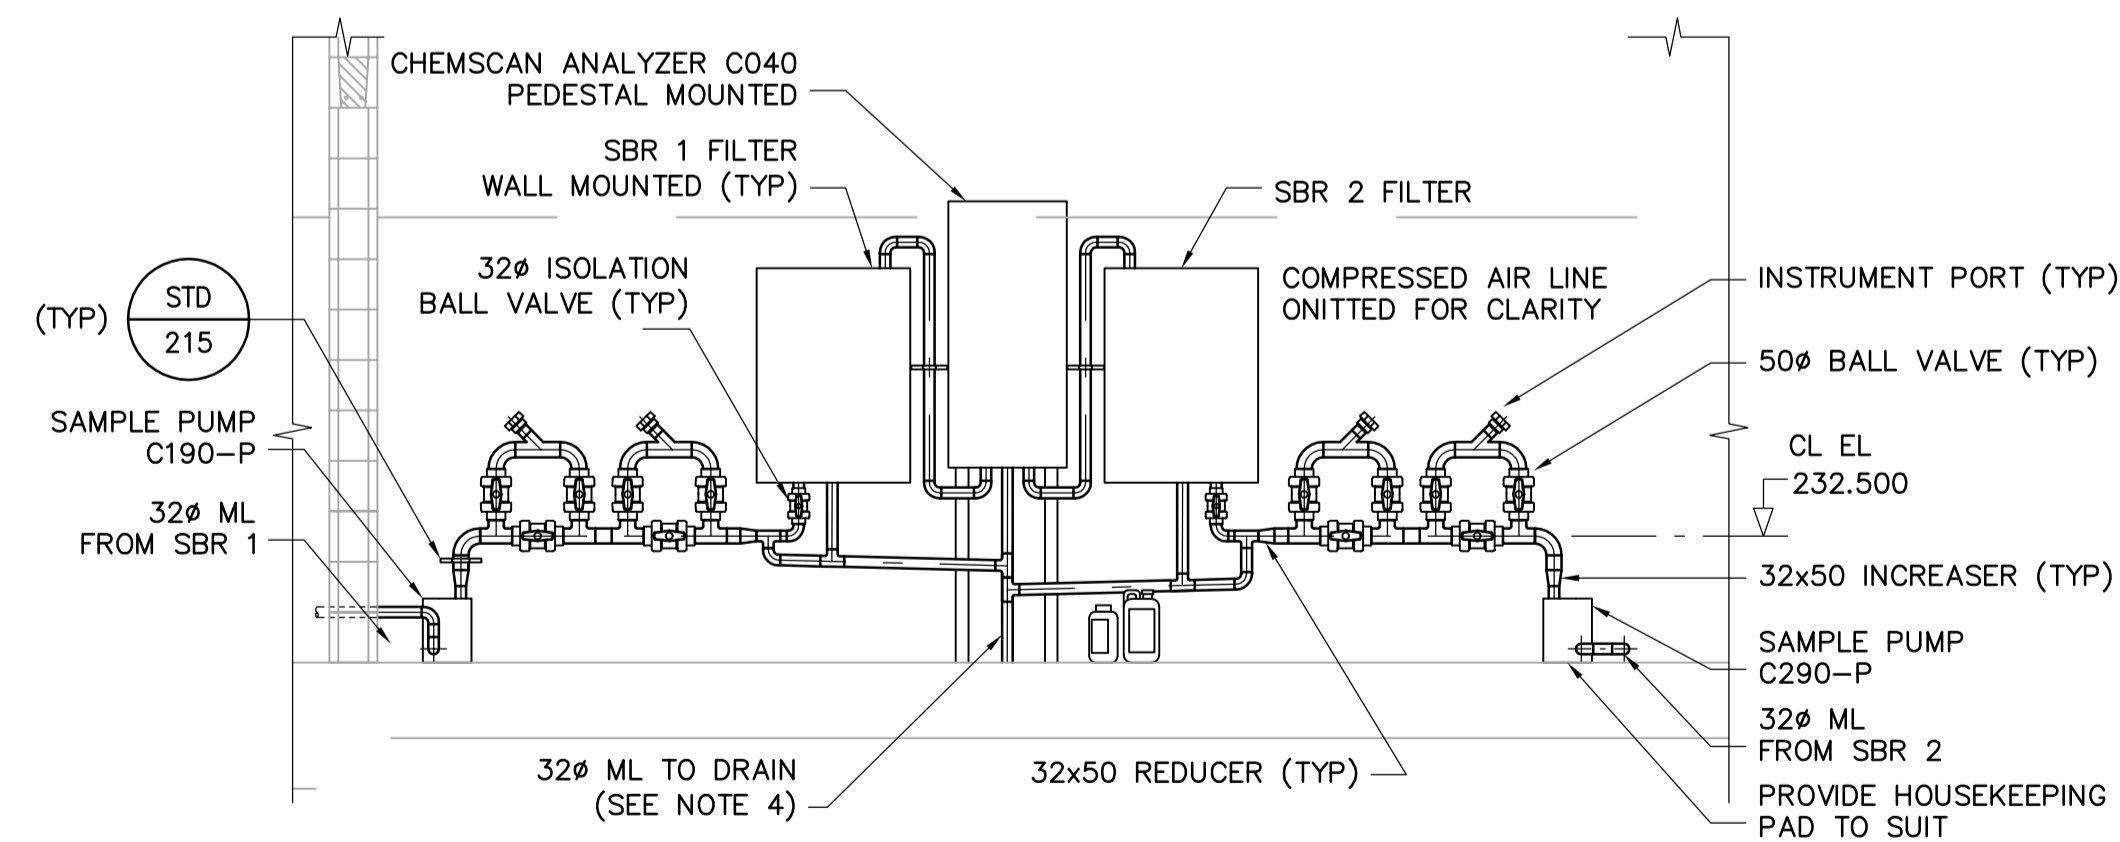

1 DETAIL
SCALE 1:30

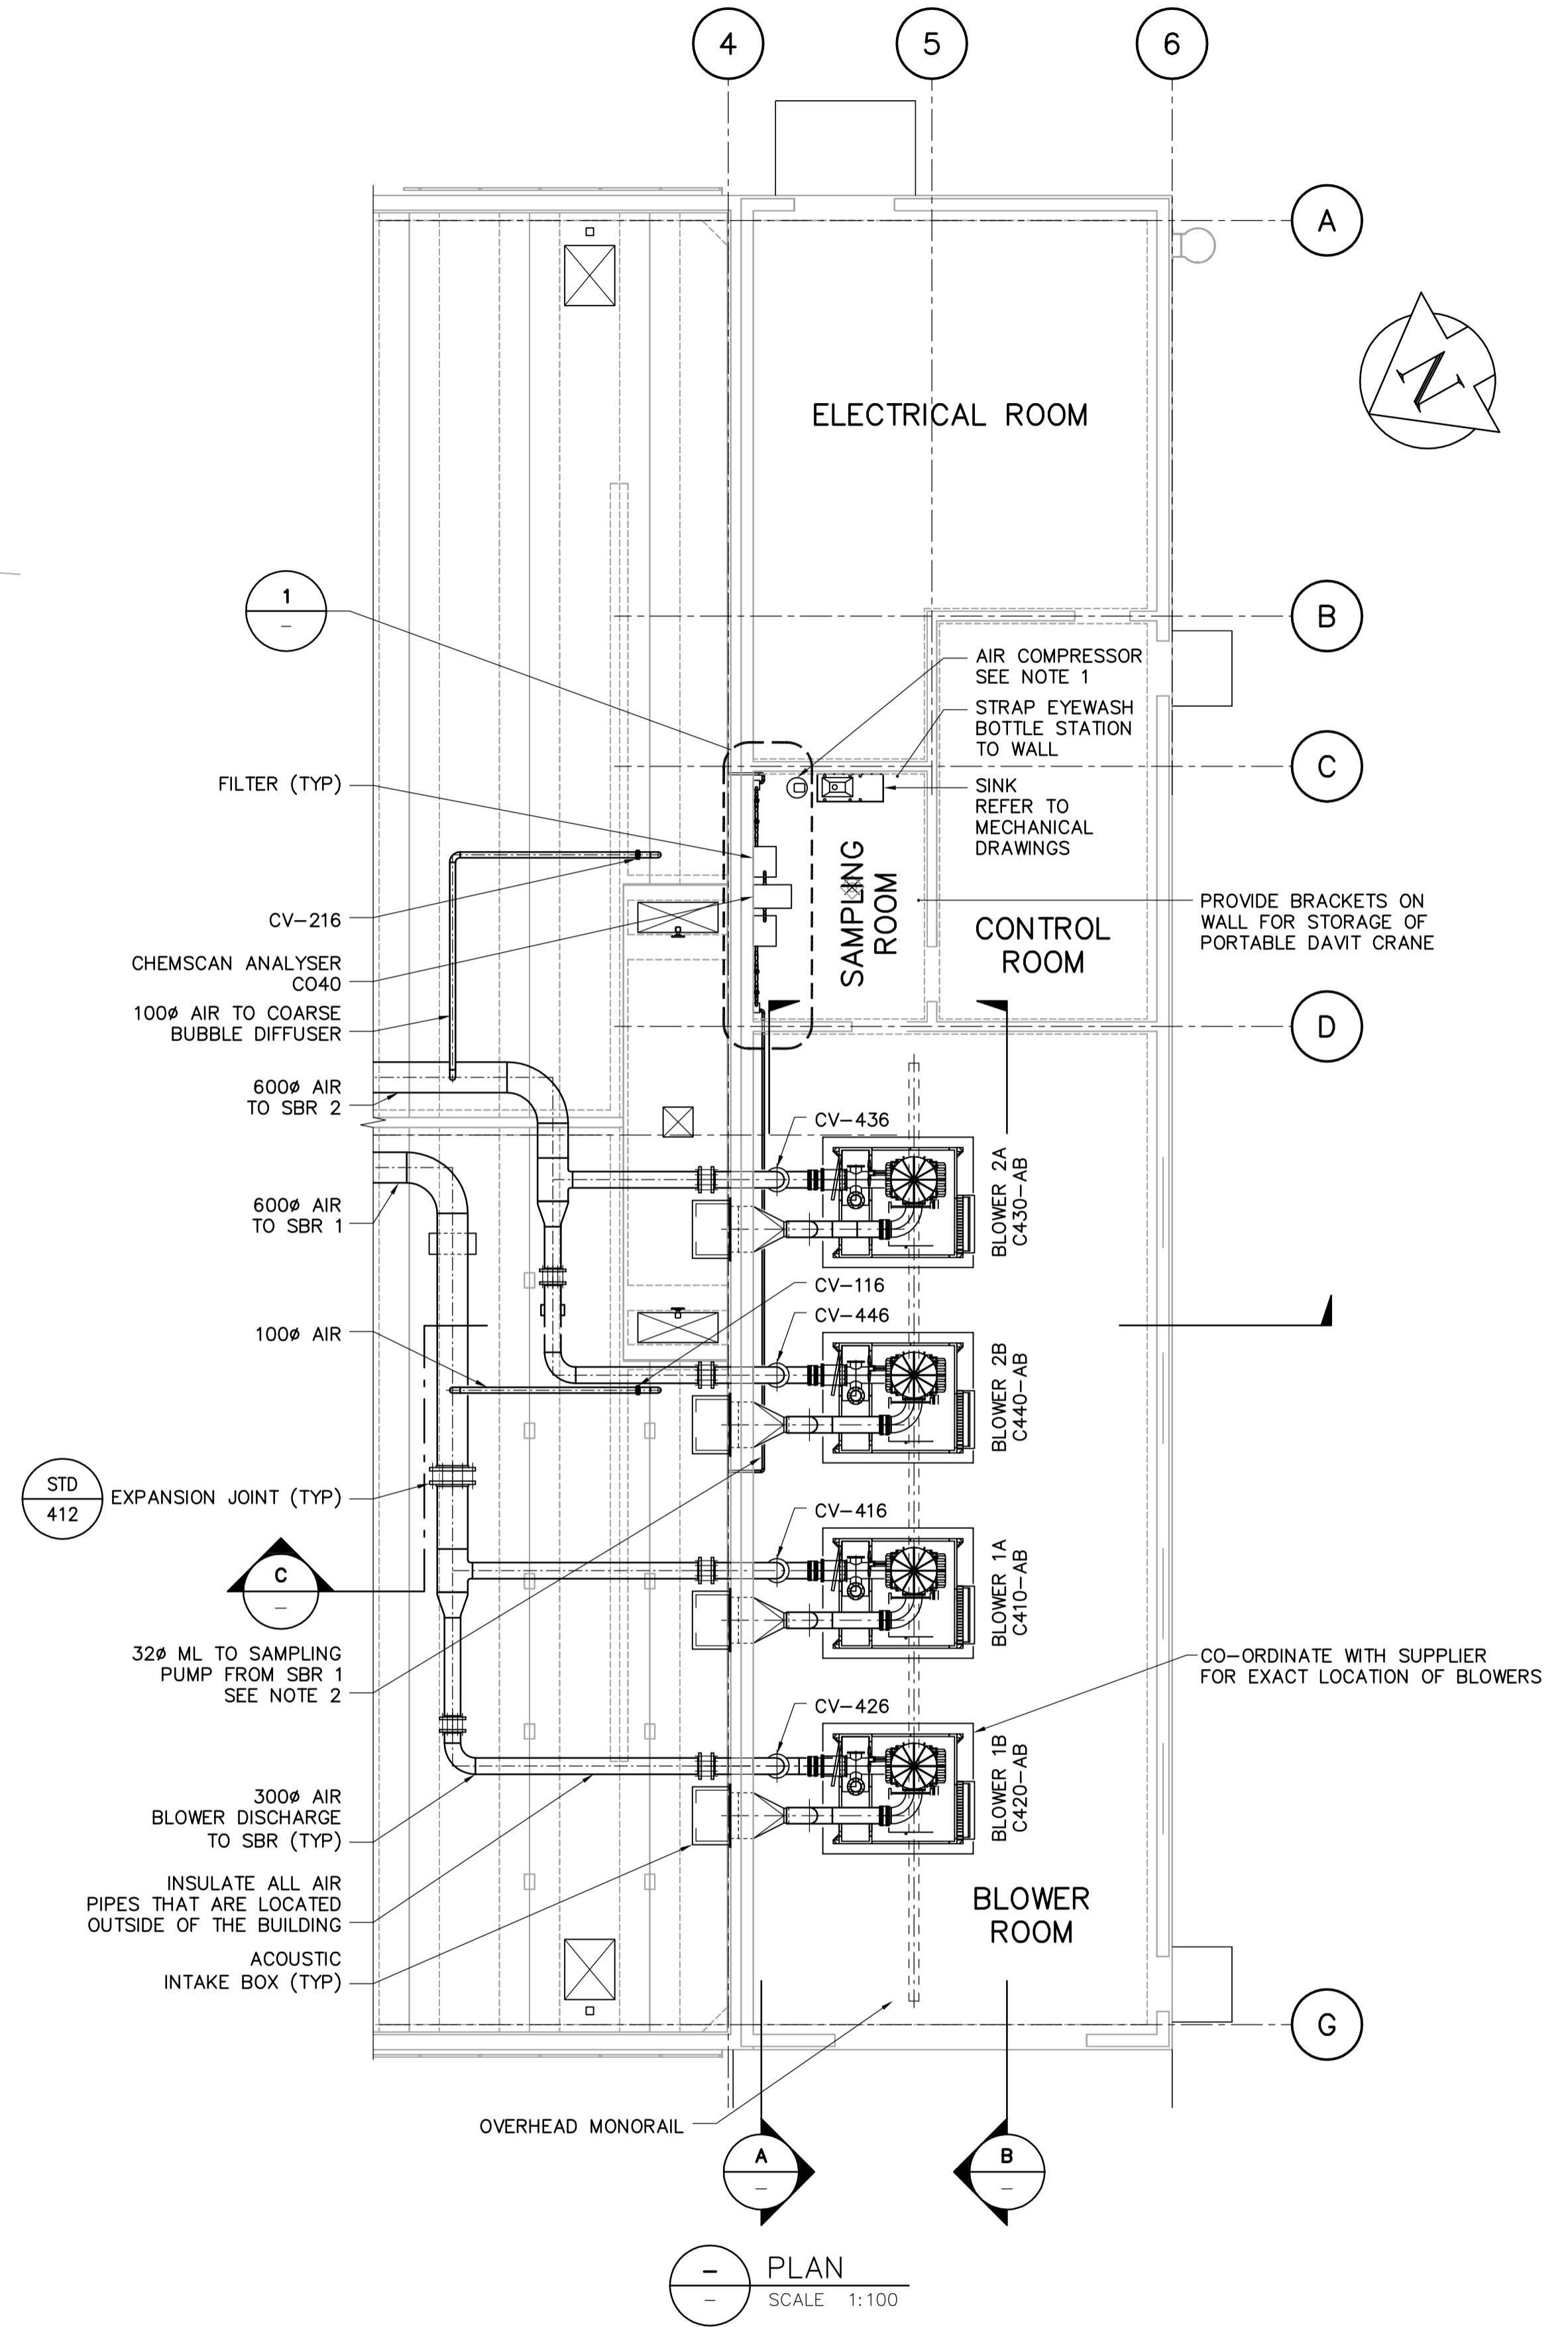

PLAN
SCALE 1:100

- NOTE:**
1. MOUNT COMPRESSED AIR LINE FROM COMPRESSOR TO FILTERS ALONG WALL. PROVIDE HOUSEKEEPING PAD FOR COMPRESSOR.
 2. MOUNT SAMPLING LINE ALONG WALL.
 3. COORDINATE MONORAIL/CRANE LOCATION AND ELEVATION WITH BLOWER SUPPLIER.
 4. REFER TO MECHANICAL DRAWINGS FOR CONTINUATION OF DRAIN LINES.

<p>Certificate of Authorization Earth Tech Canada Inc. No. 730 Expiry: April 30, 2007</p>	B.M. ELEV.	<p>A Tyco International Ltd. Company</p>	ENGINEER'S SEAL	<p>THE CITY OF WINNIPEG WATER AND WASTE DEPARTMENT ENGINEERING DIVISION</p>	
			DESIGNED BY: YL		ORIGINAL SIGNED BY: J.E. HUTCHISON
			DRAWN BY: SRP		2006/05/15
			SCALE: AS NOTED		CONSULTANT DRAWING NO. P15.01
	00 ISSUED FOR TENDER 06/05/15 GLG	RELEASED FOR CONSTRUCTION BY: K. MARTENS	NEWPCC CENTRATE NUTRIENT TREATMENT NITROGEN REMOVAL FACILITY		
	NO. REVISIONS	DATE BY	PROCESS BLOWER ROOM & SAMPLING ROOM PLAN & SECTIONS		
		DATE 2006/01/16	CITY FILE NUMBER		
		DATE 2006/05/15	SHEET OF		
			CITY DRAWING NUMBER		