





PARTIAL PLAN - FRP COVER
SCALE = 1:100

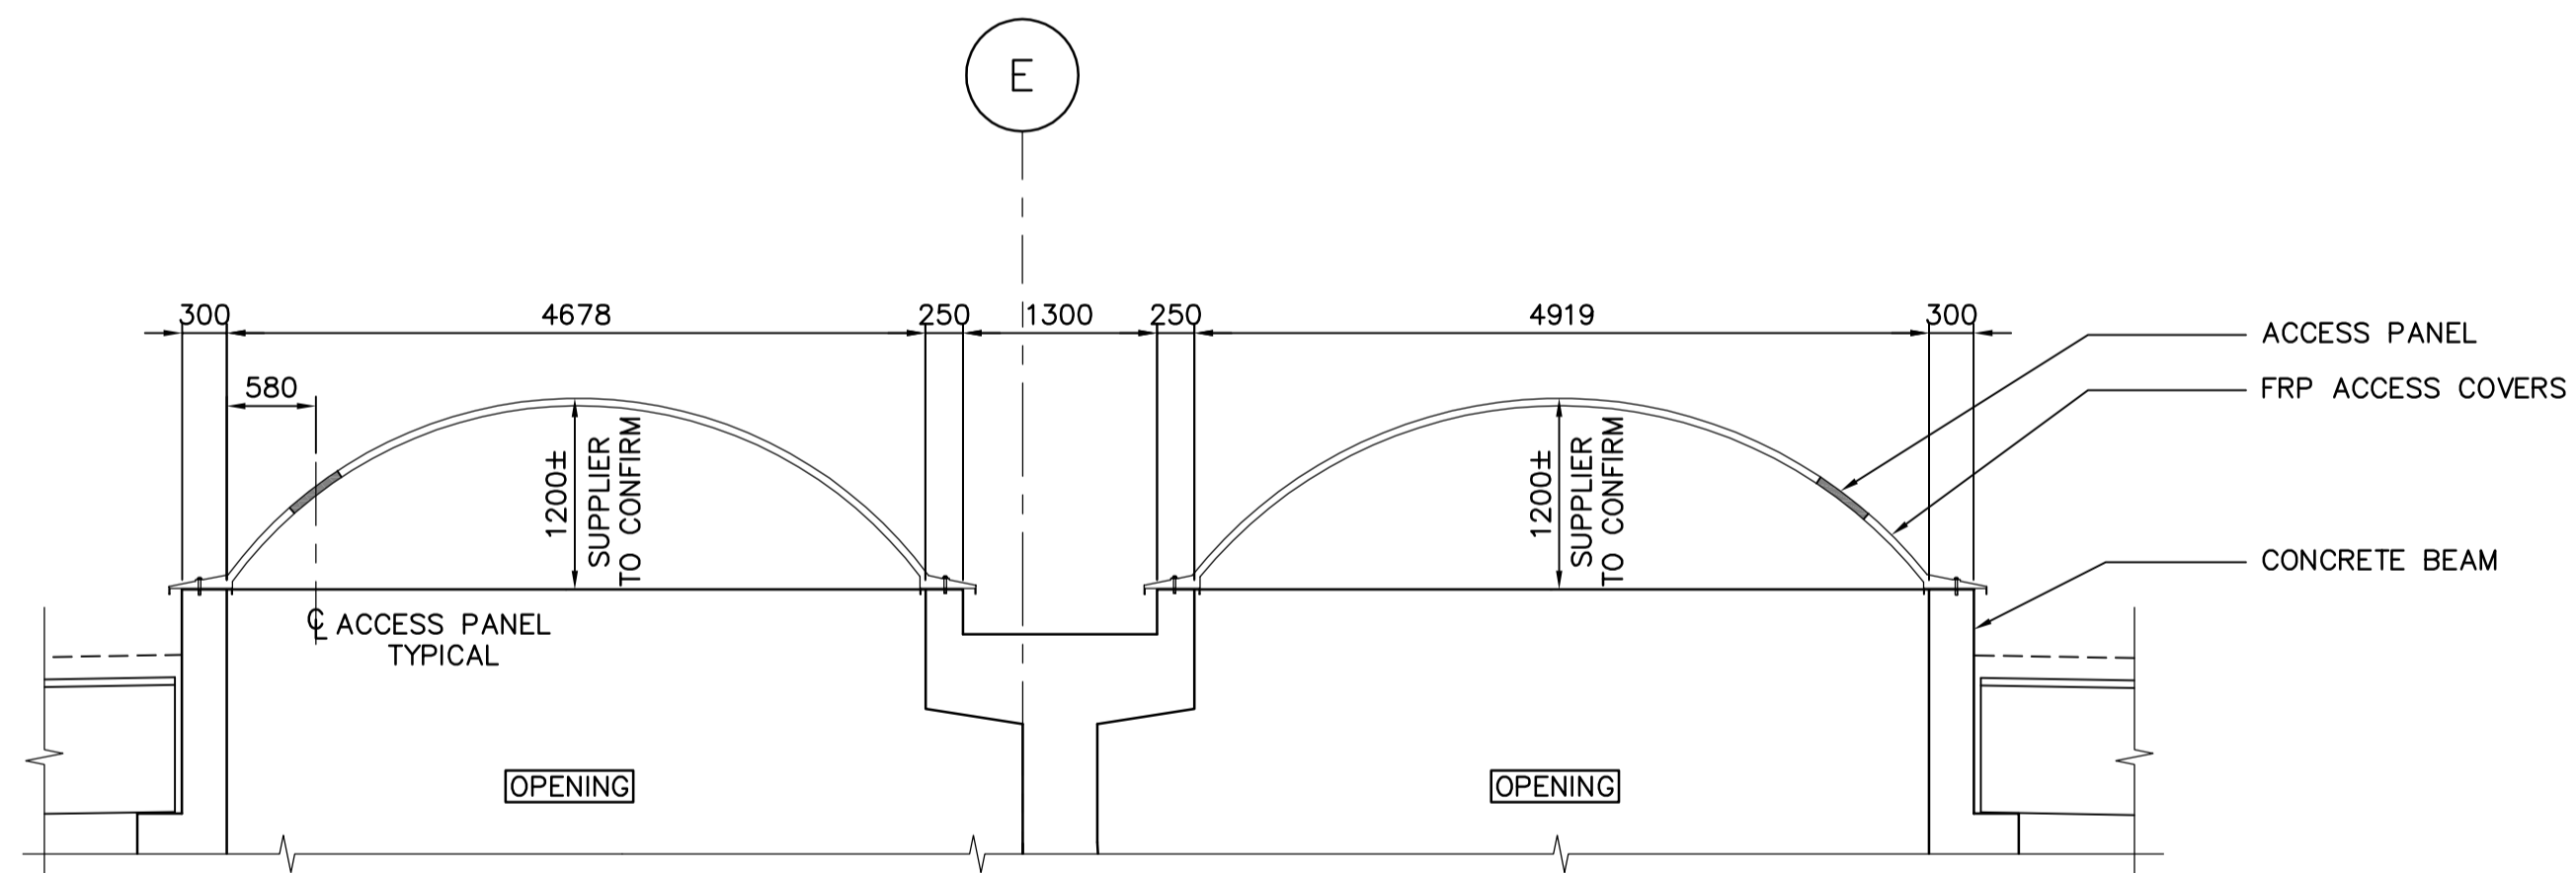

A SECTION THRU OPENING
SCALE 1:50

| | | | | | | | | | |
|--|------------|-----------------|--|------------------|--|--|---|---------------------|---------------------------------|
|  Certificate of Authorization Earth Tech Canada Inc. No. 730 Expiry: April 30, 2007 | B.M. ELEV. | |  A Tyco International Ltd. Company | | ENGINEER'S SEAL | |  THE CITY OF WINNIPEG WATER AND WASTE DEPARTMENT ENGINEERING DIVISION | | |
| | | | | | DESIGNED BY: LLR | CHECKED BY: GGP | | | ORIGINAL SIGNED BY: L.L. RIDING |
| | | | DRAWN BY: CMF | APPROVED BY: JEH | 2006/05/15 | | CITY FILE NUMBER | | |
| | | | SCALE: AS NOTED | | RELEASED FOR CONSTRUCTION BY: K. MARTENS | | SHEET OF | | |
| 00 ISSUED FOR TENDER 06/05/15 WDB | | DATE 2006/04/22 | | DATE 2006/05/15 | | CONSULTANT DRAWING NO. S3.09 | | CITY DRAWING NUMBER | |
| NO. REVISIONS | | DATE BY | | DATE | | STRUCTURAL SBR BUILDING FRP COVER PLAN, SECTIONS & DETAILS | | | |