



LEGEND

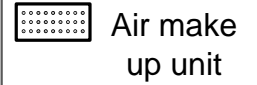

Air make up unit



Exhaust fan

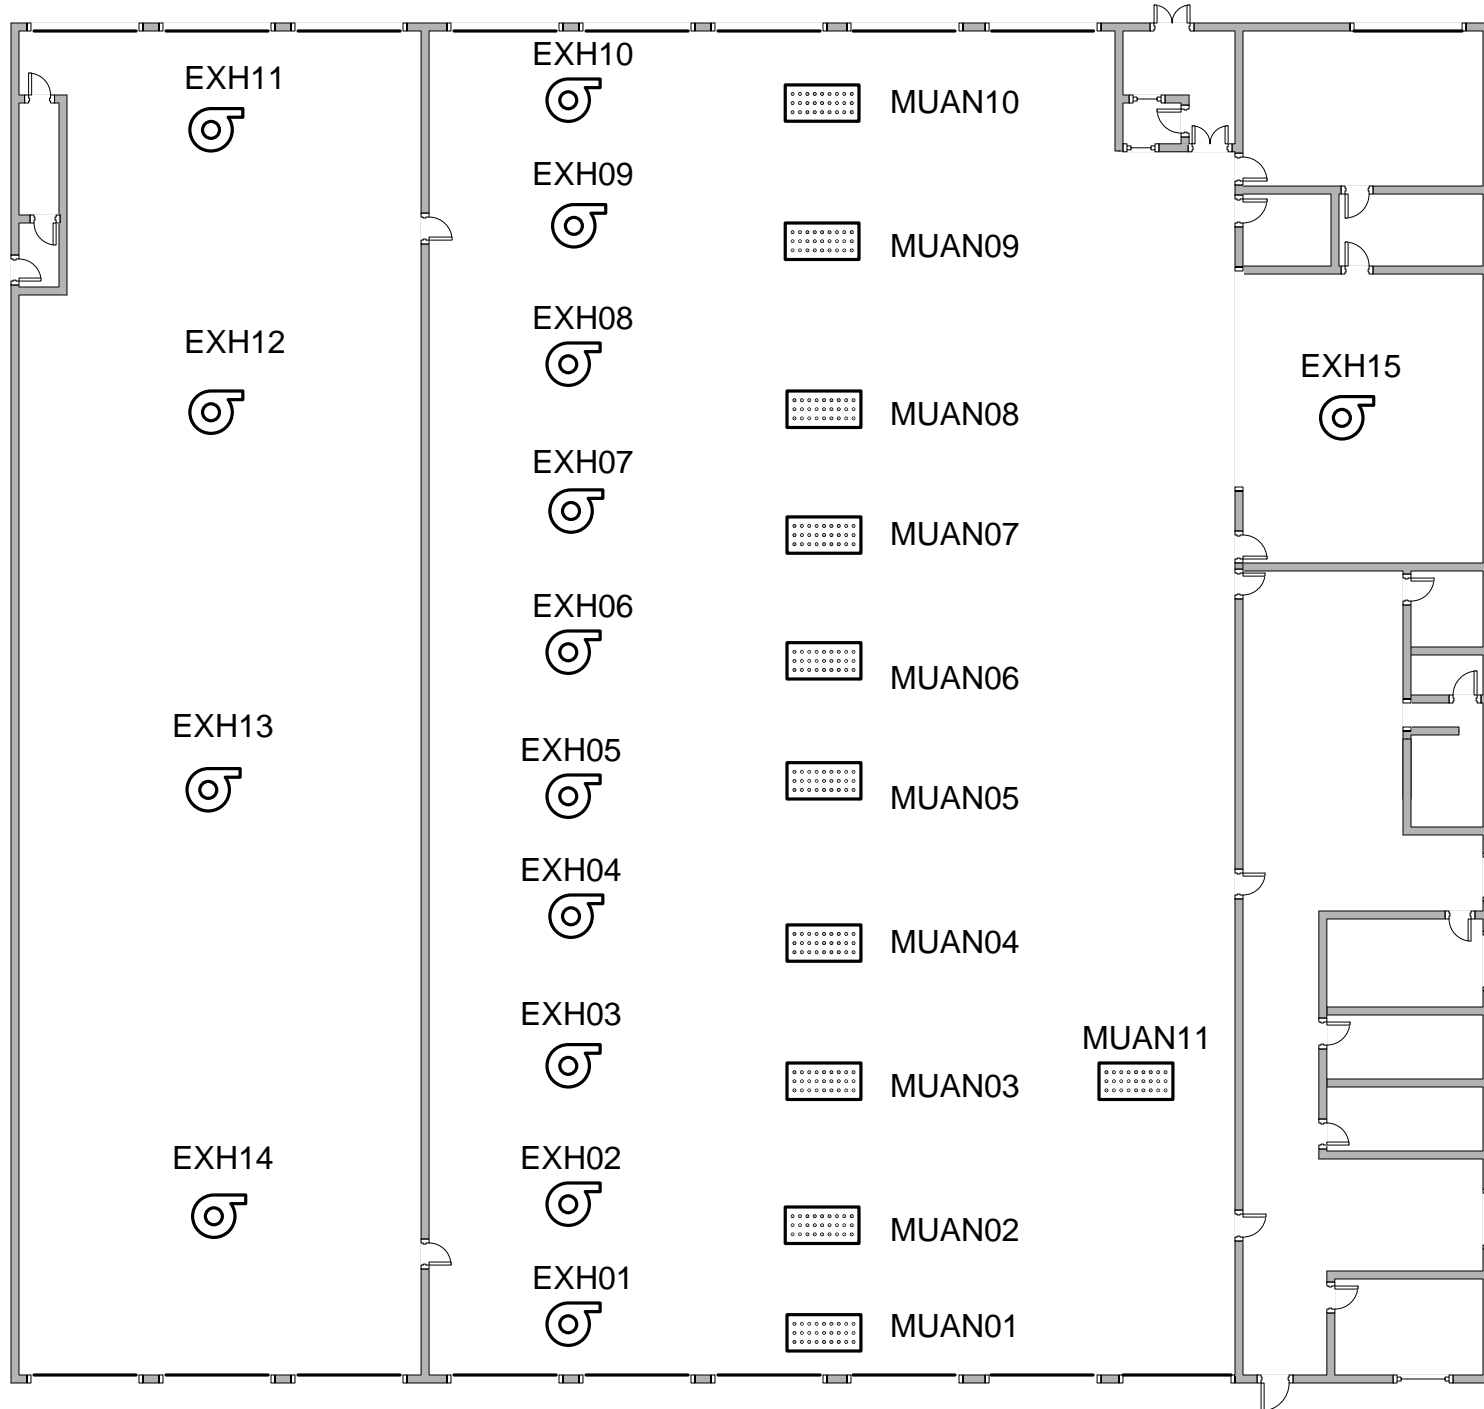

WINNIPEG TRANSIT DEPARTMENT
 421 Osborne Street
 Winnipeg MB R3L 2A2
 Tel: 986-3821 / 479-5430
 avecherya@winnipeg.ca

PROJECT
INSPECTION AND REPAIR OF HVAC EQUIPMENT AT WINNIPEG TRANSIT DEPARTMENT

SHEET TITLE
LOCATION OF MUA UNITS AND EXHAUST FANS AT NORTH CAR GARAGE STORAGE TRACKS

DRAWN BY	CHECKED BY	APPR. BY
AV	AV	

eFILE 309-2006 DRAWING A-6-RO	PROJECT No 309-2006
-------------------------------------	------------------------

DATE 2006. 06.06	SCALE NTS
---------------------	--------------

SHEET No
A-6