

CELL 1  
SEE DWG WL-C0101

CELL 2  
AVG. BOTTOM ELEV. 238.70±


CELL 3  
SEE DWG WL-C0103

LIMIT OF CONTRACT FOR FM200.  
(WITH BLIND FLANGE)  
N=5523930.835  
E=647732.220

DETAIL 1  
1:500

LIMIT OF CONTRACT FOR FM150/SLU150  
(WITH BLIND FLANGES)  
N=5523937.833  
E=647805.876

SEE DETAIL 1  
FOR CONTINUATION

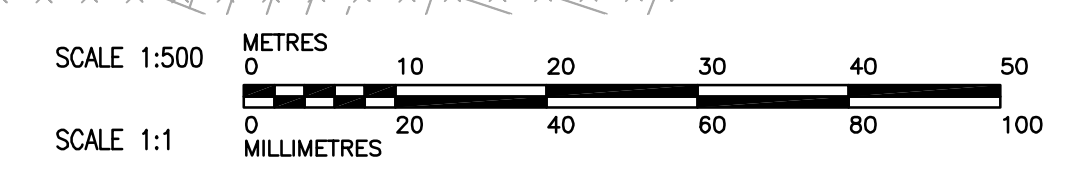

150 mm W.M.	WATERMAIN	150 mm W.M.	HYDRO	Light Standard	IX
300mm L.D.S.	LAND DRAINAGE SEWER	300mm L.D.S.	CONCRETE ASPHALT	CONTOURS	
250mm W.W.S.	WASTEWATER SEWER	250mm W.W.S.	PROPERTY LINE	RAIL X-ING SIGNAL	
	MANHOLE		SURVEY BAR	RAILWAY TRACK	
	CATCH BASIN	232.750	ELEVATION	DITCH	
	CURB INLET	250mm W.W.S.	TREE ANODE	SLUDGE FORCEMAIN	SLU 150
	JUNCTIONS		CONCRETE SIDEWALK	WASTEWATER FORCEMAIN	FM 150/200
	CULVERT		FENCE	PERFORATED SUBDRAINS	DRN 150
	GAS			DRAIN	DRN 250
EXISTING	LEGEND - PLAN	PROPOSED	EXISTING	LEGEND - PLAN	PROPOSED

**APECA**  
Certificate of Authorization  
Earth Tech Canada Inc.  
No. 730 Expiry: April 30, 2006

B.M. ELEV.	
DESIGNED BY	SM
DRAWN BY	JBC
SCALE:	1:500
00 ISSUED FOR TENDER	06/03/07 JBC
NO. REVISIONS	DATE BY
	DATE 2006/01/02

**CH2M HILL**  
Frederickson Cooper ARCHITECTS

**EarthTech**  
A Tetra International Ltd. Company

DESIGNED BY: SM  
CHECKED BY: SRB

DRAWN BY: JBC  
APPROVED BY: DJT

SCALE: 1:500  
RELEASED FOR CONSTRUCTION BY: R. SOROKOWSKI

DATE: 2006/01/02  
DATE: 06/03/07

ENGINEER'S SEAL  
ORIGINAL SIGNED BY  
S.R. BILEVICIUS  
2006/03/07  
CONSULTANT DRAWING NO.  
WL-C0102

**THE CITY OF WINNIPEG**  
WATER AND WASTE DEPARTMENT  
ENGINEERING DIVISION

WATER TREATMENT PLANT  
CONSTRUCTION OF DEWATERING CELLS

CIVIL  
CELL 2 PLAN VIEW

CITY FILE NUMBER  
SHEET OF  
CITY DRAWING NUMBER  
1-0601L-A-C0102-001-000