


CDW-A3 (02/2006)

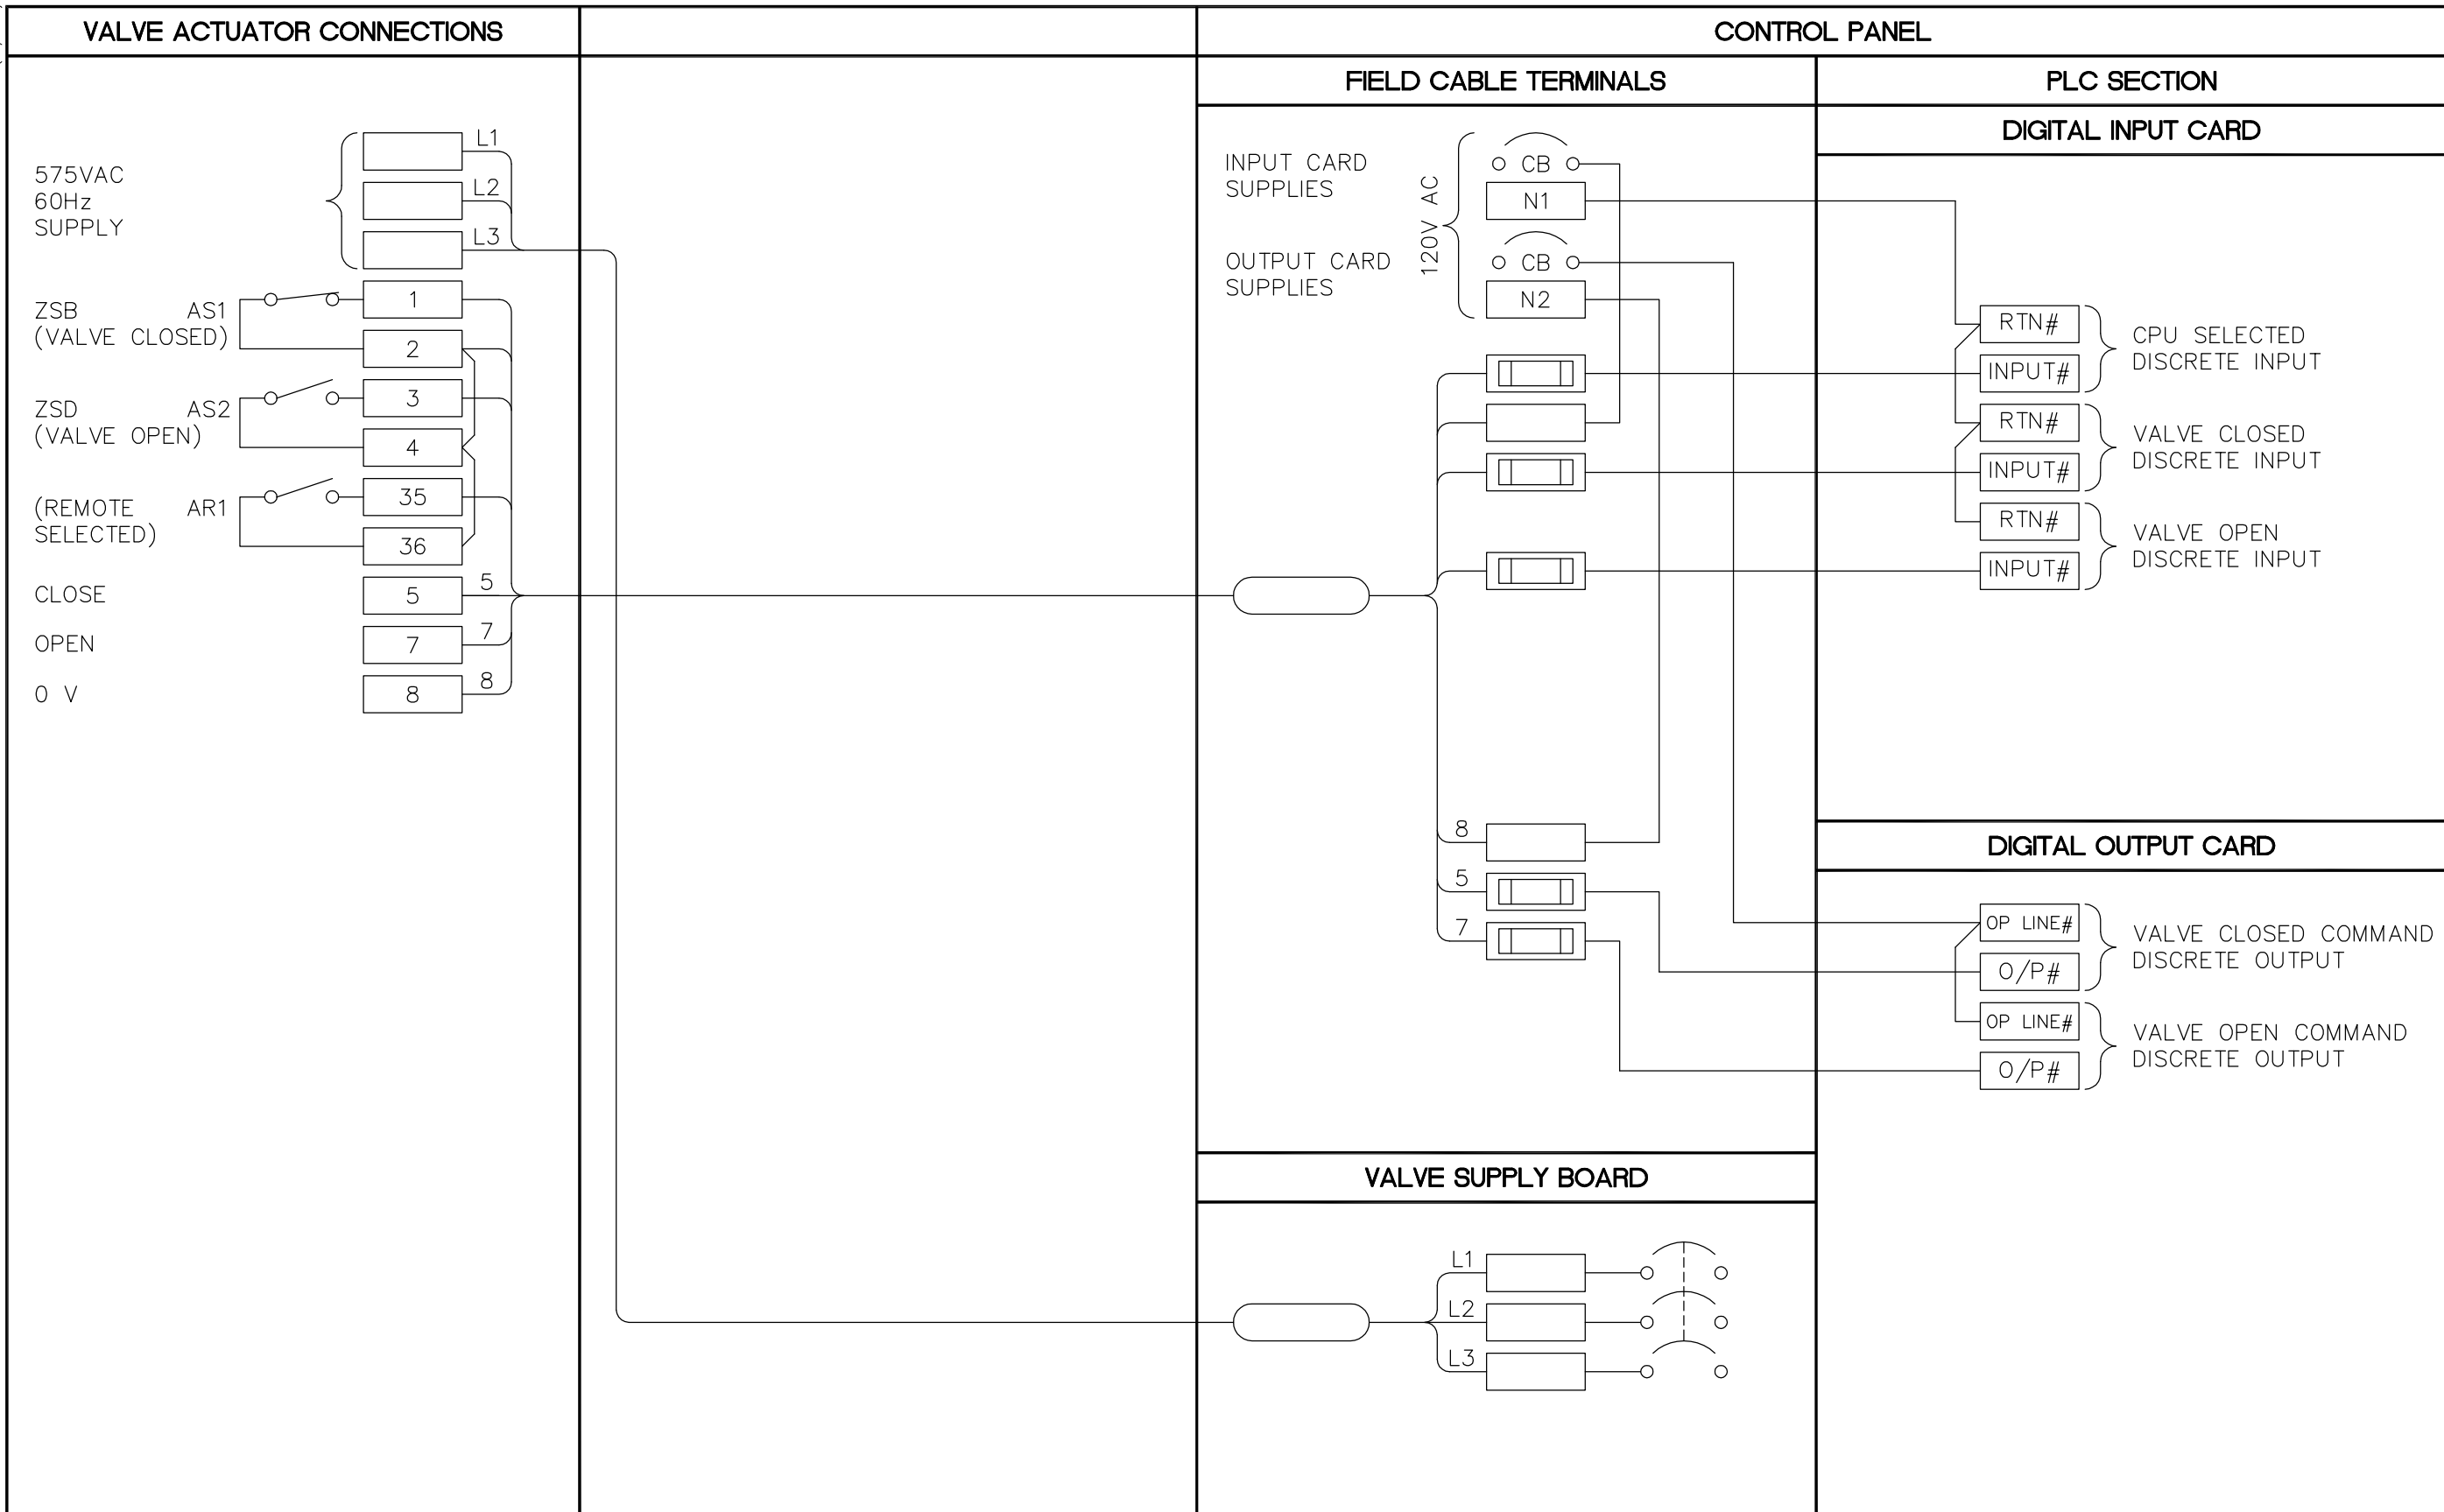

NOTE:
1. RELAYS IN ACTUATOR TO BE PROGRAMMED AS ABOVE.

 Certificate of Authorization Earth Tech Canada Inc. No. 730 Expiry: April 30, 2006	B.M. ELEV.	 Frederickson Cooper ARCHITECTS DESIGNED BY: BM CHECKED BY: SWT DRAWN BY: CPG APPROVED BY: AHL SCALE: NTS RELEASED FOR CONSTRUCTION BY: R. SOROKOWSKI DATE: 2006/03/29	 A Top International Ltd. Company ENGINEER'S SEAL ORIGINAL SIGNED BY: S.W. TORMEY DATE: 2006/03/29 CONSULTANT DRAWING NO. WB-A0451	 THE CITY OF WINNIPEG WATER AND WASTE DEPARTMENT ENGINEERING DIVISION WATER TREATMENT PLANT MAIN BUILDING MECHANICAL AND ELECTRICAL AUTOMATION / I&C TYPICAL MOTORIZED VALVE OPEN/CLOSE INSTRUMENTATION LOOP DIAGRAM	CITY FILE NUMBER
					SHEET OF
					CITY DRAWING NUMBER
					1-0601B-H-A0451-001-02B