


CDW-A3 (02/2006)

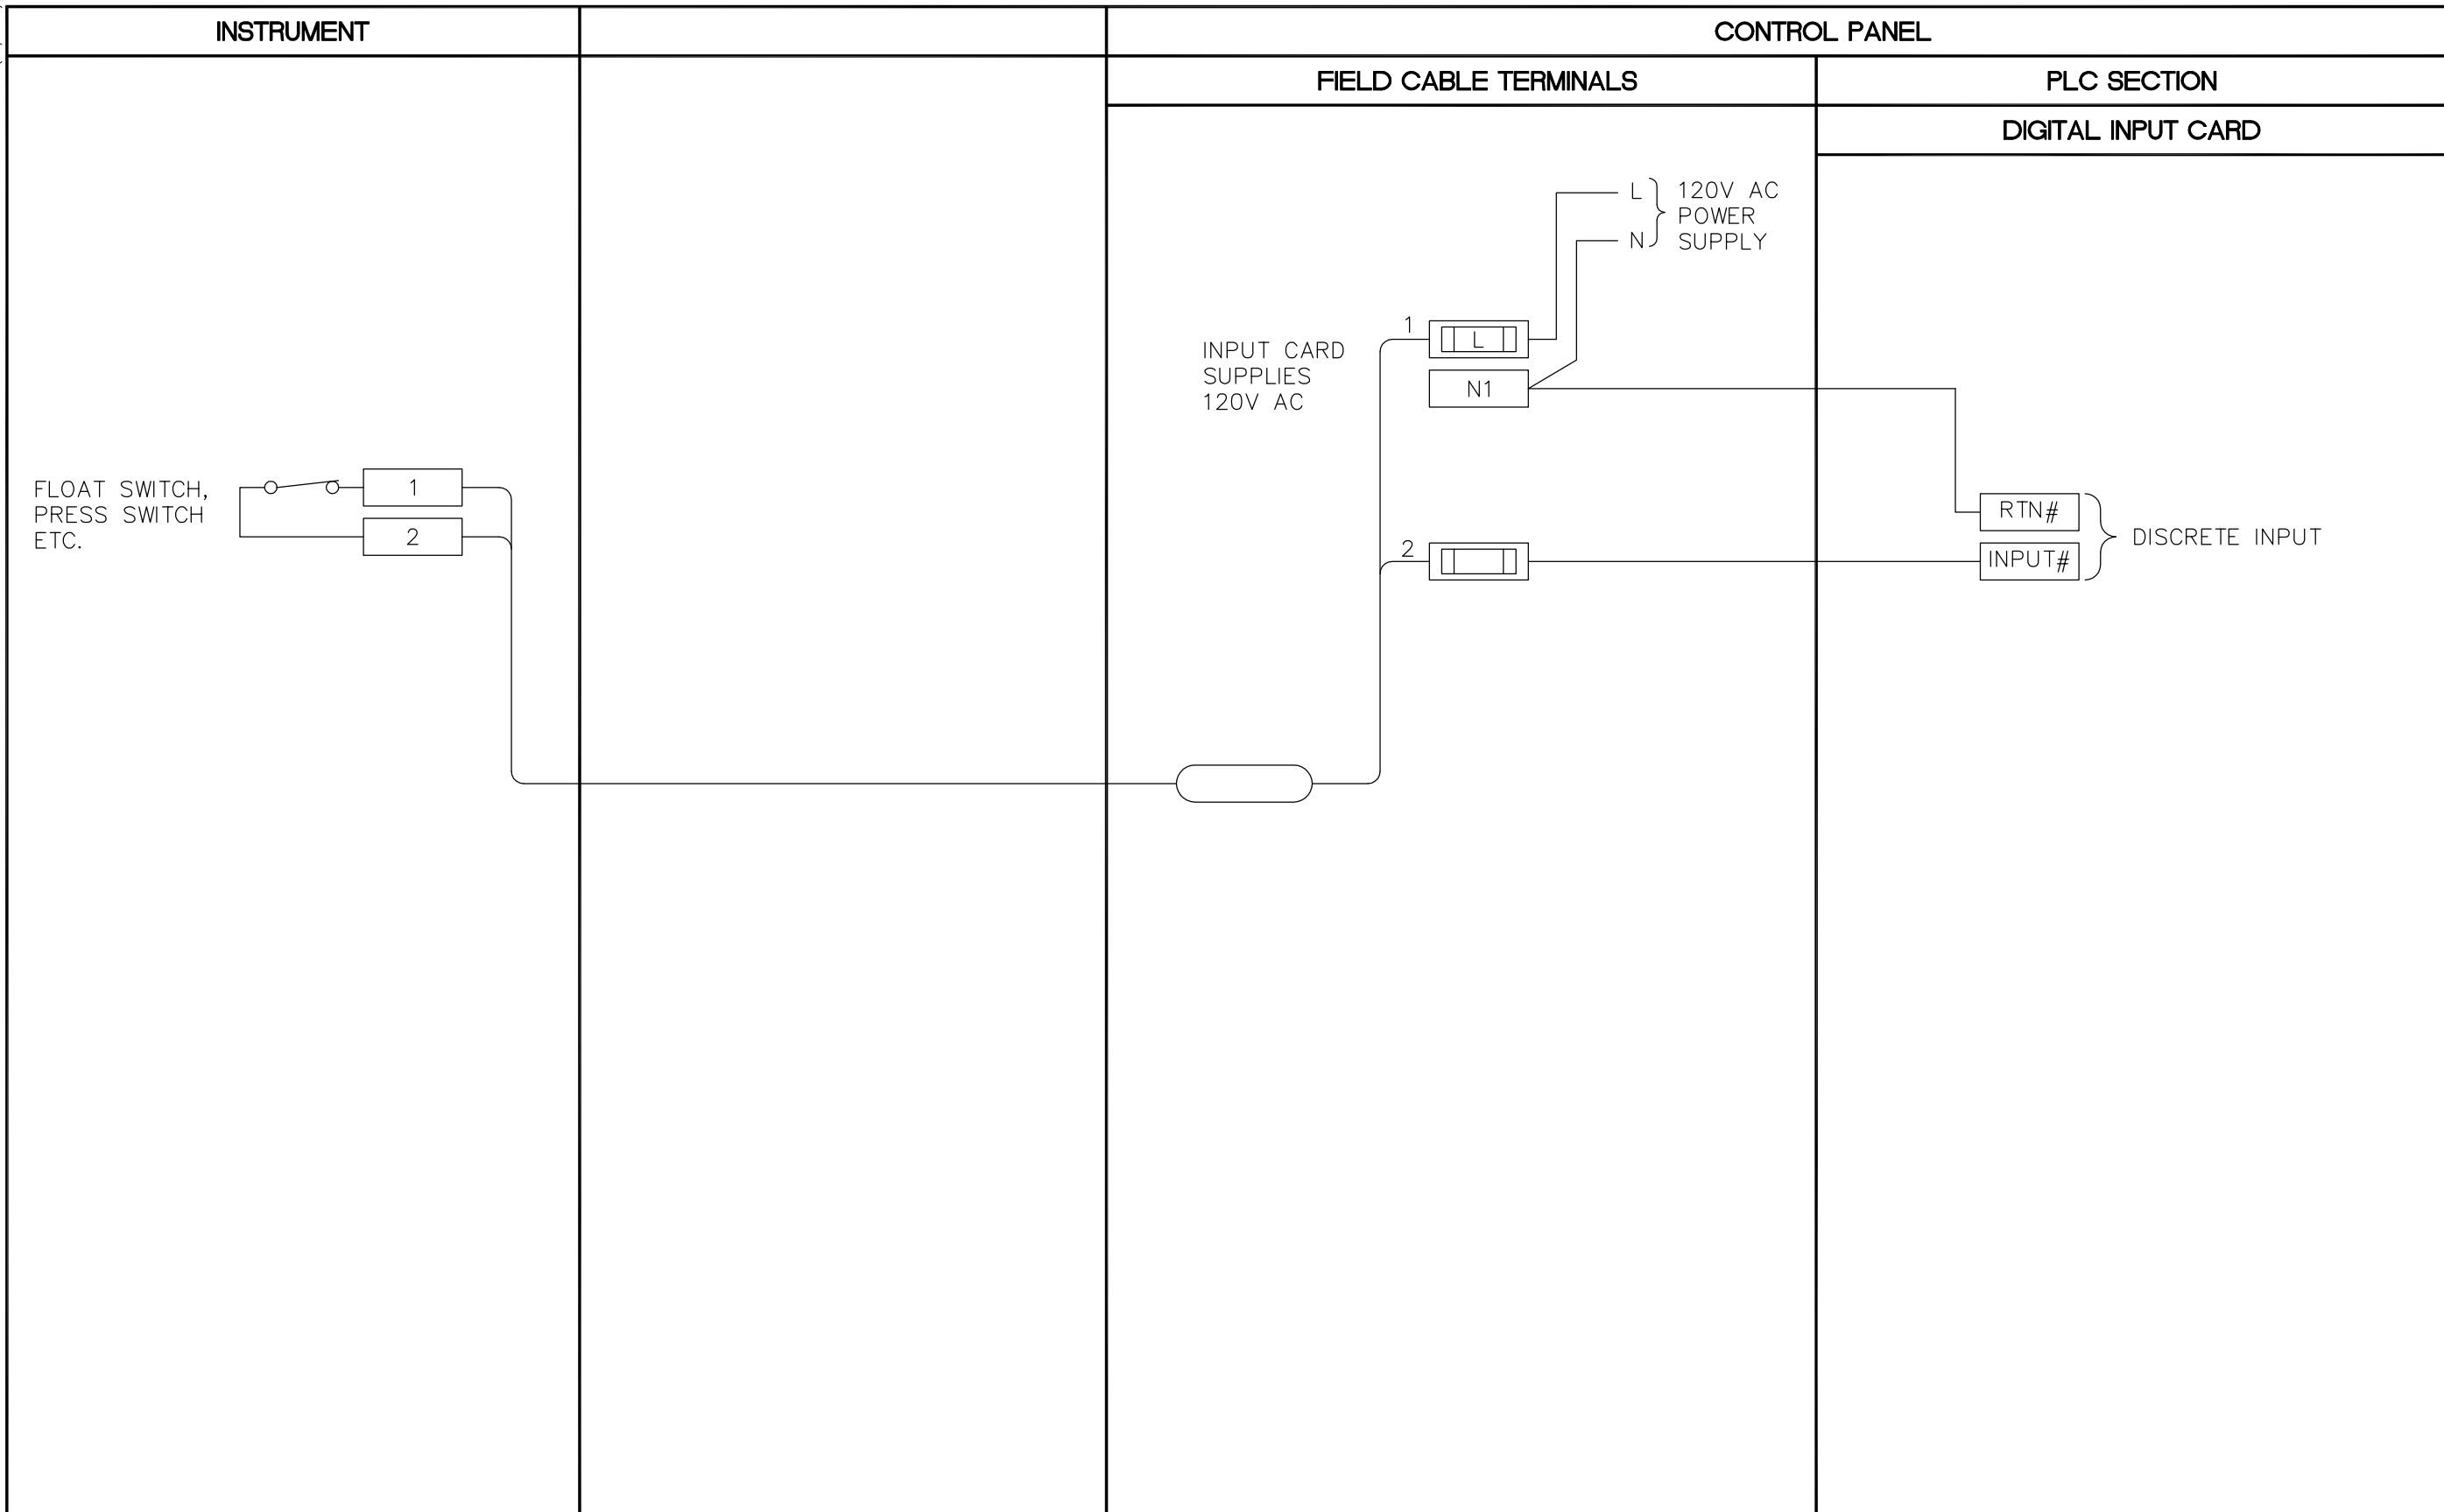

<p><b>APCO</b></p> <p>Certificate of Authorization</p> <p>Earth Tech Canada Inc.</p> <p>No. 730 Expiry: April 30, 2007</p>	
--	--

B.M. ELEV.			
03	35-2006 ISSUED FOR TENDER	07/03/19	LAE
02	792-2006 ISSUED FOR TENDER	07/02/15	LAE
01	ISSUED FOR CONSTRUCTION	06/07/28	JBC
00	ISSUED FOR TENDER	06/03/29	GLG
NO.	REVISIONS	DATE	BY

<p><b>CH2M HILL</b></p> <p>Fredericton Cooper ARCHITECTS</p>		<p><b>EarthTech</b></p> <p>A Total International Ltd. Company</p>	
DESIGNED BY	NT	CHECKED BY	SWT
DRAWN BY	GLG	APPROVED BY	AHL
SCALE:	NTS	RELEASED FOR CONSTRUCTION BY:	R. SOROKOWSKI
DATE	2006/02/13	DATE	2006/03/29

<p>ENGINEER'S SEAL</p> <p>ORIGINAL SIGNED BY</p> <p>S.W. TORMEY</p> <p>2006/03/29</p>		<p><b>THE CITY OF WINNIPEG</b></p> <p>WATER AND WASTE DEPARTMENT</p> <p>ENGINEERING DIVISION</p>	
<p>WATER TREATMENT PLANT</p> <p>MAIN BUILDING</p> <p>MECHANICAL AND ELECTRICAL</p>		<p>CITY FILE NUMBER</p> <p>SHEET OF</p>	
<p>AUTOMATION / I&amp;C</p> <p>TYPICAL DISCRETE INPUT</p> <p>INSTRUMENTATION LOOP DIAGRAM</p>		<p>CITY DRAWING NUMBER</p> <p>1-0601B-H-A0463-001-03B</p>	
<p>CONSULTANT DRAWING NO.</p> <p>WB-A0463</p>			