


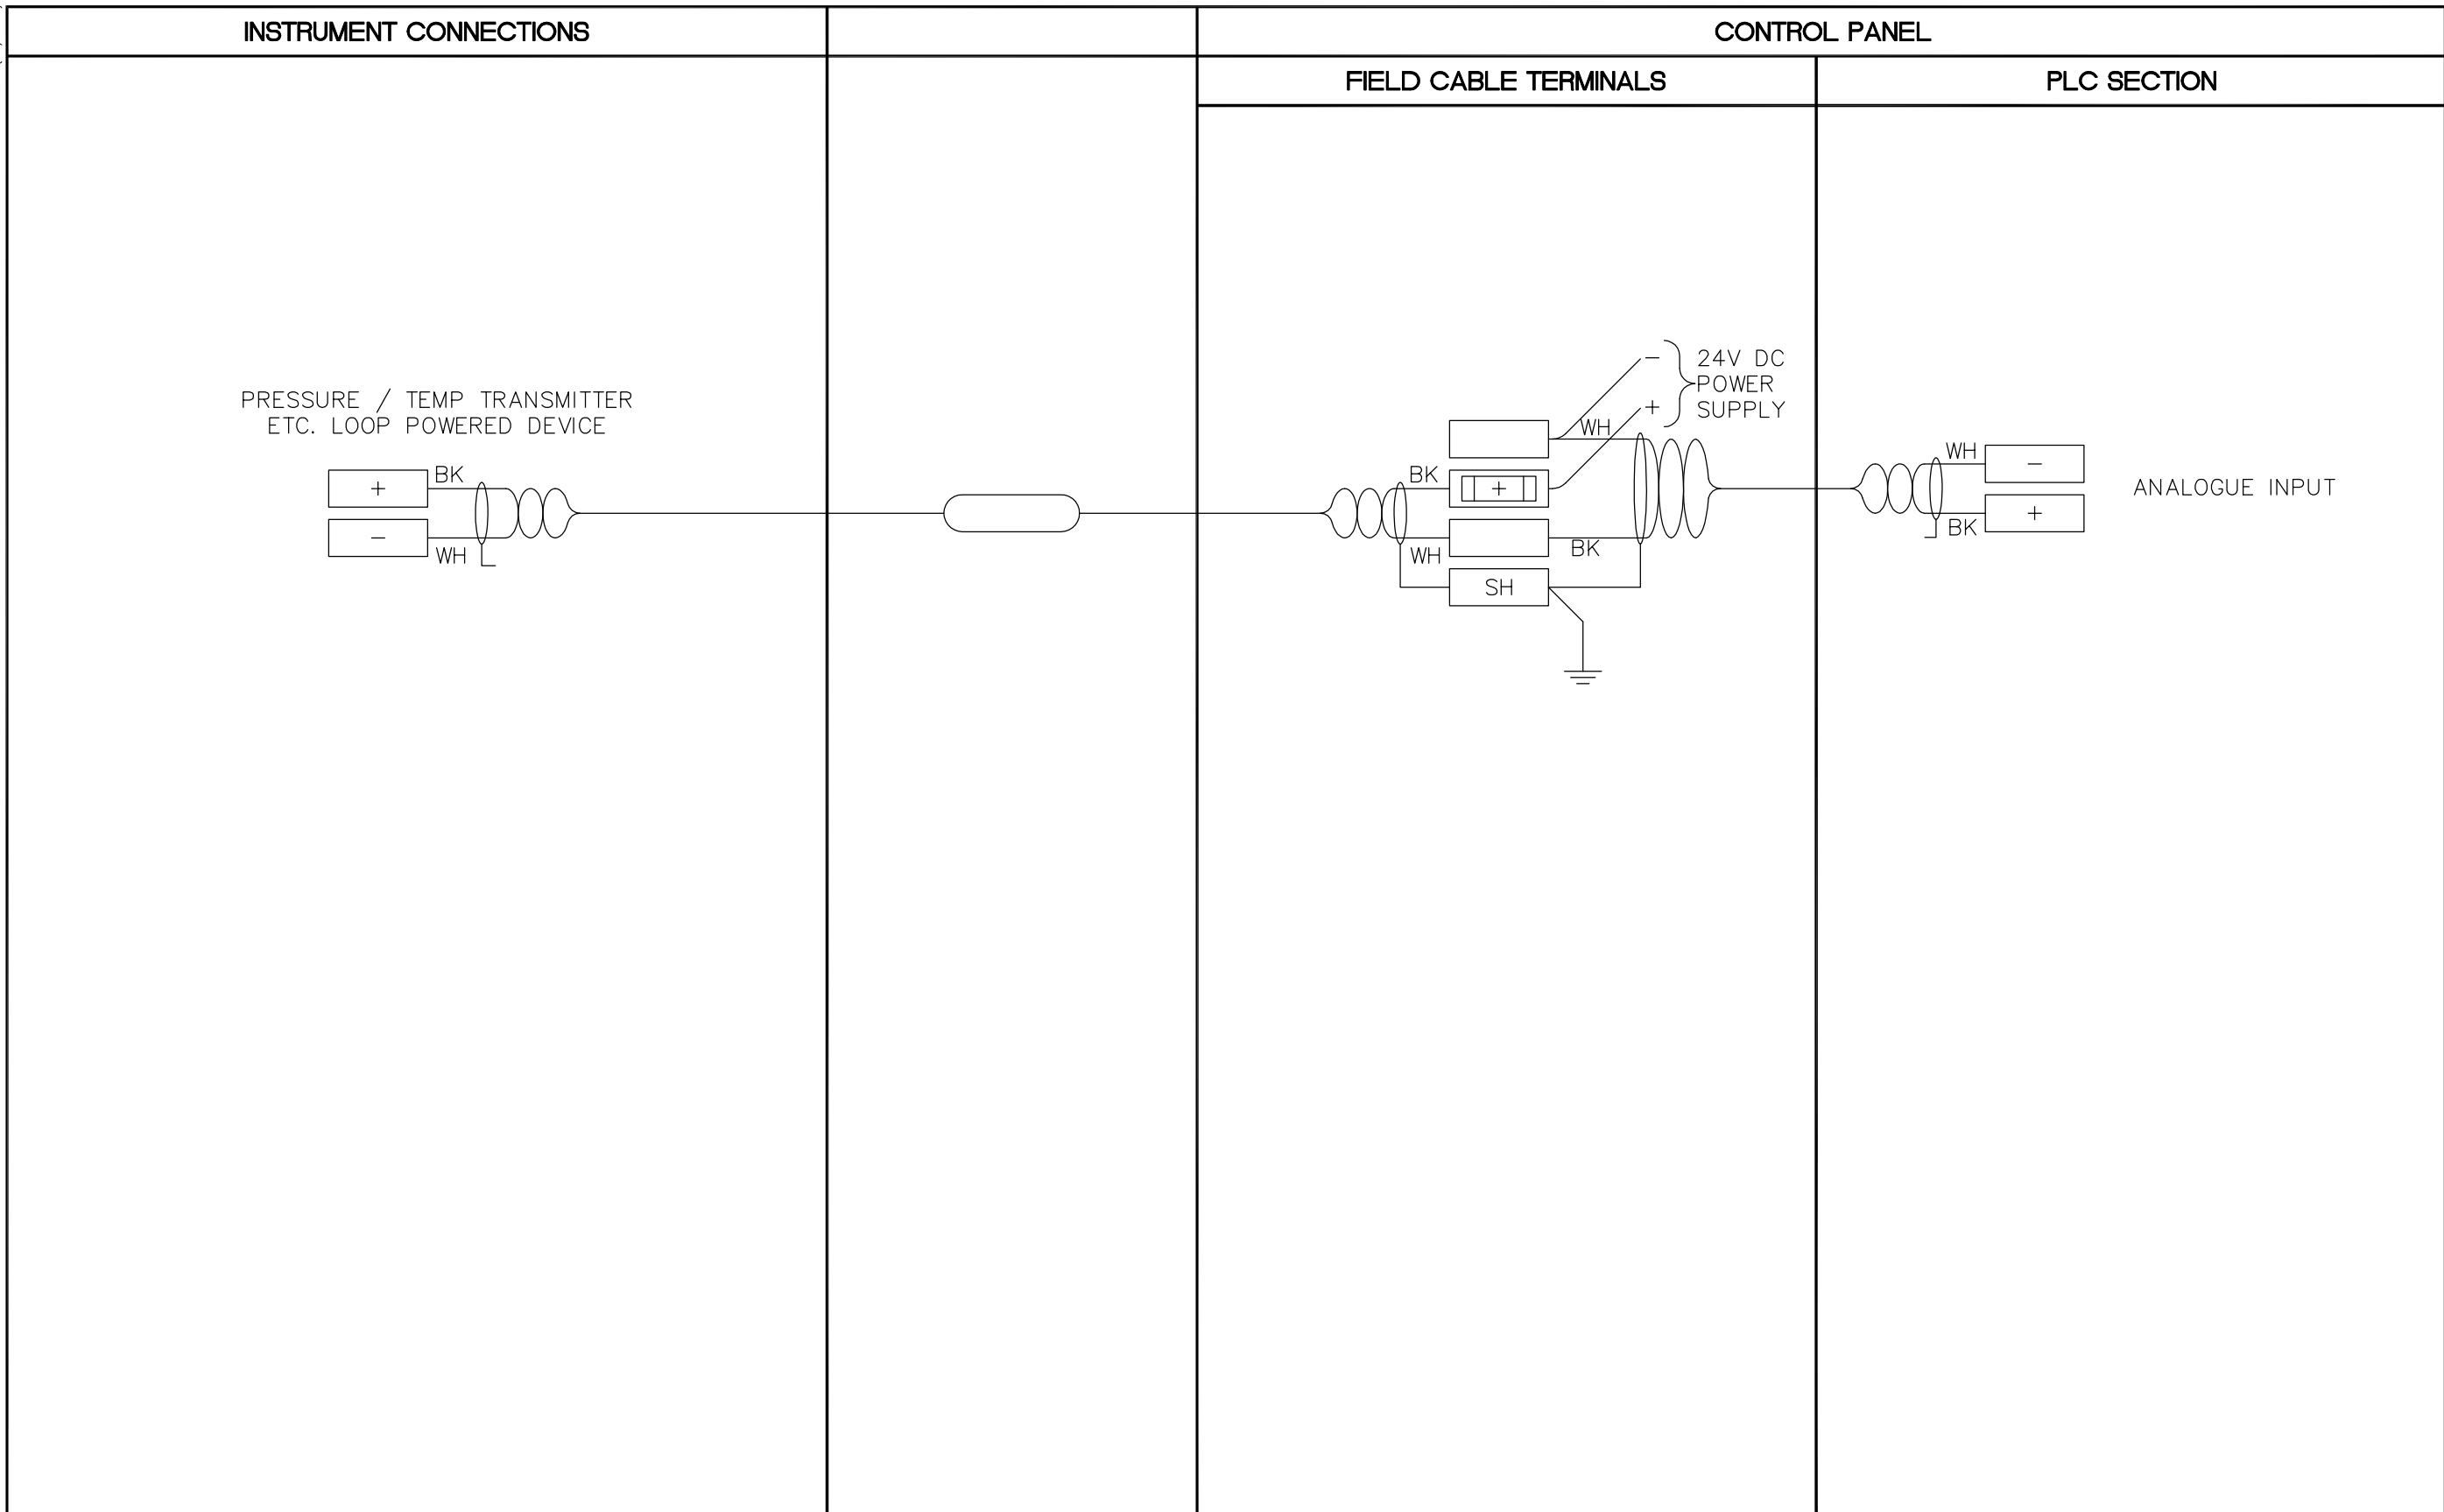



CDW-A3 (02/2006)



 Certificate of Authorization Earth Tech Canada Inc. No. 730 Expiry: April 30, 2007	B.M. ELEV.	 DESIGNED BY: NT DRAWN BY: GLG SCALE: NTS DATE: 2006/02/13	 CHECKED BY: SWT APPROVED BY: AHL RELEASED FOR CONSTRUCTION BY: R. SOROKOWSKI DATE: 2006/03/29	ENGINEER'S SEAL ORIGINAL SIGNED BY: S.W. TORMEY 2006/03/29 CONSULTANT DRAWING NO. WB-A0465	 THE CITY OF WINNIPEG WATER AND WASTE DEPARTMENT ENGINEERING DIVISION WATER TREATMENT PLANT MAIN BUILDING MECHANICAL AND ELECTRICAL AUTOMATION / I&C TYPICAL LOOP POWERED ANALOGUE INPUT INSTRUMENTATION LOOP DIAGRAM	CITY FILE NUMBER SHEET OF CITY DRAWING NUMBER 1-0601B-H-A0465-001-03B																				
	<table border="1" style="width: 100%; border-collapse: collapse;"> <thead> <tr> <th>NO.</th> <th>REVISIONS</th> <th>DATE</th> <th>BY</th> </tr> </thead> <tbody> <tr> <td>03</td> <td>35-2006 ISSUED FOR TENDER</td> <td>07/03/19</td> <td>LAE</td> </tr> <tr> <td>02</td> <td>792-2006 ISSUED FOR TENDER</td> <td>07/02/15</td> <td>LAE</td> </tr> <tr> <td>01</td> <td>ISSUED FOR CONSTRUCTION</td> <td>06/07/28</td> <td>JBC</td> </tr> <tr> <td>00</td> <td>ISSUED FOR TENDER</td> <td>06/03/29</td> <td>GLG</td> </tr> </tbody> </table>	NO.	REVISIONS	DATE	BY	03	35-2006 ISSUED FOR TENDER	07/03/19	LAE	02	792-2006 ISSUED FOR TENDER	07/02/15	LAE	01	ISSUED FOR CONSTRUCTION	06/07/28	JBC	00	ISSUED FOR TENDER	06/03/29	GLG					
NO.	REVISIONS	DATE	BY																							
03	35-2006 ISSUED FOR TENDER	07/03/19	LAE																							
02	792-2006 ISSUED FOR TENDER	07/02/15	LAE																							
01	ISSUED FOR CONSTRUCTION	06/07/28	JBC																							
00	ISSUED FOR TENDER	06/03/29	GLG																							