


NOTE: CHAINAGES SHOWN ARE ALONG S R L OF MANITOBA HYDRO RIGHT OF WAY.

- CONSTRUCTION NOTES:
- BACKFILL TO BE CLASS 4 UNLESS OTHERWISE NOTED OR AS DIRECTED BY THE CONTRACT ADMINISTRATOR.
  - INSTALL INTERCEPTOR SEWER BY TRENCH METHOD UNLESS OTHERWISE NOTED ON DRAWING.
  - ALL MATERIALS SHALL CONFORM TO CITY OF WINNIPEG STANDARD CONSTRUCTION SPECIFICATIONS.
  - DO NOT STOCKPILE MATERIALS, OPERATE EQUIPMENT AND VEHICLES ON OR CROSS OVER BRANCH 2 AQUADUCT.

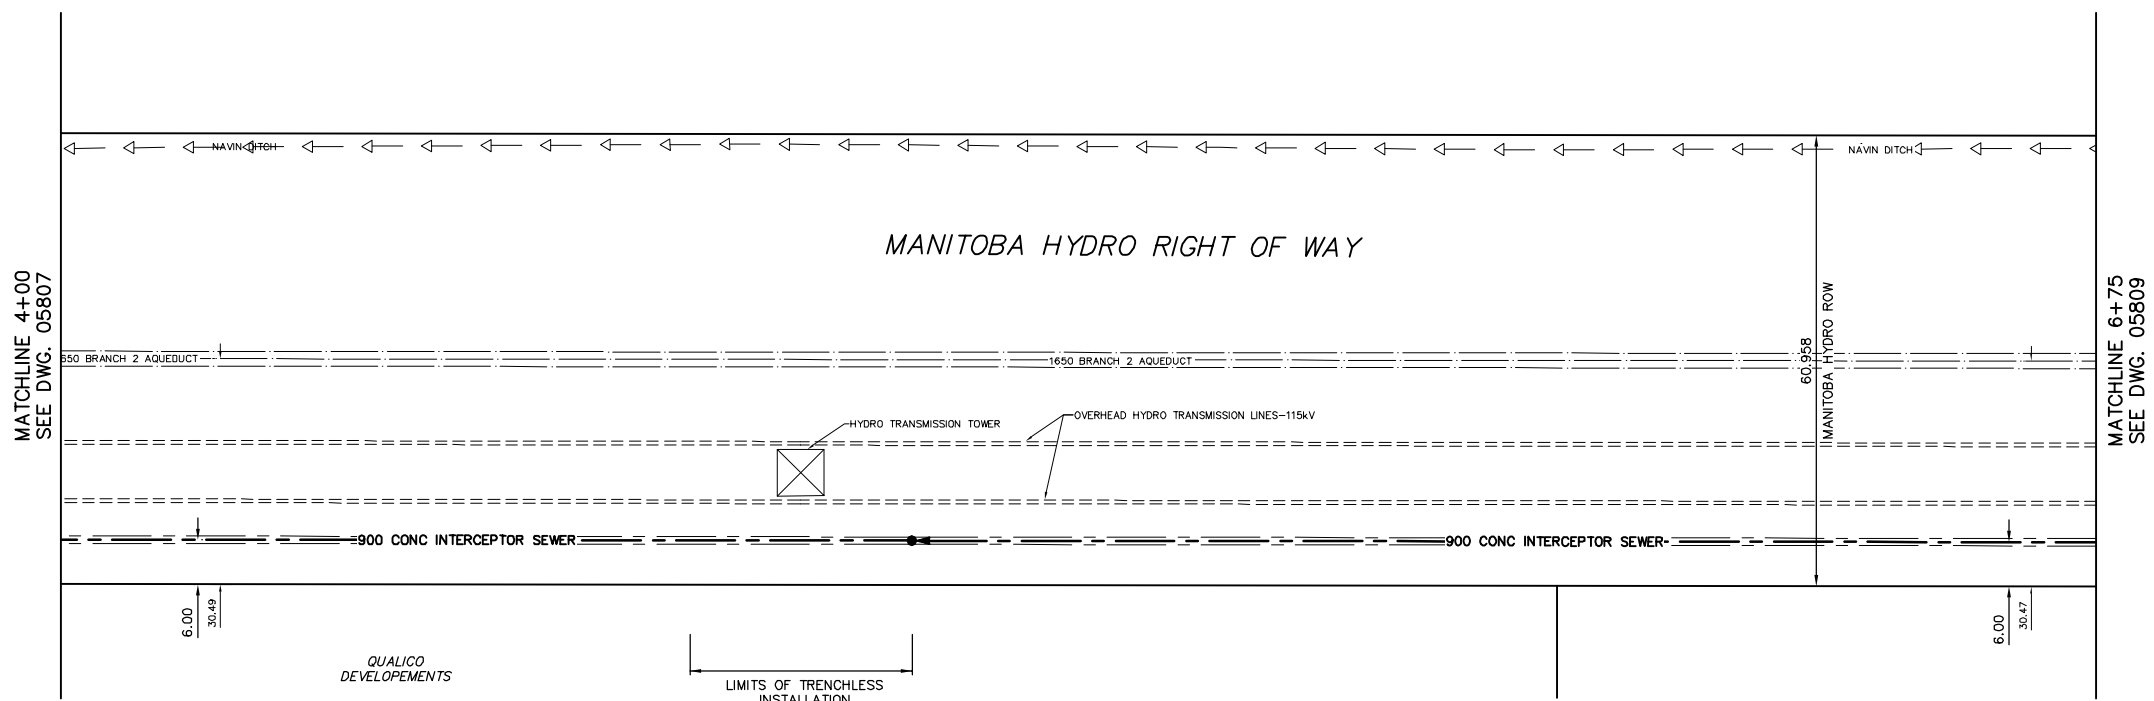


METRIC  
WHOLE NUMBERS INDICATE MILLIMETRES  
DECIMALIZED NUMBERS INDICATE METRES

**WARNING**

IF POWER EQUIPMENT OR EXPLOSIVES ARE TO BE USED FOR EXCAVATION ON THIS PROJECT THE CONTRACTOR MUST:  
1) NOTIFY THE GAS COMPANY OF THE PROPOSED LOCATION OF EXCAVATION.  
2) TAKE PRECAUTION TO AVOID DAMAGE TO GAS COMPANY INSTALLATIONS.  
SEE PROVINCIAL REGULATION 210/72 FOR DETAILS

CAUTION: OVERHEAD HIGH VOLTAGE WIRES

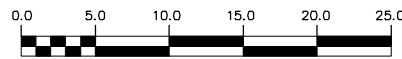

200 WM	WATERMAIN	200 WM	SL, HYDRO	150 WM	WATERMAIN	150 WM
⊕	HYDRANT	⊕	MTS	⊕	HYDRANT	⊕
⊙	VALVE	⊙	TRAFFIC SIGNALS	⊙	VALVE	⊙
525 LDS	LAND DRAINAGE SEWER	525 LDS	50 GAS	300 LDS	LAND DRAINAGE SEWER	300 LDS
375 WWS	WASTEWATER SEWER	375 WWS	SURVEY BAR	250 WWS	WASTEWATER SEWER	250 WWS
○	MANHOLE	●	FENCE	⊗	PROFILE	⊗
□	CATCH BASIN	⊕	POLE - HYDRO, MTS	⊗	GROUND ABOVE PIPE	⊗
▽	CURB INLET	▽	CURB STOP	⊗	? DITCH (NORTH & WEST)	⊗
⊕	JUNCTIONS	⊕	GUY ANCHOR	⊗	? DITCH (SOUTH & EAST)	⊗
⊕	CULVERT	⊕	LIGHT STANDARD	⊗	GUTTER (NORTH & WEST)	⊗
⊕	ANODE	⊕	TREE	⊗	GUTTER (SOUTH & EAST)	⊗
EXISTING	LEGEND-PLAN	PROPOSED	EXISTING	LEGEND-PLAN	PROPOSED	EXISTING
EXISTING	LEGEND-PROFILE	PROPOSED	EXISTING	LEGEND-PROFILE	PROPOSED	EXISTING

LOCATION APPROVED UNDERGROUND STRUCTURES	B.M. ELEV.	FIELD BOOK #
SUPV. U/G STRUCTURES COMMITTEE	POSTED TO LBS	
DATE		
NO.	REVISIONS	DATE

**CITY OF WINNIPEG**  
WATER AND WASTE  
ENGINEERING DIVISION

DESIGNED BY: SC  
DRAWN BY: PB/CJH  
HOR. SCALE: 1:500  
VERTICAL SCALE: 1:50

CHECKED BY: TW  
APPROVED BY: KZ  
RELEASED FOR CONSTRUCTION

DATE: 2007 01 12

ENGINEER'S SEAL  
ORIGINAL SIGNED BY S.R.J. COURNOYER 07/01/12

**THE CITY OF WINNIPEG**  
WATER AND WASTE DEPARTMENT

ST. BONIFACE INTERCEPTOR EXTENSION  
EASEMENT (S OF NAVIN DRAIN)  
200 m E OF LAGIMODIERE BOULEVARD TO  
475 m E OF LAGIMODIERE BOULEVARD

SHEET 2 OF 3  
CITY DRAWING NUMBER 05808

BID OPPORTUNITY: 352-2006  
FILENAME: 05807\_to\_05809.dwg  
PLOT DATE: 2007 01 12