



THE CITY OF WINNIPEG


WATER AND WASTE DEPARTMENT

2006 WATERMAIN RENEWALS CONTRACT NO. 7

BID OPPORTUNITY NO. 356-2006

DRAWING INDEX

CITY PLAN NO.	CONSULTANT PLAN NO.			
D-9024	C-201	EDGEMONT DRIVE	EAST LEG OF EDGEMONT DRIVE STA. 0+92 TO STA. 2+19	SHEET 1 OF 11
D-9025	C-202	LENNOX AVENUE	ST. MARY'S RD TO 90.0m E OF ST. MARY'S RD STA. 0+97 TO STA. 1+90	SHEET 2 OF 11
D-9026	C-203	CHEVRIER BOULEVARD	HERVO STREET TO FRENCH STREET STA. 0+84 TO STA. 3+08	SHEET 3 OF 11
D-9027	C-204	RIVER ROAD	HARRY WYATT PLACE TO RIVER LANE STA 1+16 TO STA 1+90	SHEET 4 OF 11
D-9028	C-205	RIVER ROAD	HARRY WYATT PLACE TO RIVER LANE STA. 1+90 TO 2+47	SHEET 5 OF 11
D-9029	C-206	RIVER LANE	RIVER ROAD TO CUL-DE-SAC STA. 0+95 TO STA. 1+45	SHEET 6 OF 11
D-9030	C-207	WAVERLEY STREET	AUTOMALL ENTRANCE EAST TO SCURFIELD BOULEVARD STA. 1+41 TO 2+75	SHEET 7 OF 11
D-9031	C-208	WAVERLEY STREET	AUTOMALL ENTRANCE EAST TO SCURFIELD BOULEVARD STA. 2+75 TO STA. 4+10	SHEET 8 OF 11
D-9032	C-209	ST.ANNE'S ROAD	INMAN AVE TO CRYSTAL AVE STA. 0+77 TO STA. 2+00	SHEET 9 OF 11
D-9033	C-210	ST.ANNE'S ROAD	INMAN AVE TO CRYSTAL AVE STA. 2+00 TO STA. 2+63	SHEET 10 OF 11
D-9034	C-211	KINGSWOOD AVENUE	INMAN AVE AND KINGSWOOD AVE PUBLIC LANE AND KINGSWOOD AVE	SHEET 11 OF 11

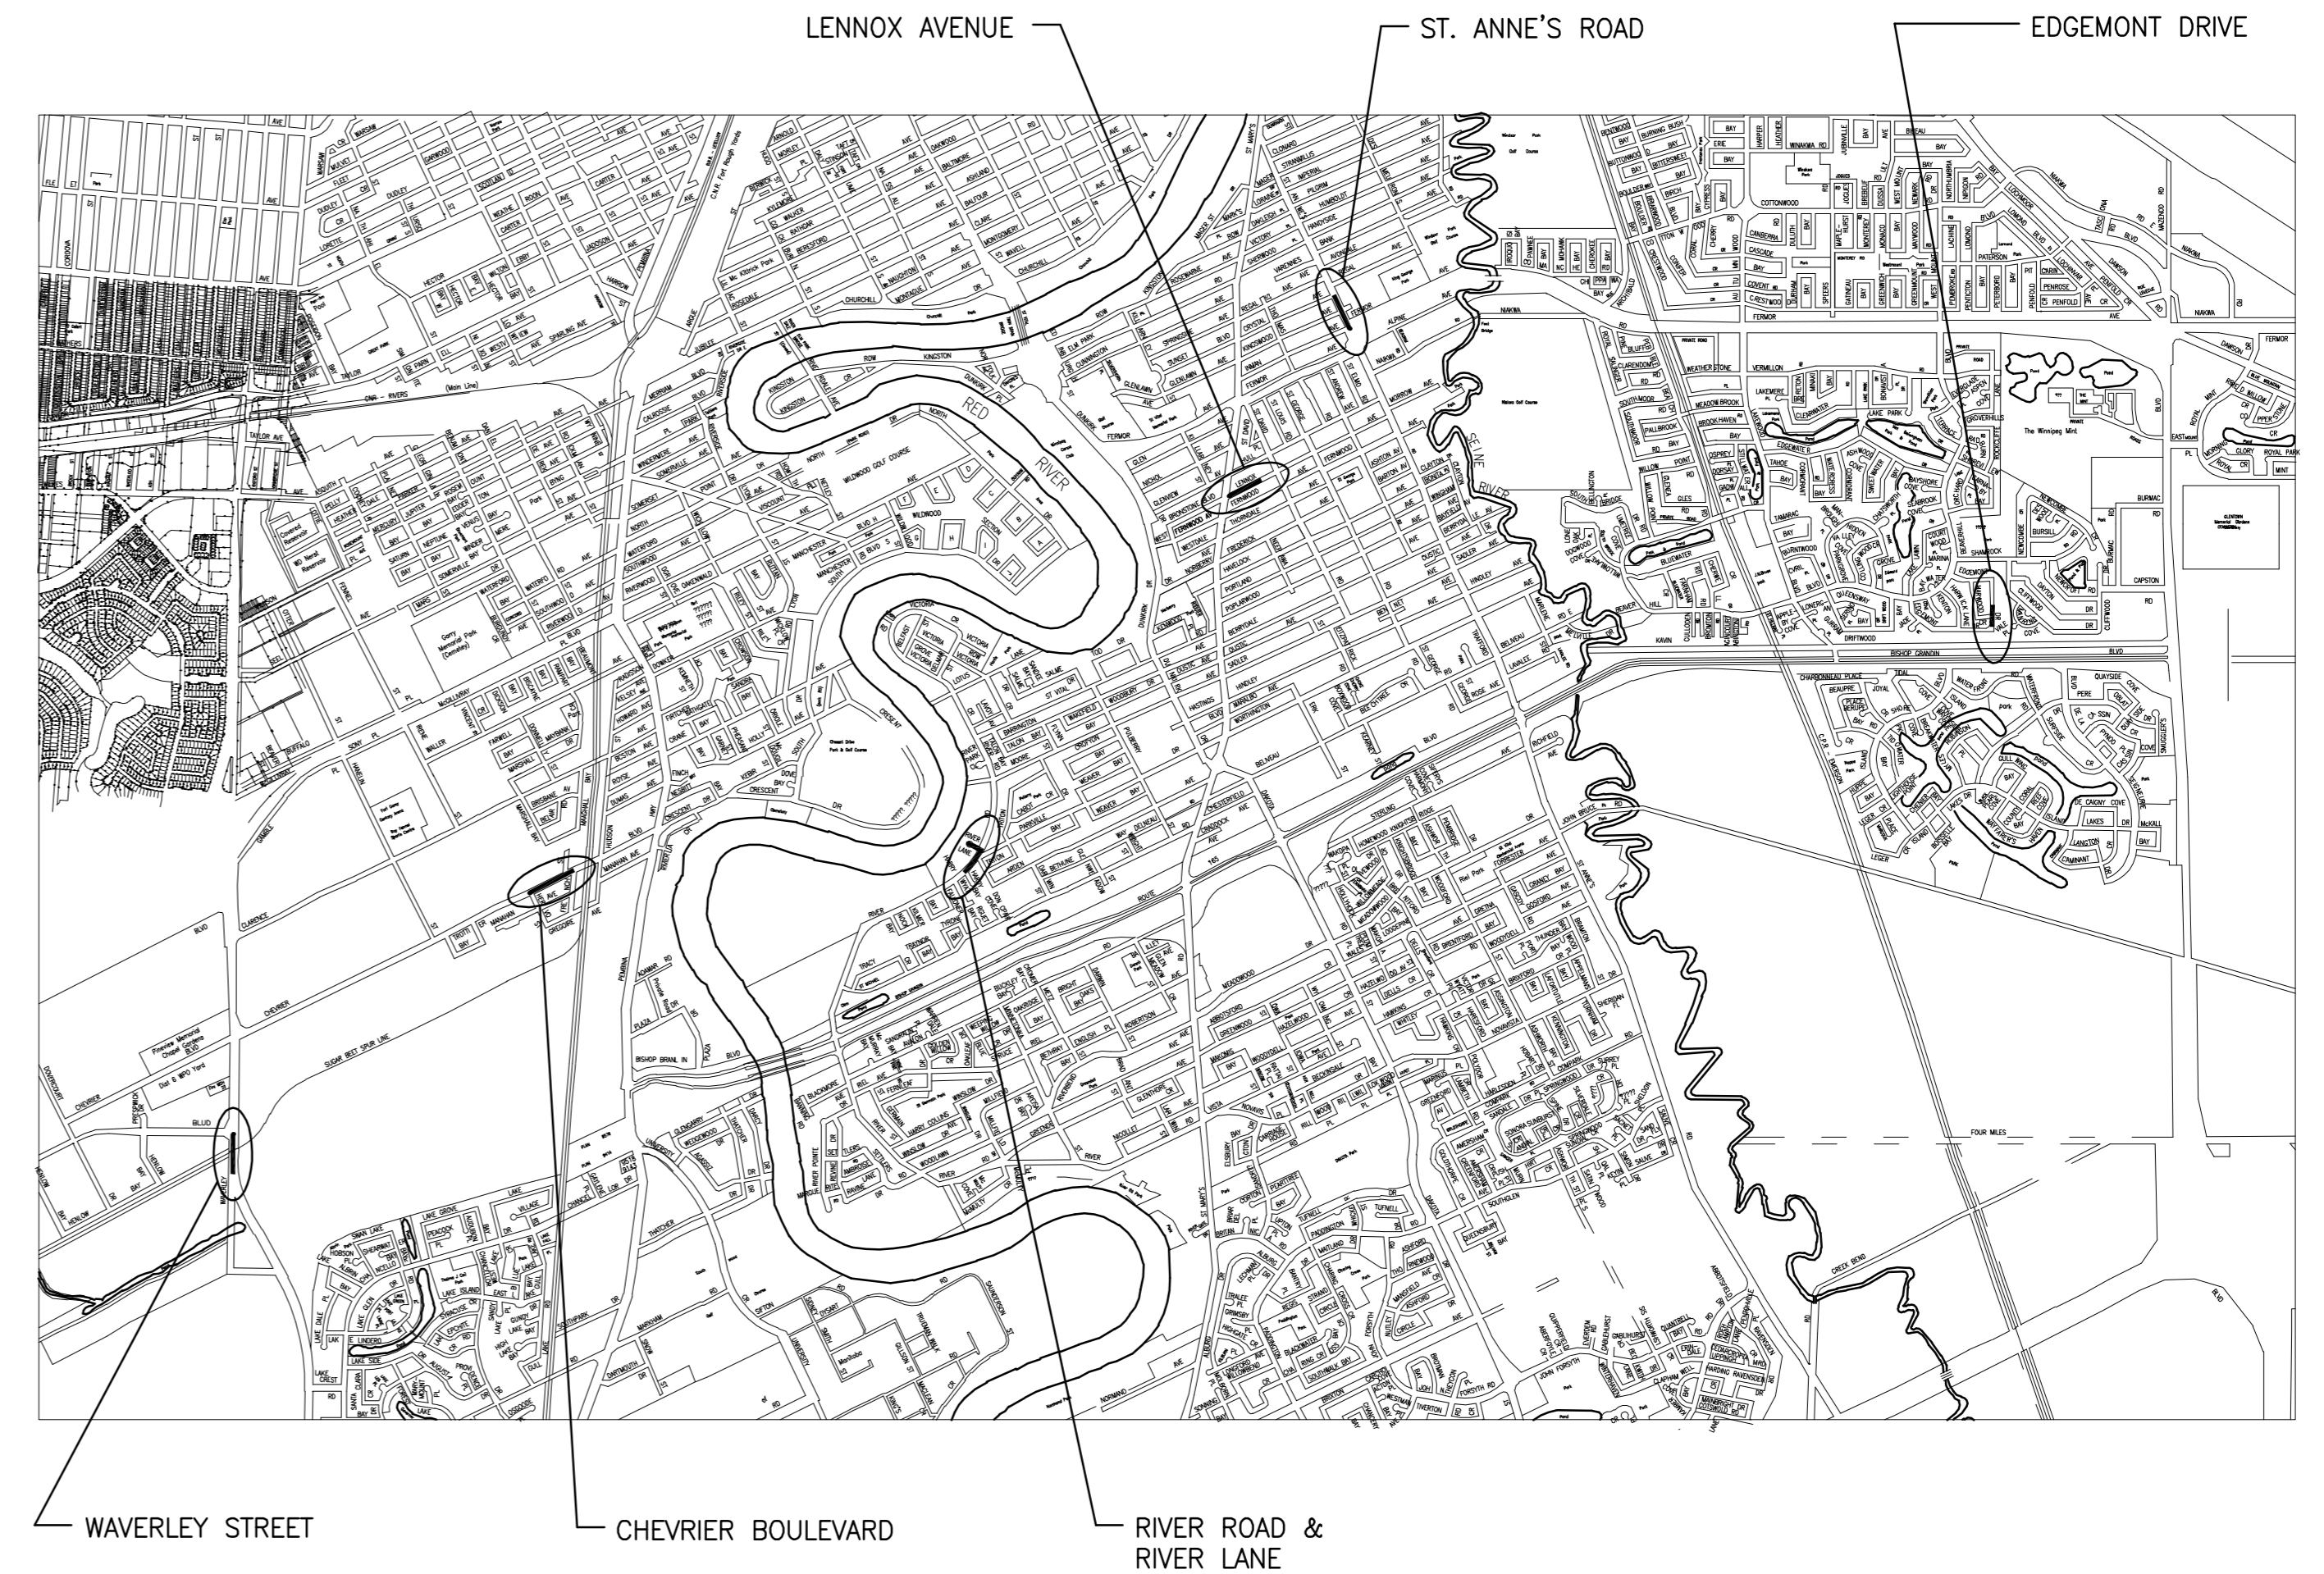

KEY PLAN



Stantec

Stantec Consulting Ltd.

WINNIPEG

MANITOBA