


ALL DIMENSIONS PROVIDED FOR INFORMATION ON DESIGN INTENT. BIDDER TO SUPPLY DETAILED SHOP DRAWINGS WITH TENDER SUBMISSION FOR ALL ITEMS. DRAWINGS TO INCLUDE ALL MATERIALS, CONSTRUCTION TECHNIQUES, DIMENSIONS, FITTINGS, FASTENINGS, CONNECTION DETAILS, ELECTRICAL REQUIREMENTS, LIGHTING, ETC.

BUS STOP MARKER

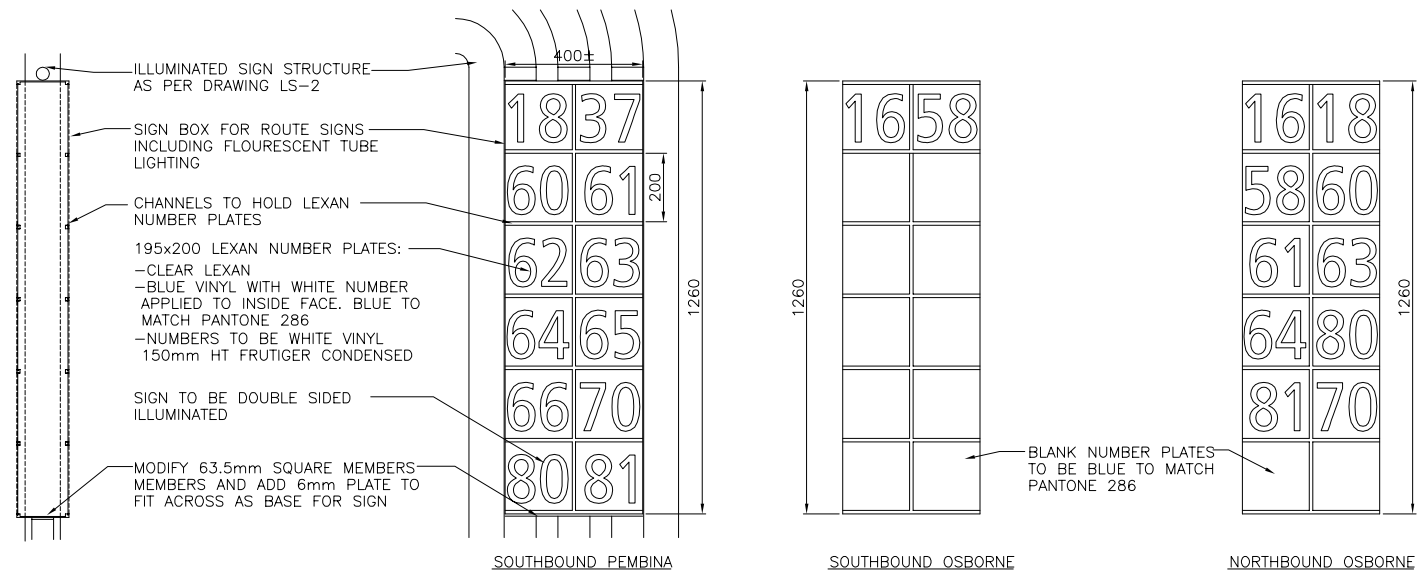

ROUTE MARKERS

No.	Revisions	Date	By
Date	Scale		
24-05-06	N.T.S.		
Designed By	Drawn By	Checked By	
JW	PR	SR	



WINNIPEG TRANSIT
SUPPLY & INSTALLATION OF TRANSIT SHELTERS AND SIGNS

ROUTE AND STOP MARKERS