


5 TRENCH SECTION
WY-E0451 SCALE: 1:10

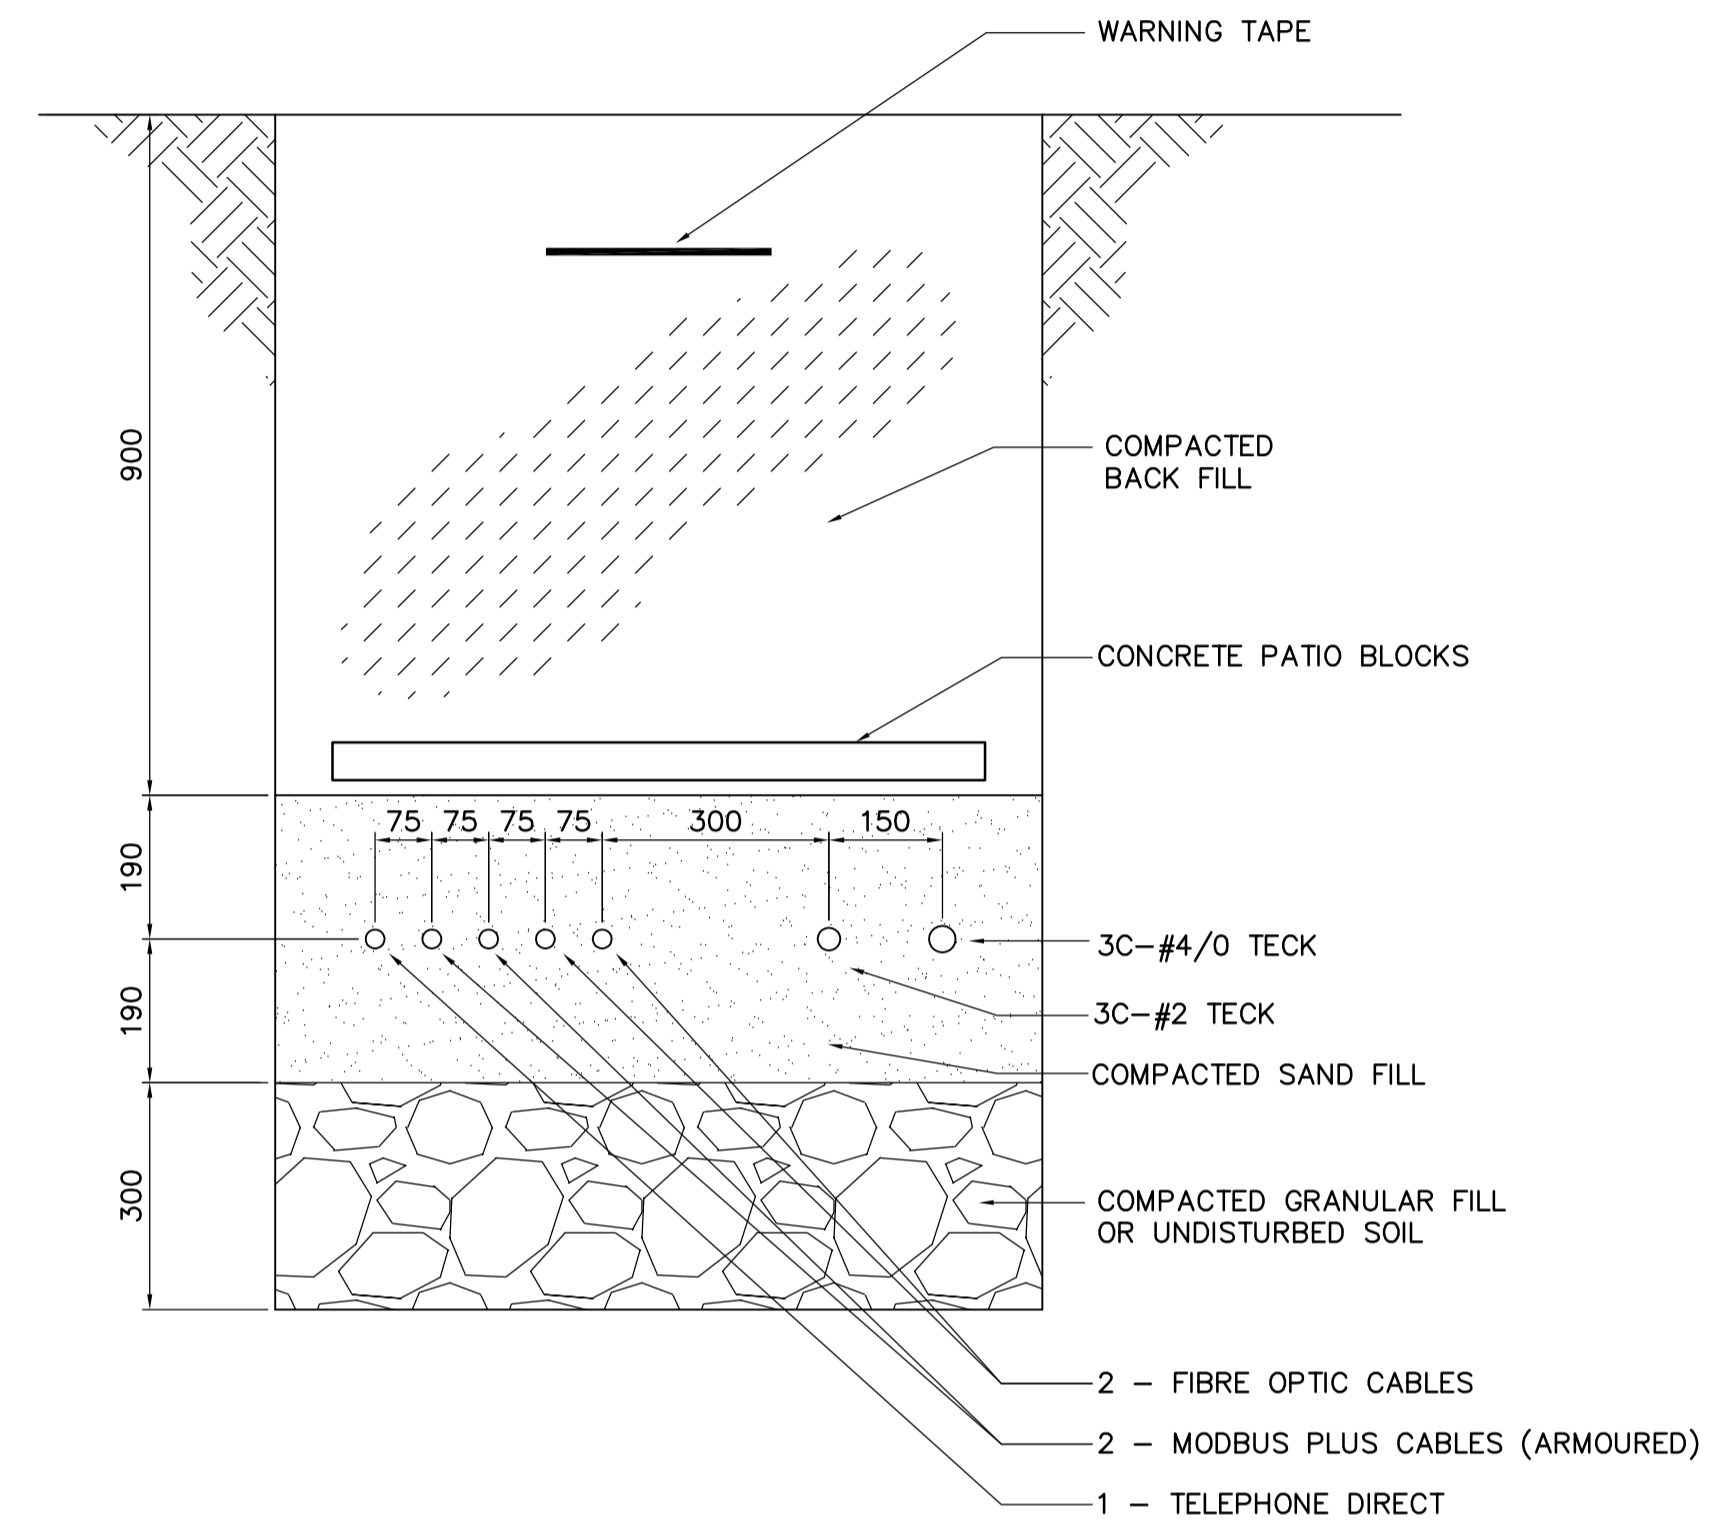

6 TRENCH SECTION
WY-E0451 SCALE: 1:10

<p>Certificate of Authorization Earth Tech Canada Inc. No. 730 Expiry: April 30, 2007</p>	B.M. ELEV.	<p>Frederickson Cooper ARCHITECTS</p>	<p>A Tyco International Ltd. Company</p>	ENGINEER'S SEAL	<p>THE CITY OF WINNIPEG WATER AND WASTE DEPARTMENT ENGINEERING DIVISION</p>	CITY FILE NUMBER		
				DESIGNED BY: BLM		CHECKED BY: GGP	ORIGINAL SIGNED BY: B.L. MOORE	SHEET OF
				DRAWN BY: CPG		APPROVED BY: AHL	2006/06/12	
				SCALE: AS NOTED		RELEASED FOR CONSTRUCTION BY: R. SOROKOWSKI	CONSULTANT DRAWING NO. WY-E0451	CITY DRAWING NUMBER 1-0601Y-A-E0451-001-000
	NO. REVISIONS	DATE	BY	DATE	DATE			
	00	37-2006 ADDENDUM 3	06/06/12	CPG	2006/06/12	06/06/12		