


COW-A3 (02/2006)

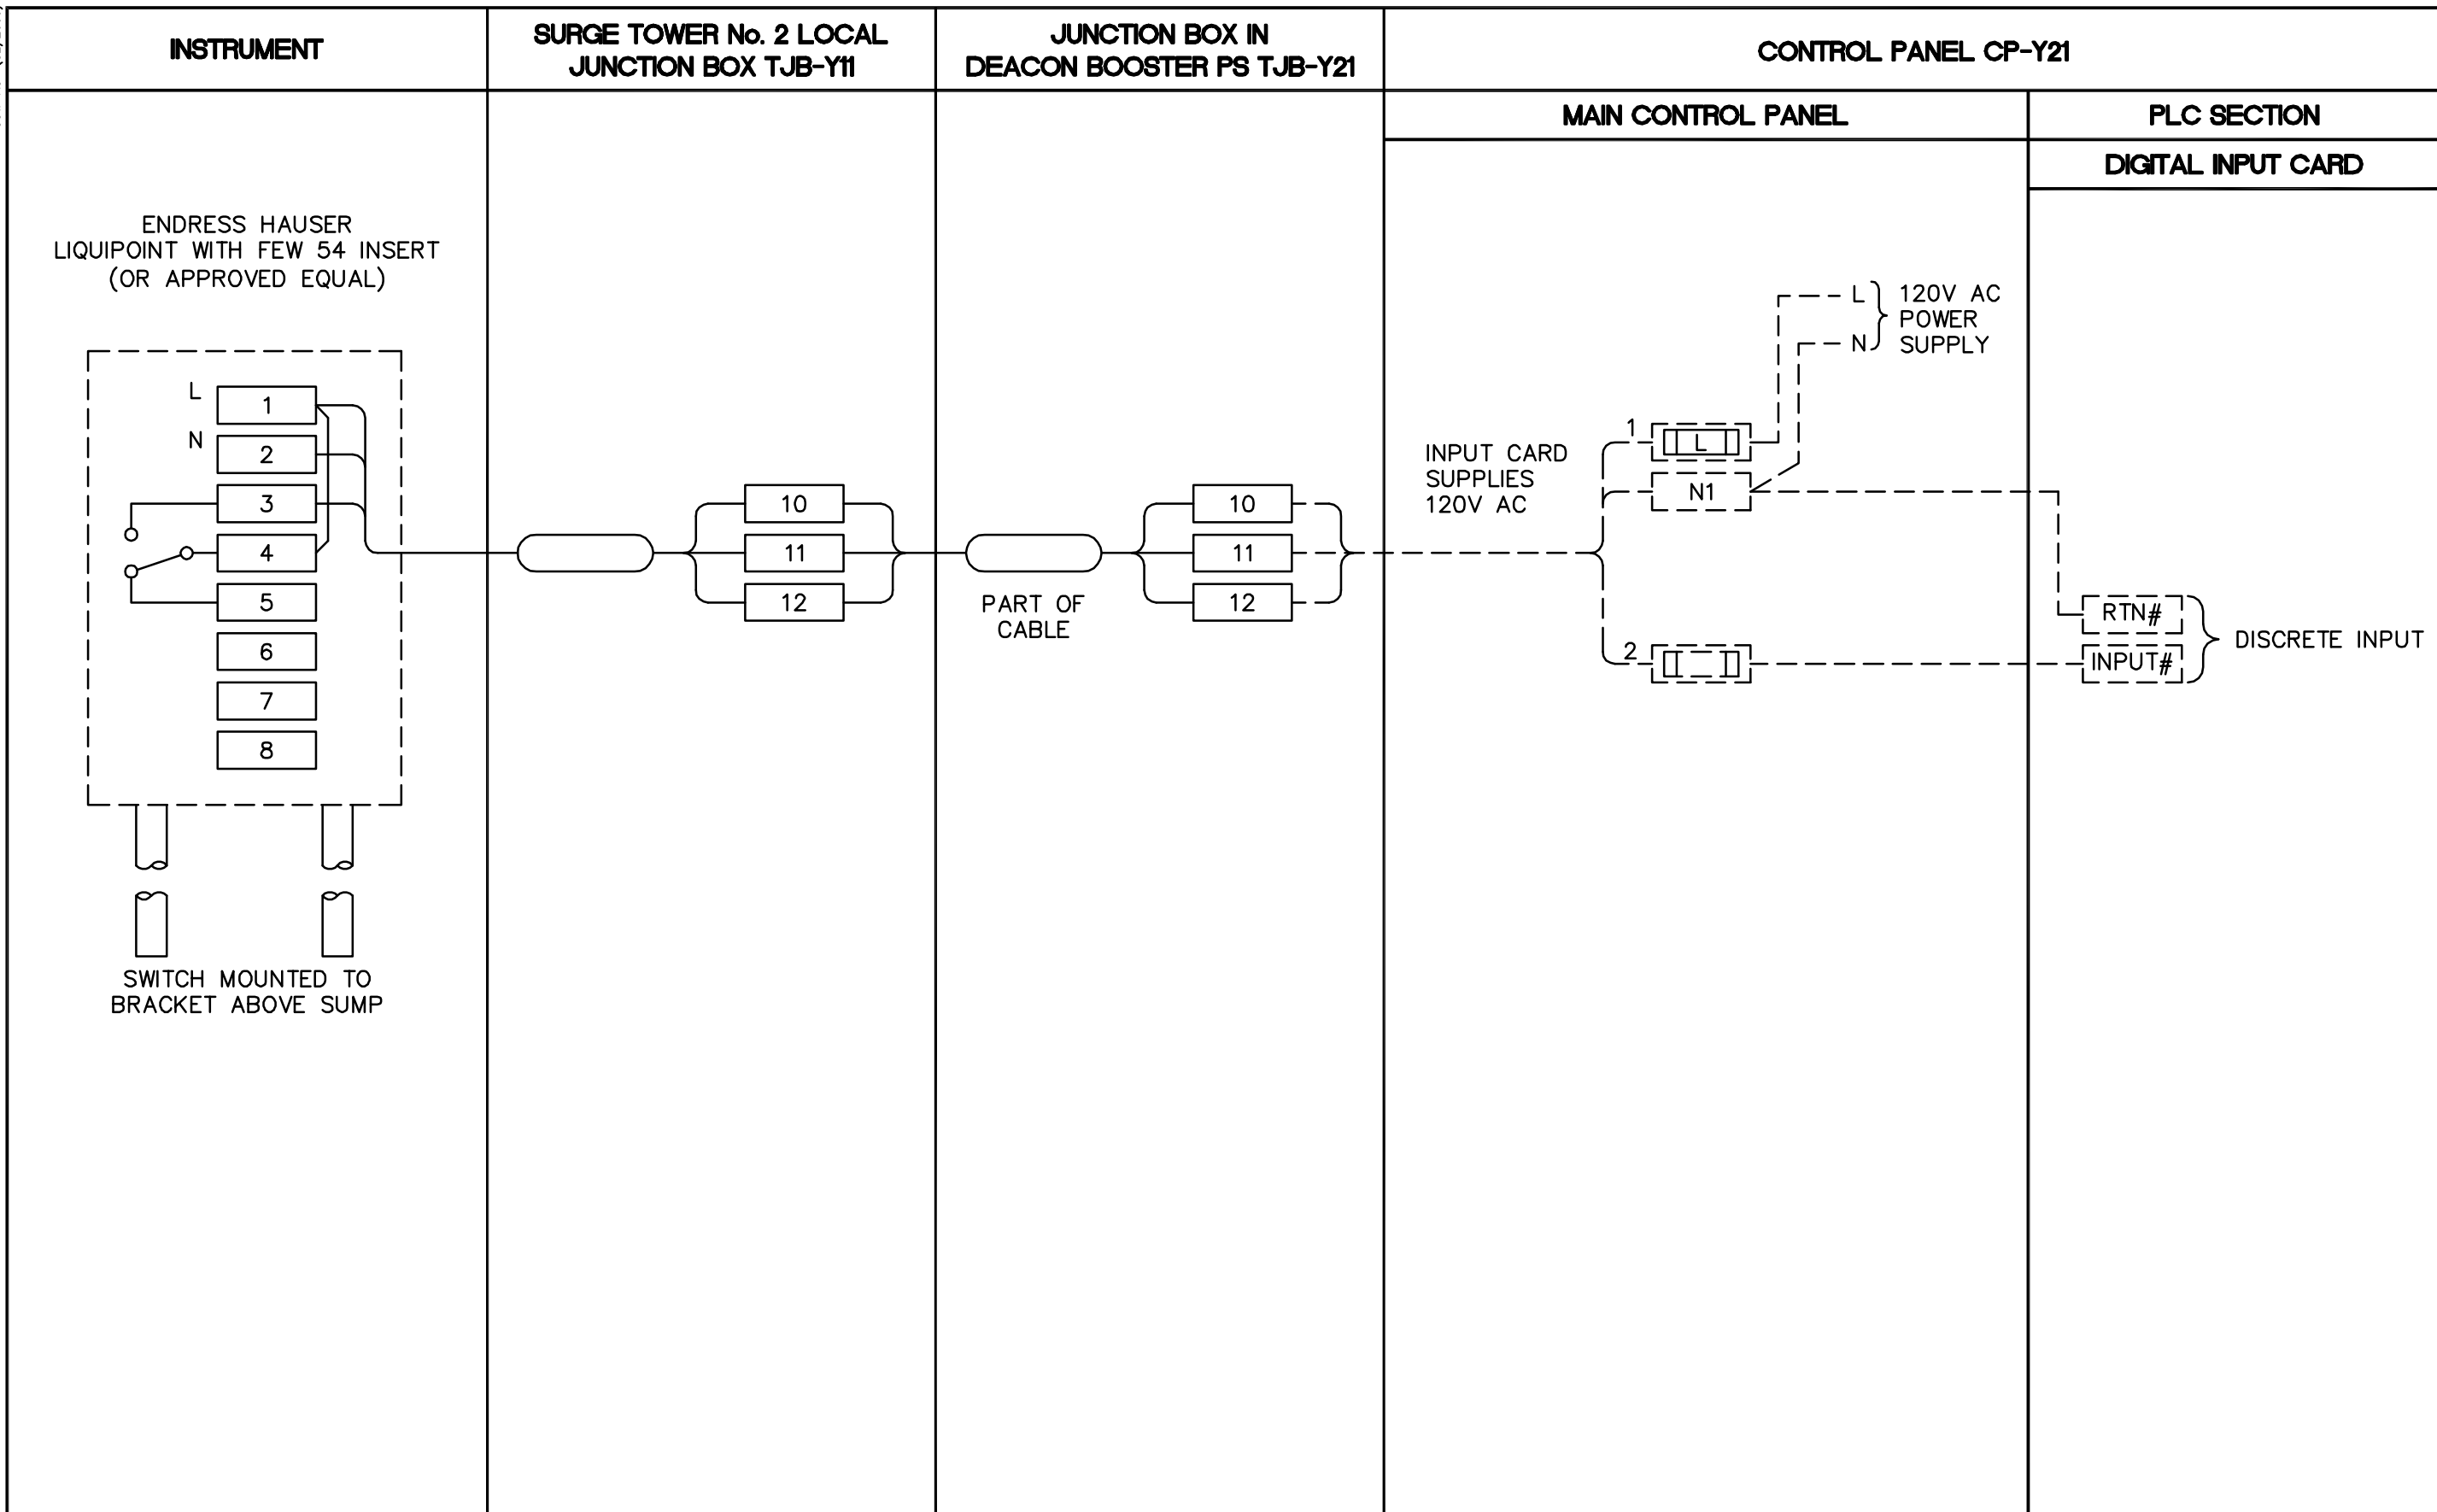

NOTE:

ALL WIRING AND TERMINALS SHOWN DOTTED ARE BY OTHERS.

B.M. ELEV.			
00 ISSUED FOR TENDER	06/05/03	LAE	
NO. REVISIONS	DATE	BY	DATE

CHERRILL
Frederickson Cooper
ARCHITECTS

DESIGNED BY: NT
DRAWN BY: SRP
SCALE: NTS

EarthTech
A Tyco International Ltd. Company

CHECKED BY: BLM
APPROVED BY: AHL
RELEASED FOR CONSTRUCTION BY: R. SOROKOWSKI

ENGINEER'S SEAL

ORIGINAL SIGNED BY: B.L. MOORE
2006/05/03

CONSULTANT DRAWING NO.: WY-A0456

THE CITY OF WINNIPEG
WATER AND WASTE DEPARTMENT
ENGINEERING DIVISION

WATER TREATMENT PLANT
YARD PIPING AND VALVE CHAMBERS
SURGE TOWER CONSTRUCTION

AUTOMATION / I&C
VC-305 VALVE VAULT FLOOD SWITCH
LOOP DIAGRAM

CITY FILE NUMBER
SHEET OF
CITY DRAWING NUMBER
1-0601Y-H-A0456-001-008