



DECORATIVE PANEL

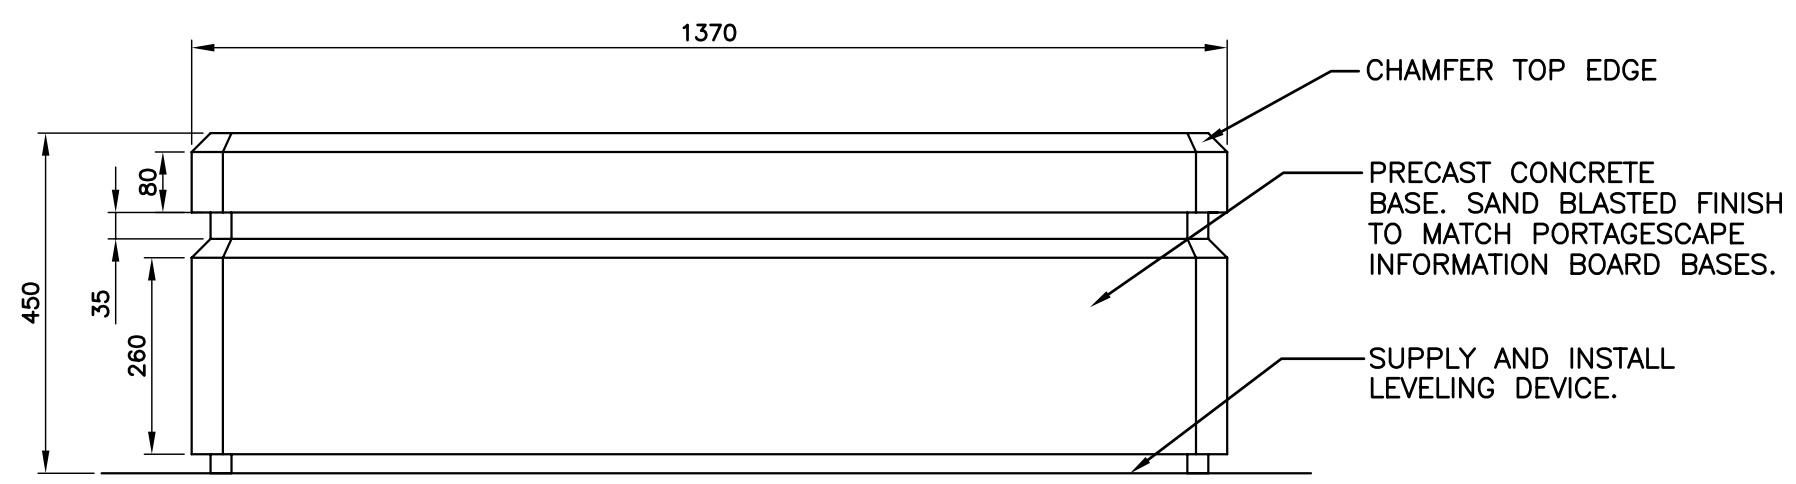


PRECAST CONCRETE BASE - ELEVATION

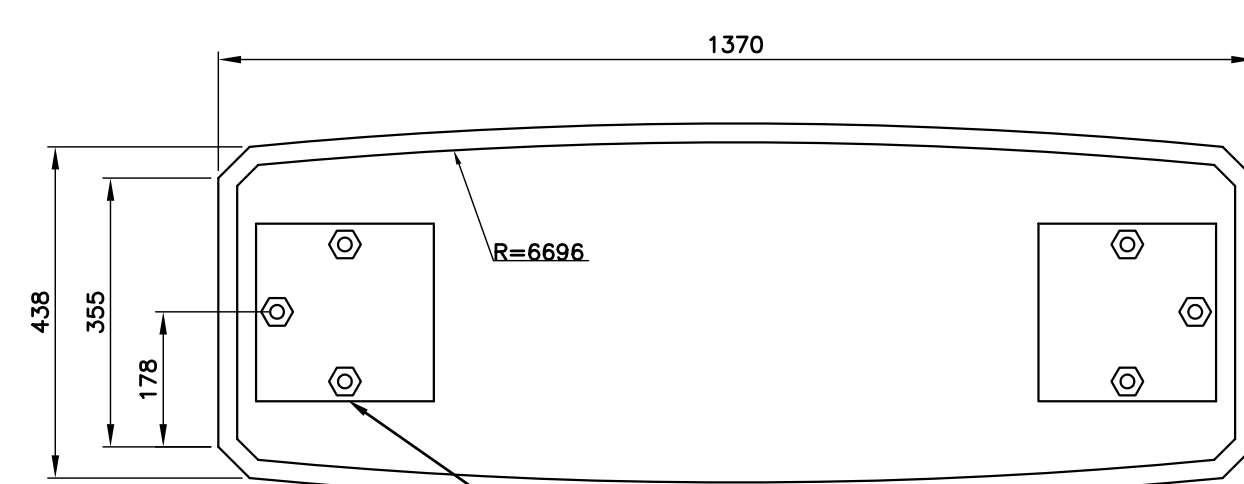


PRECAST CONCRETE BASE


- NOTES**
1. ALL EXPOSED METAL TO BE POWDER COATED PM 211511 (SPARKLE SILVER) BY PURTECH TO MATCH SHELTERS.
 2. CONTRACTOR TO PROVIDE STAMPED SHOP DRAWINGS ITEMIZING ALL METAL WORK, FASTENINGS, WELDS AND MATERIALS.
 3. ALL STRUCTURES TO BE GALVANIZED AFTER CONSTRUCTION ALL PARTS TO BE GALVANIZED ON BOTH INTERIOR AND EXTERIOR SURFACES.
 4. ALL FASTENINGS TO BE STAINLESS STEEL. PAINT TO MATCH STRUCTURE AS REQUIRED. FACTORY FINISH BLACK STAINLESS STEEL SCREWS TO BE USED ON ALL BLACK ITEMS.
 5. ENSURE ALL FASTENINGS ARE OF SUFFICIENT SIZE FOR APPLICATION. UNDER OR OVERSIZED MATERIALS WILL NOT BE ACCEPTED.
 6. PROVIDE SAMPLE OR CUT SHEET OF ALL PROPOSED FASTENINGS

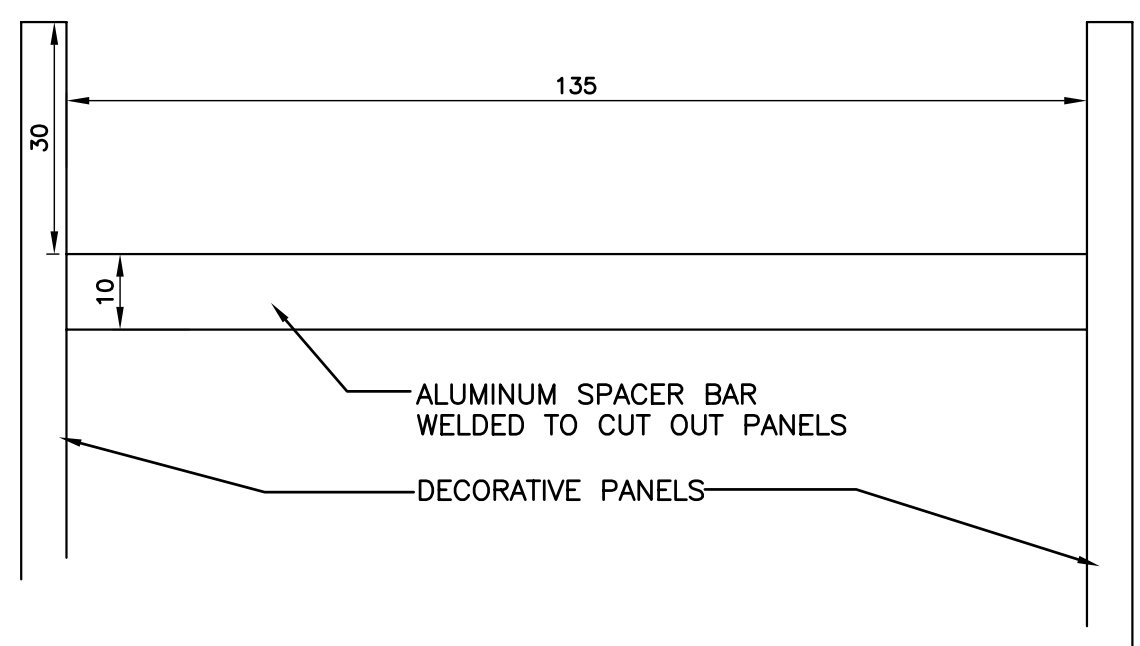


SPACER FOR DECORATIVE PANELS AT TOP OF SIGN

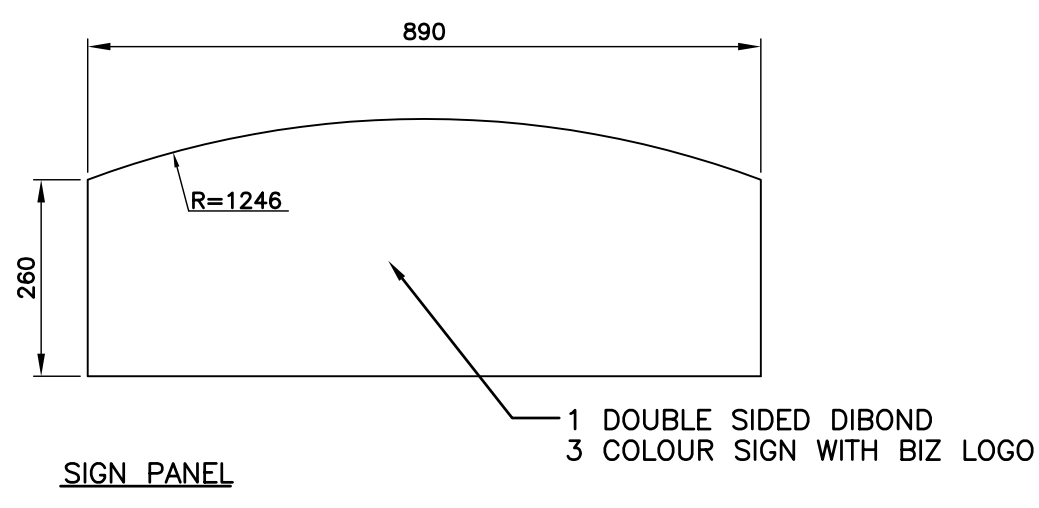


SIGN PANEL

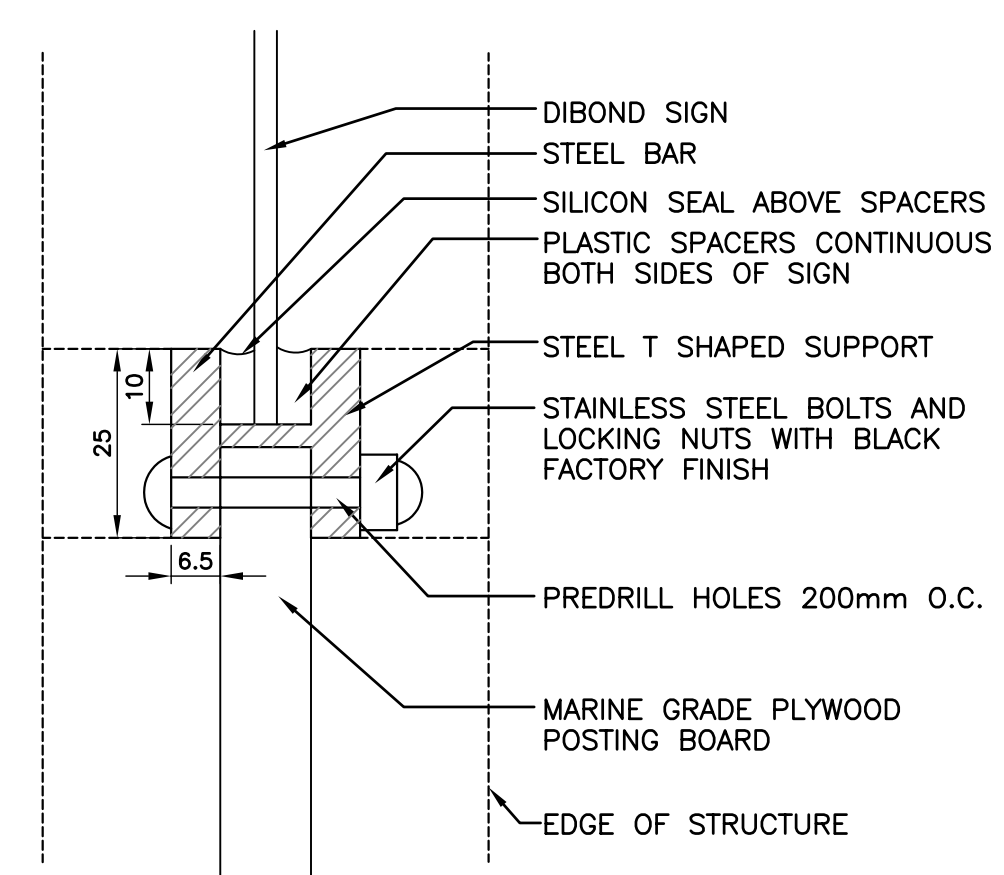


MOUNTING BRACKET FOR SIGN AND POSTING BOARD

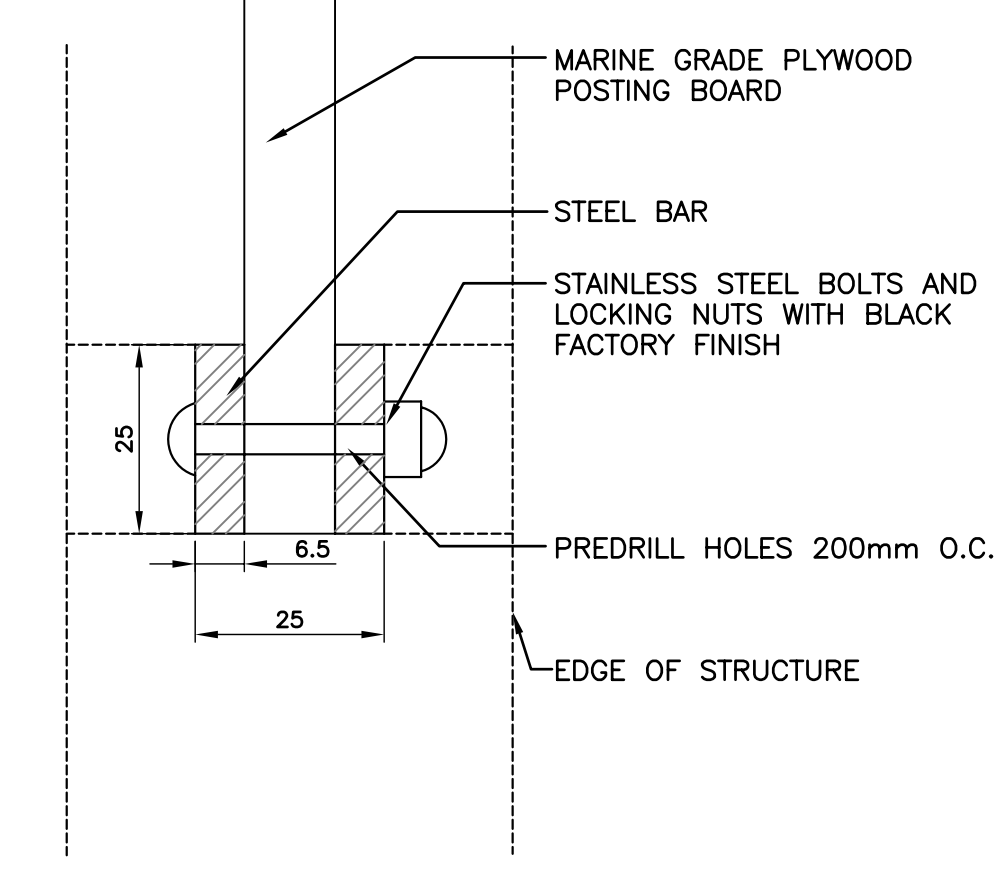


BOTTOM MOUNTING BRACKET FOR POSTING BOARD

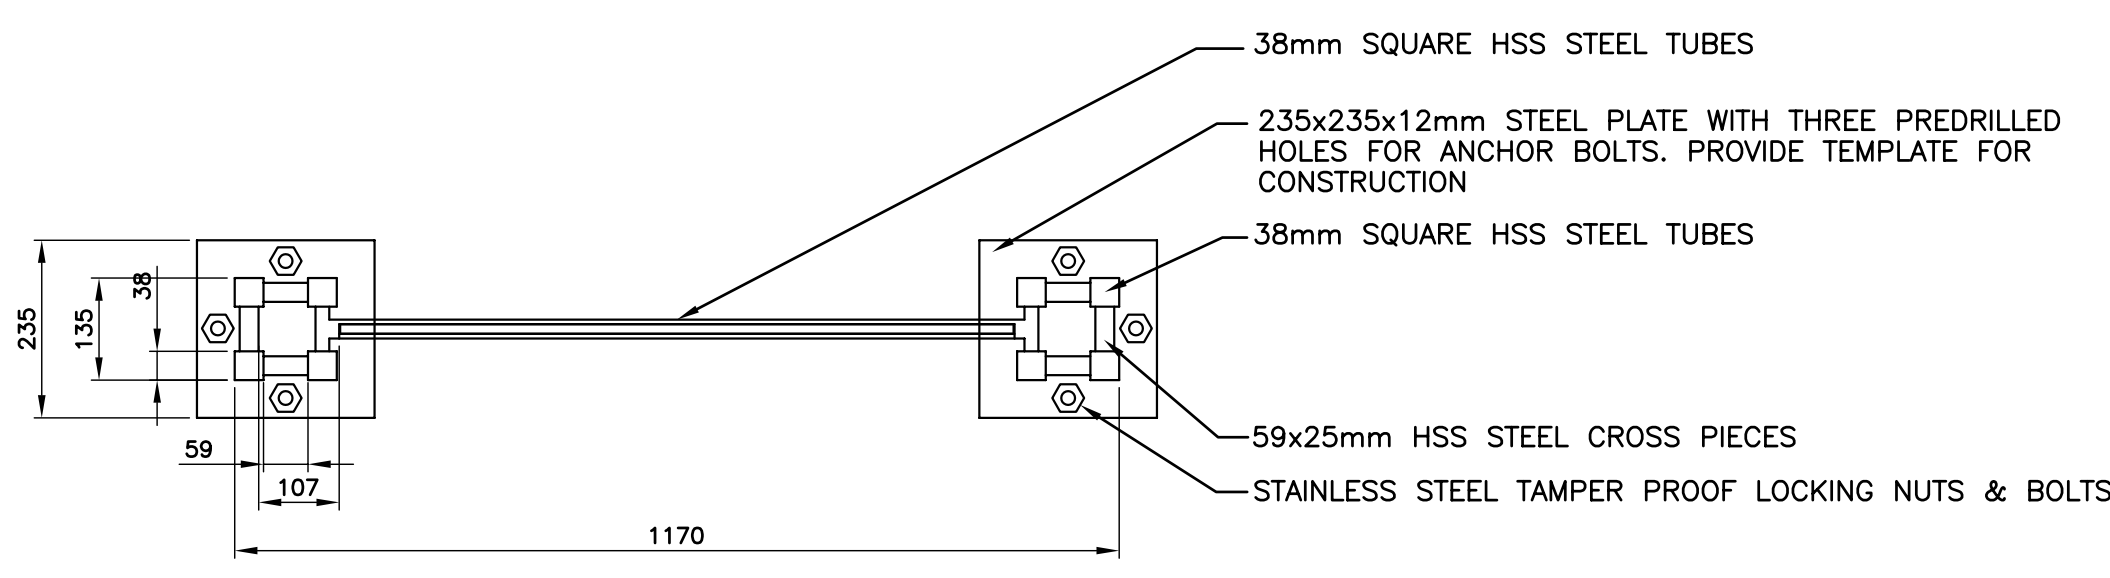

STRUCTURE PLAN

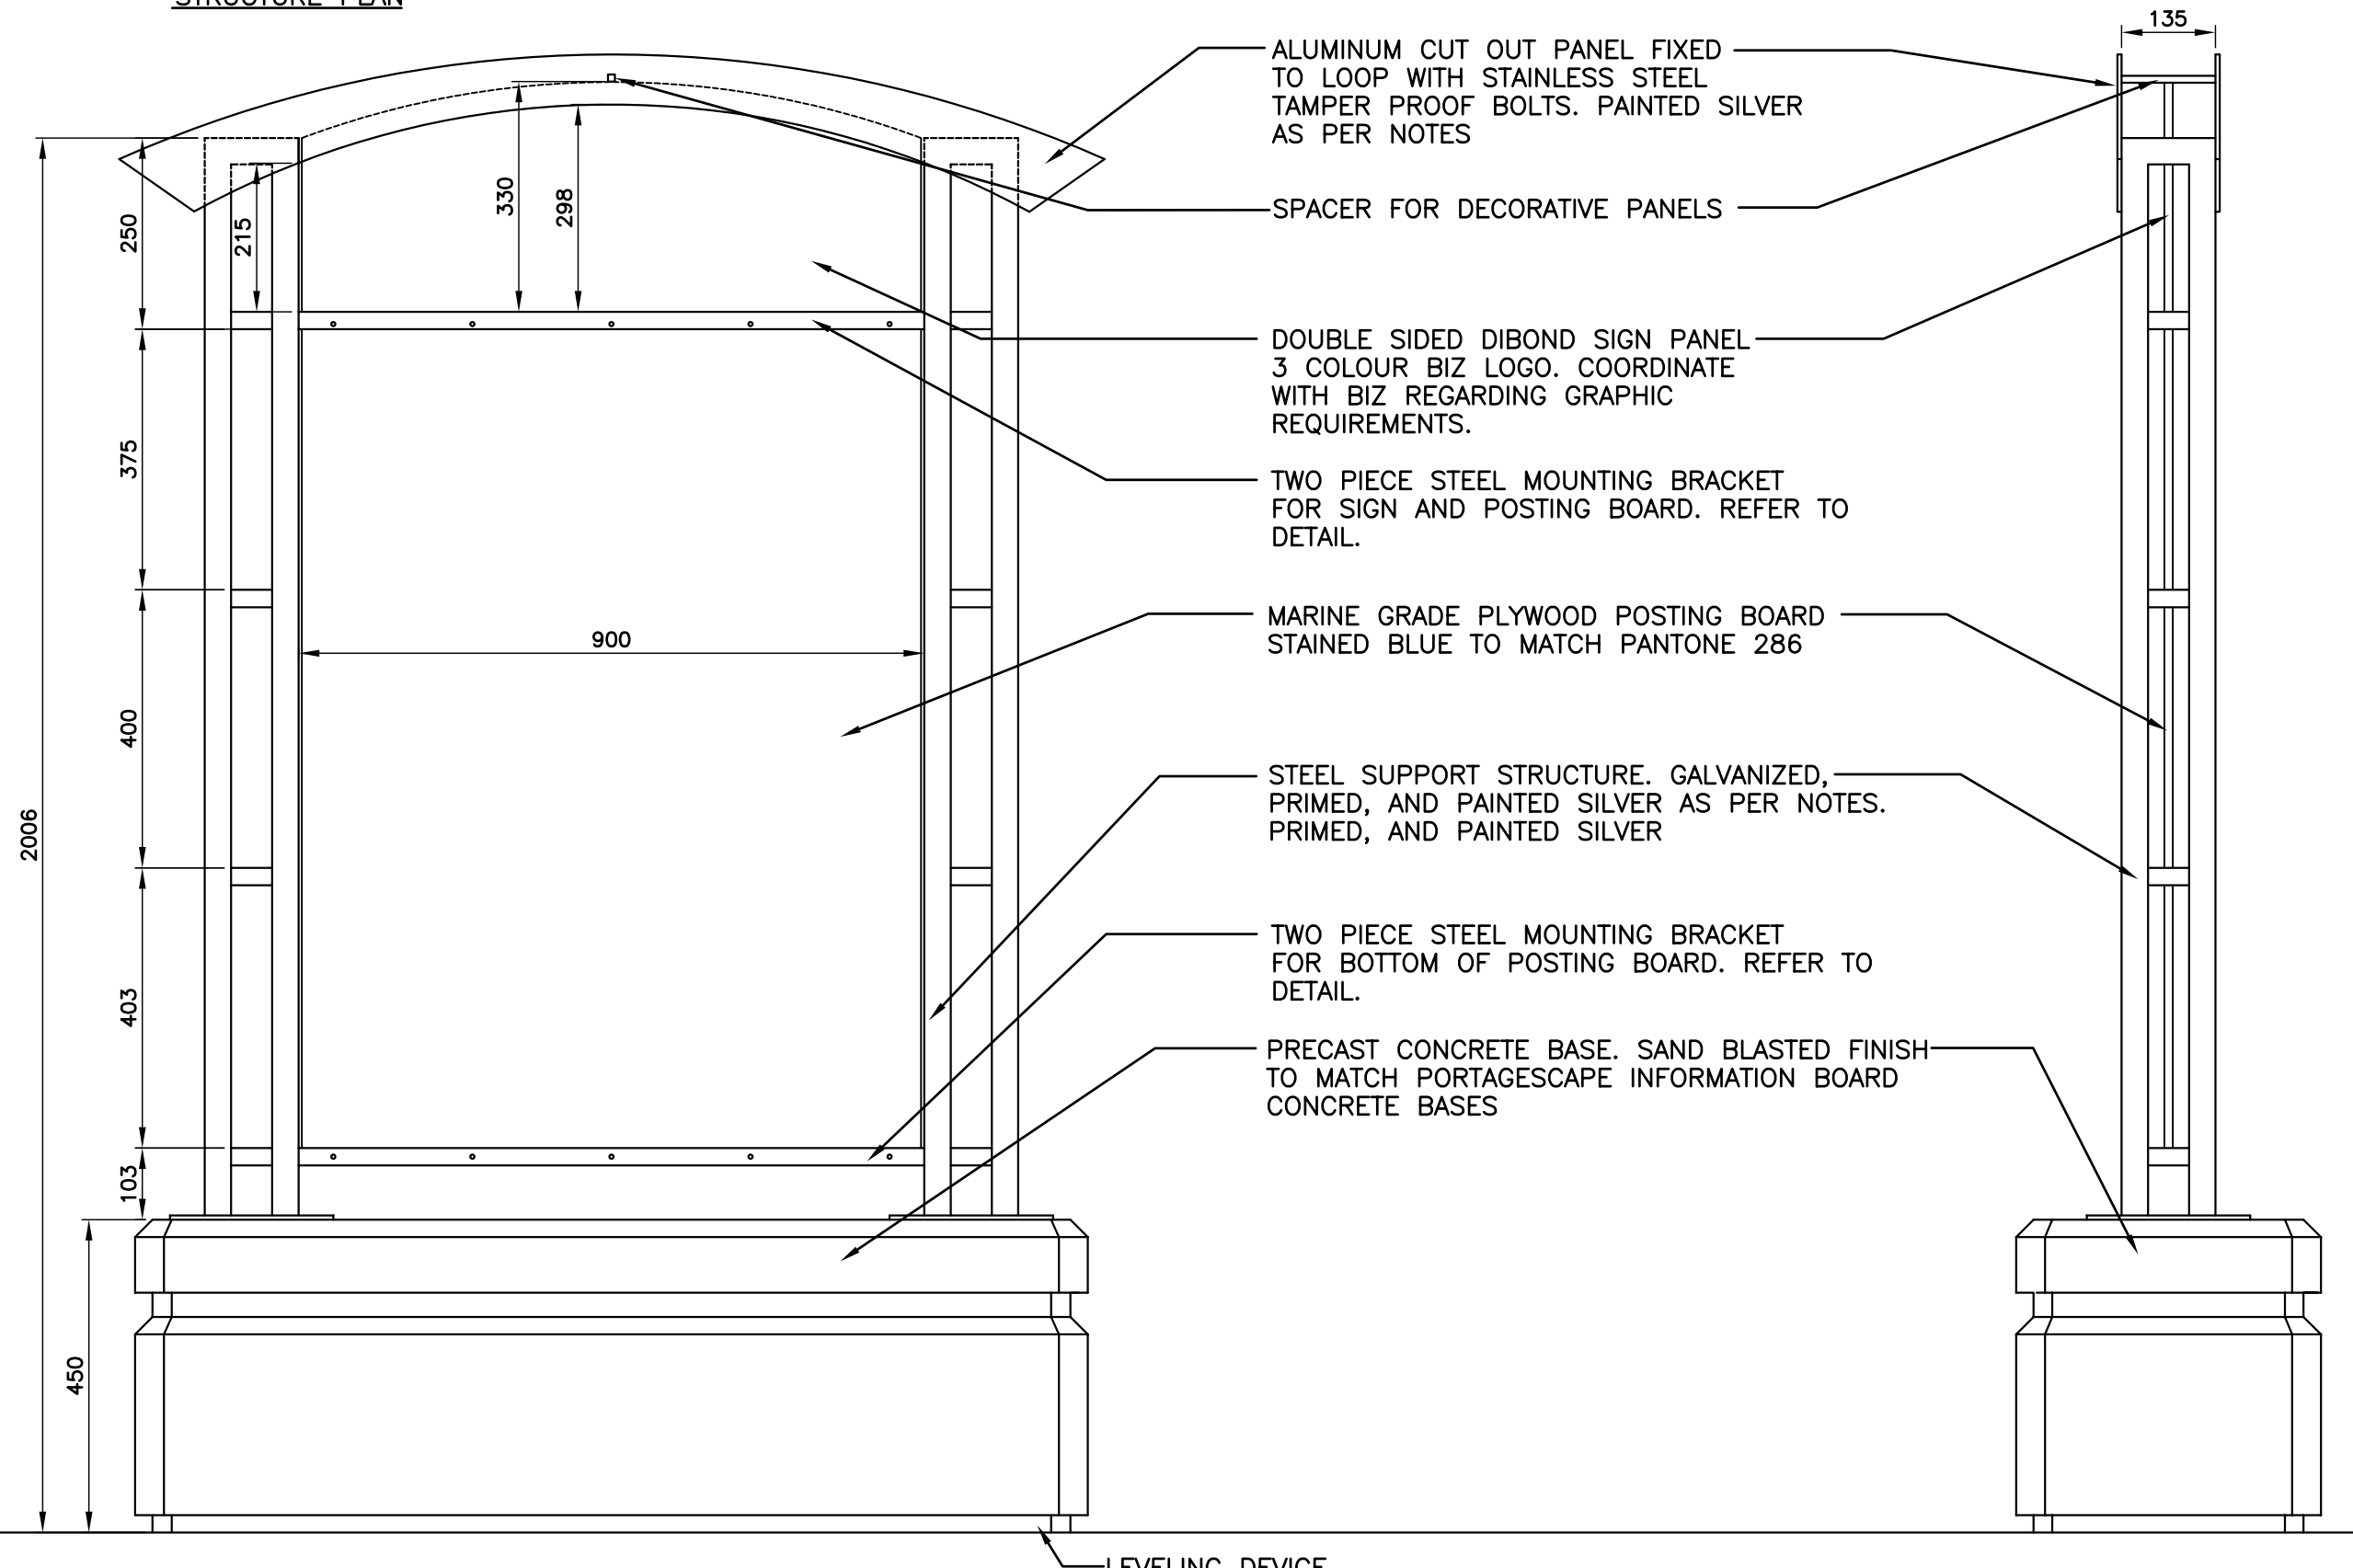

LEVELING DEVICE

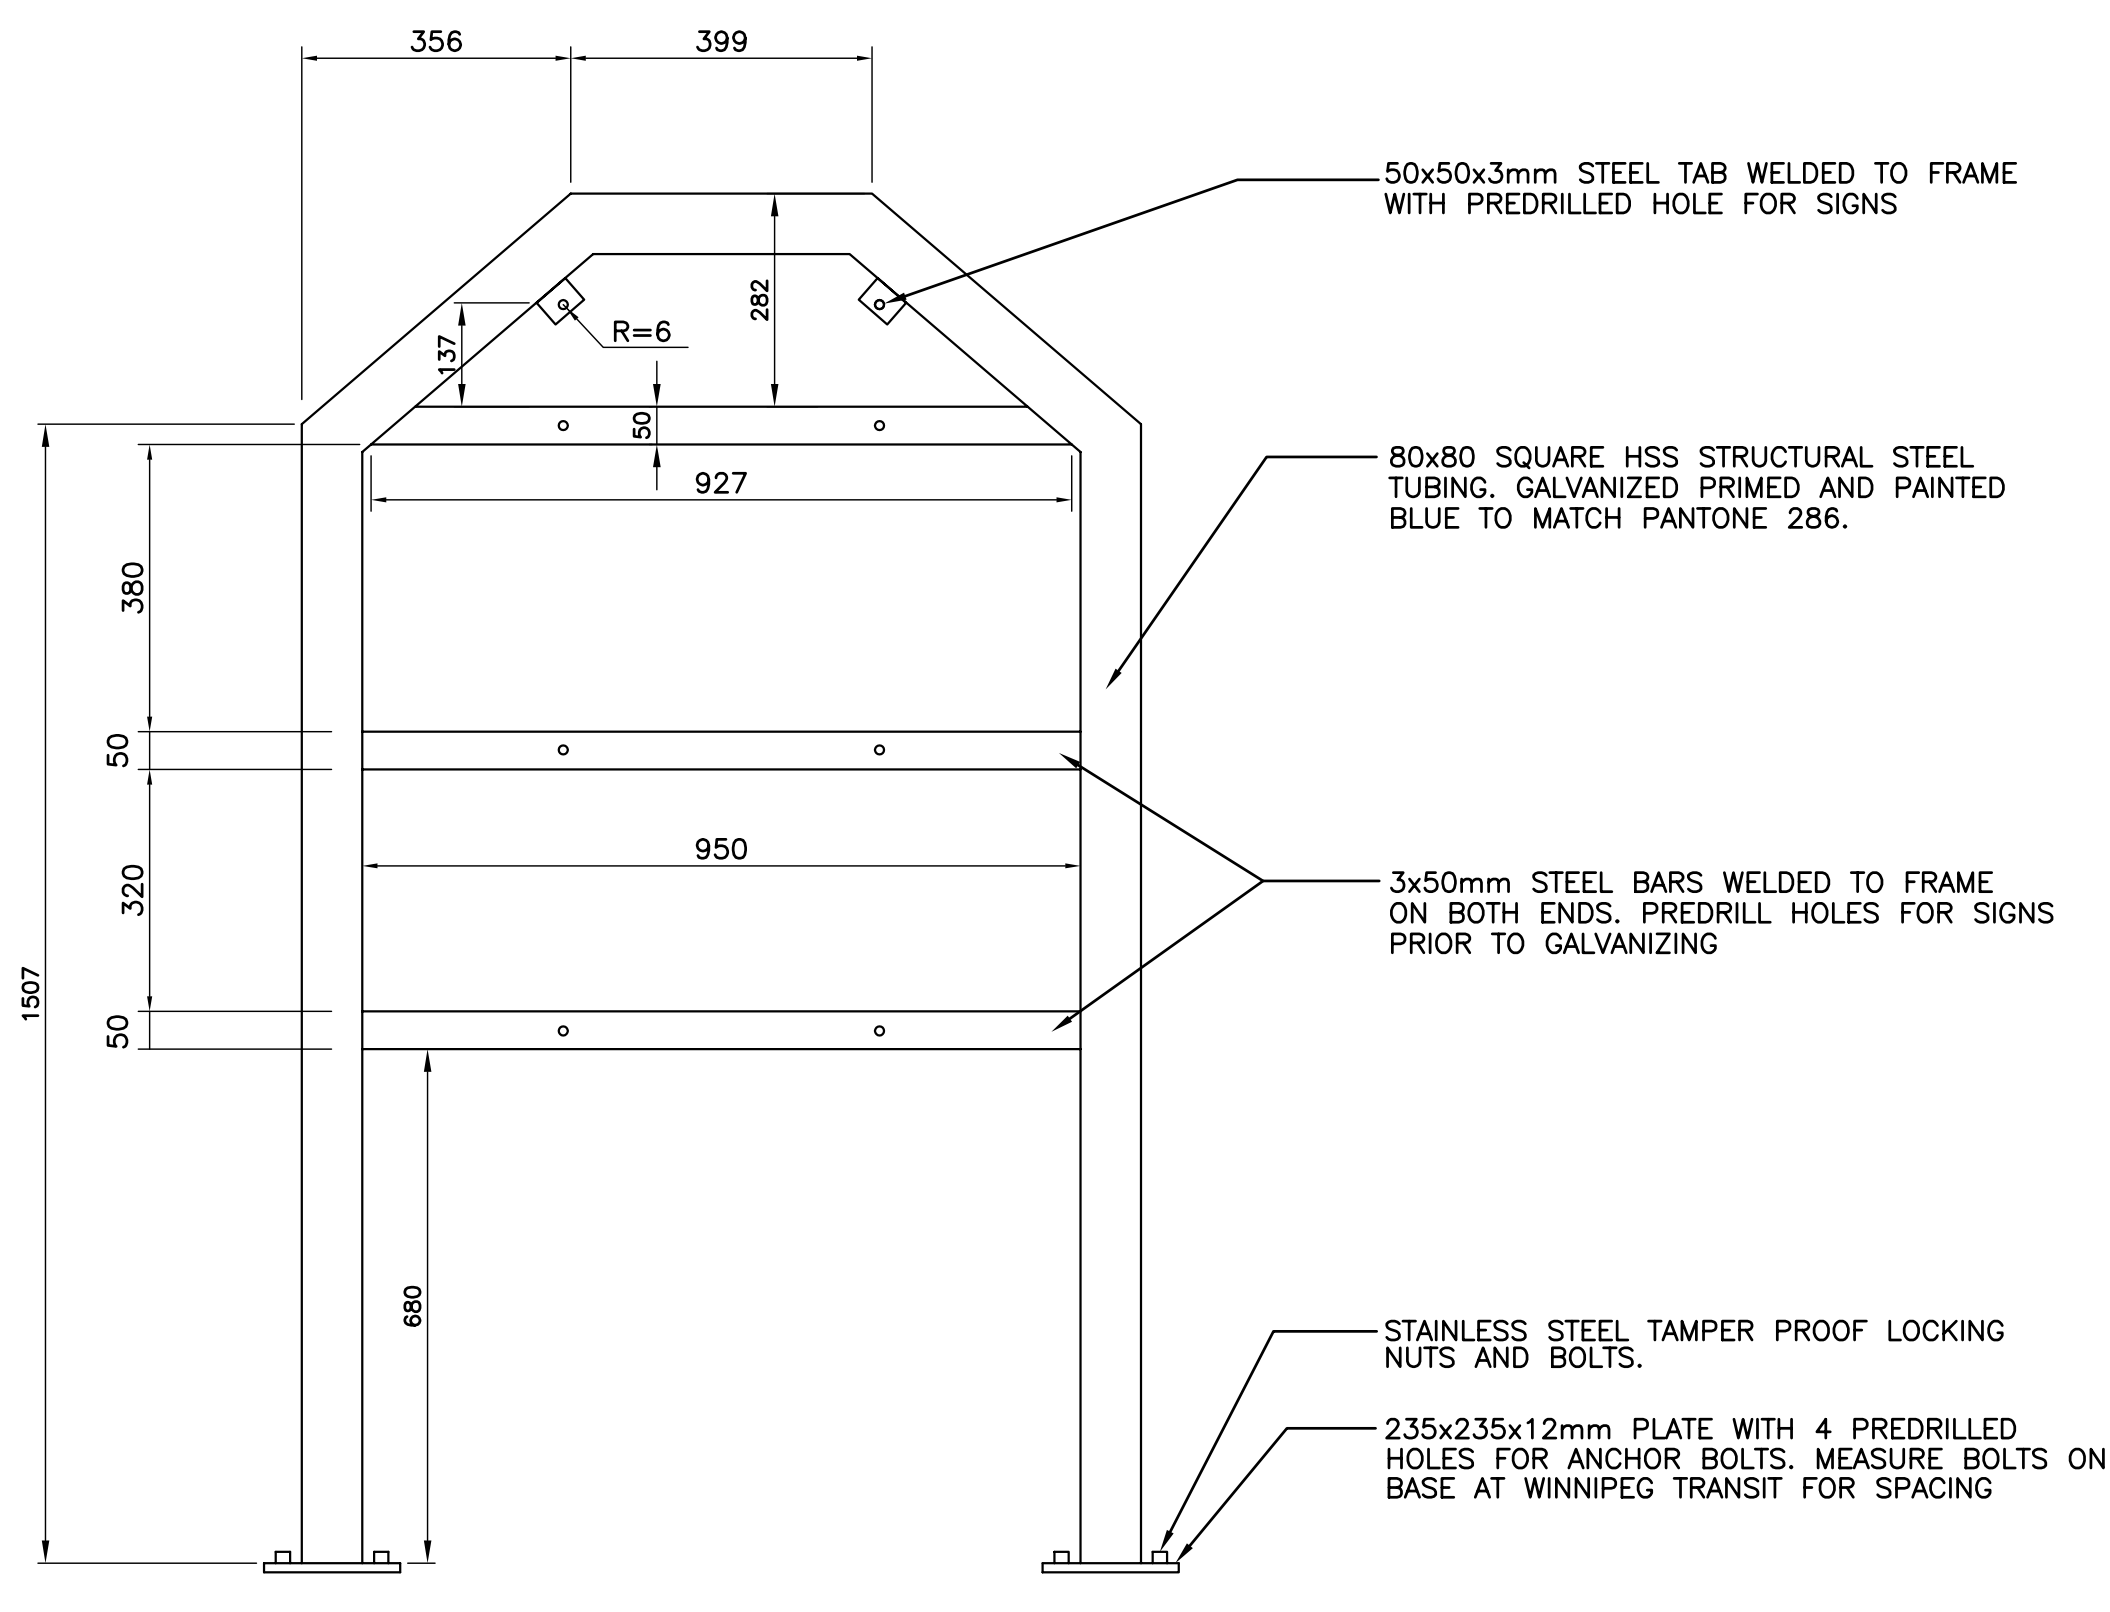

No.	Revisions	Date	By
Date			
Scale			
05-06-06 NTS			
Designed By		Checked By	
SR		PR	
Seals			



WINNIPEG TRANSIT
 Project Title
**GRAHAM AVENUE
 POLE AND STREET
 FURNITURE REPAIR**

DETAILS

1 COMMUNITY INFORMATION KIOSK
 L2.1 1:20

8 PARK AND RIDE INFORMATION KIOSK METAL STRUCTURE
 1:20

Project No. 06-017
 Drawing No. L2.1