

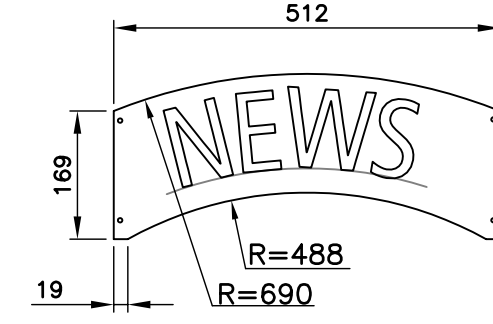


DECORATIVE PANEL

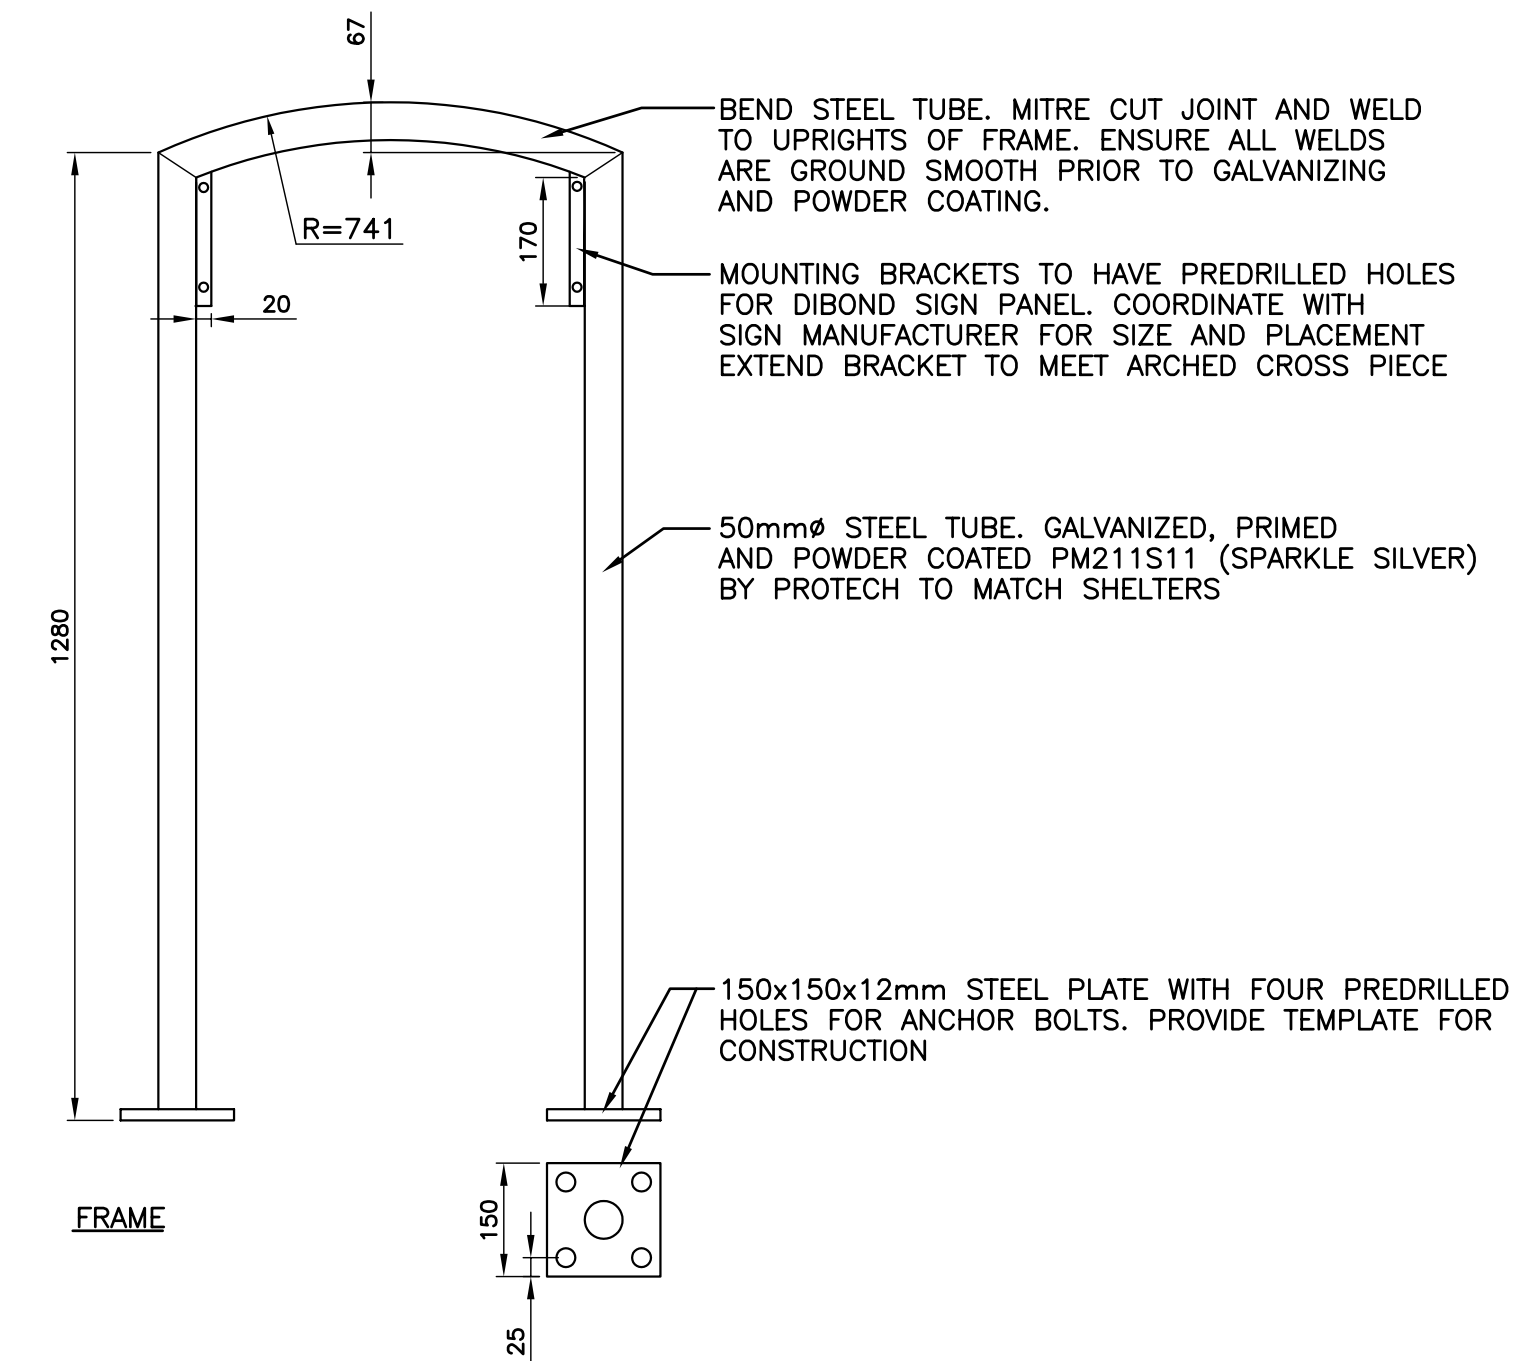


SIGN PANEL (BOTH SIDES)


TEXT TO BE FRUTIGER 57 BOLD 100mm HT. ARRAYED ON BOTTOM ARC 30mm FROM BOTTOM EDGE. LETTERING TO BE BLUE TO MATCH PANTONE 286. MANUFACTURER TO PROVIDE PAPER MOCK UP AND PAINT COLOUR SAMPLE PRIOR TO MANUFACTURE.

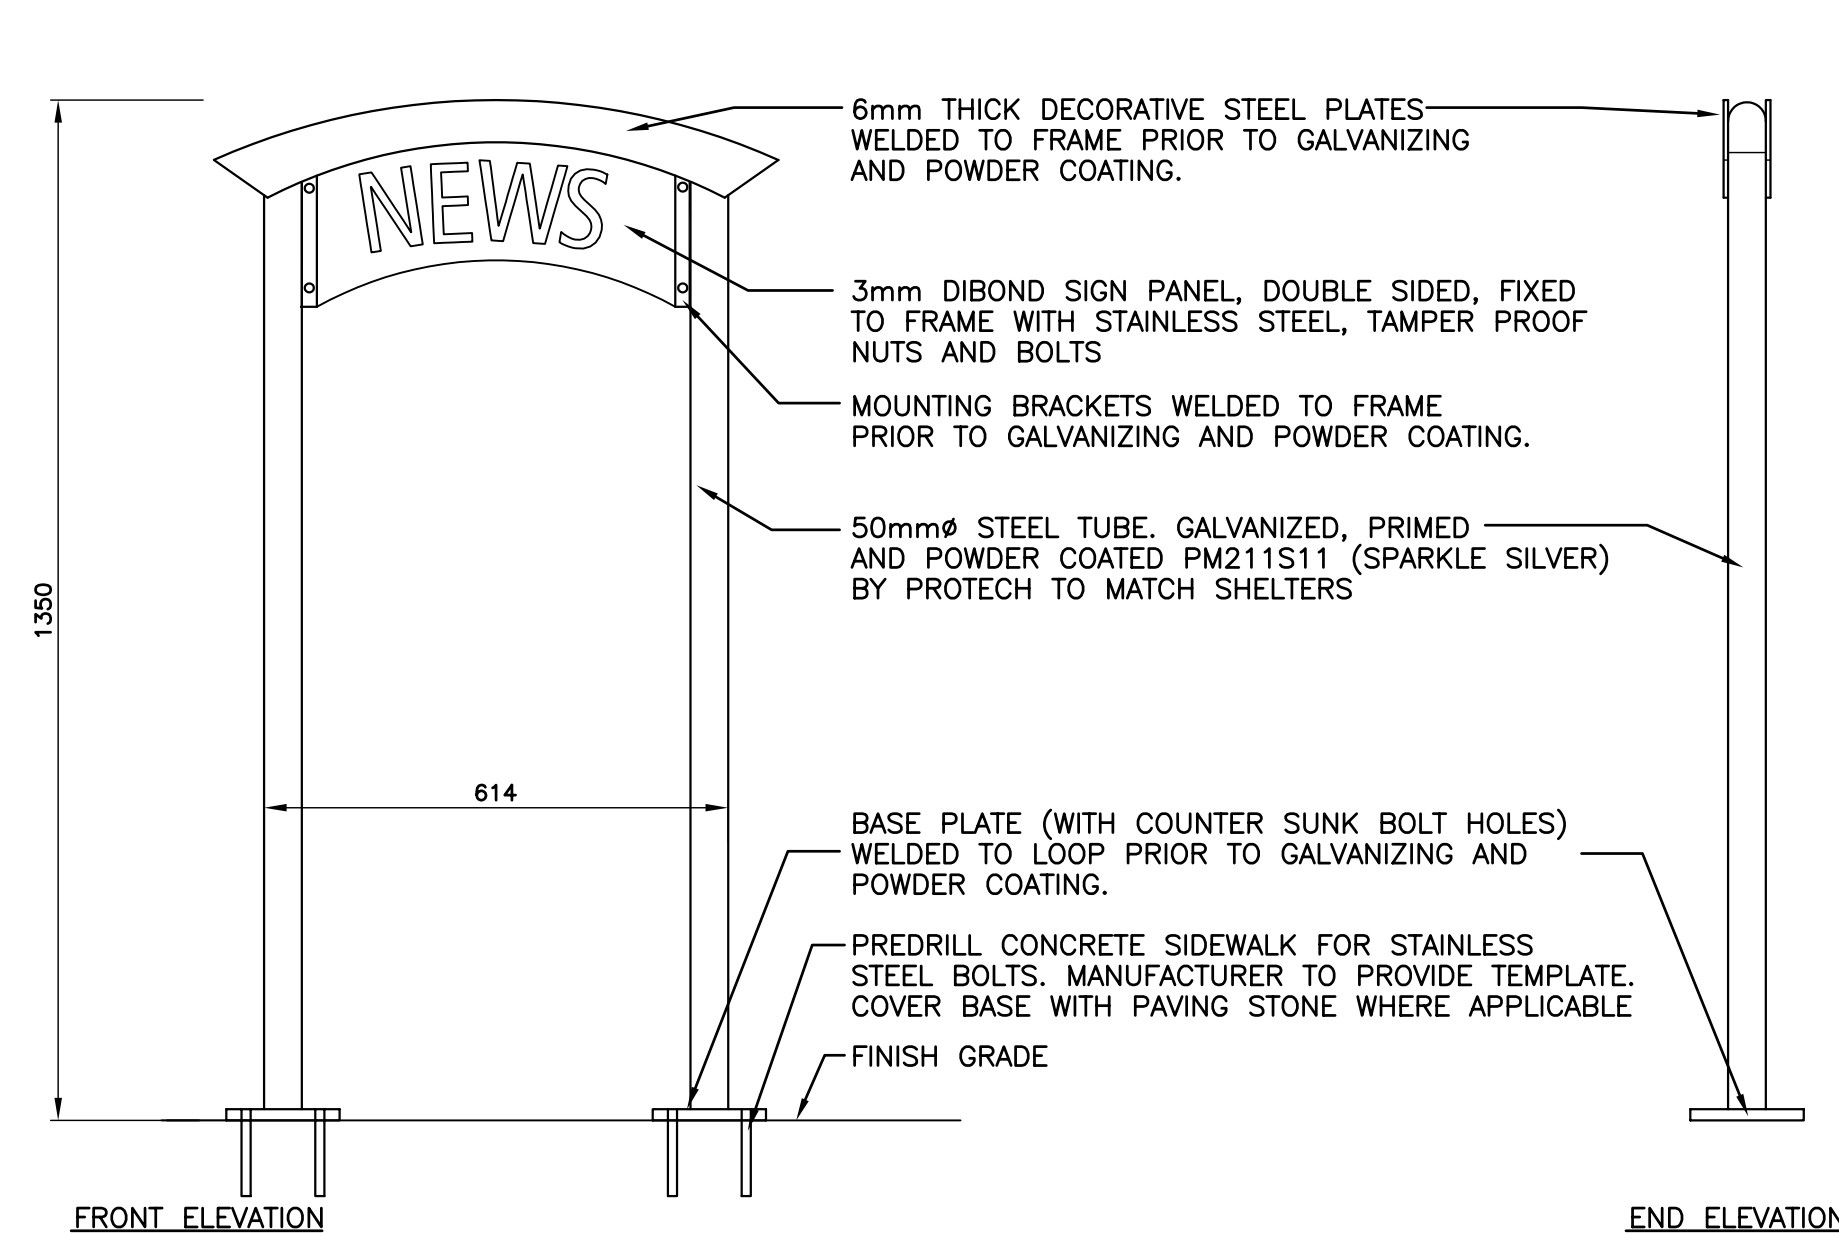


2 NEWSPAPER BOX LOOP
L2.2 1:20

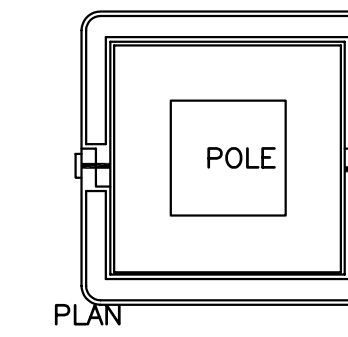


PLAN

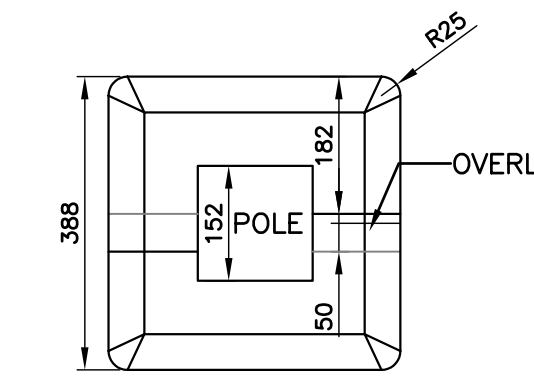


SECTION

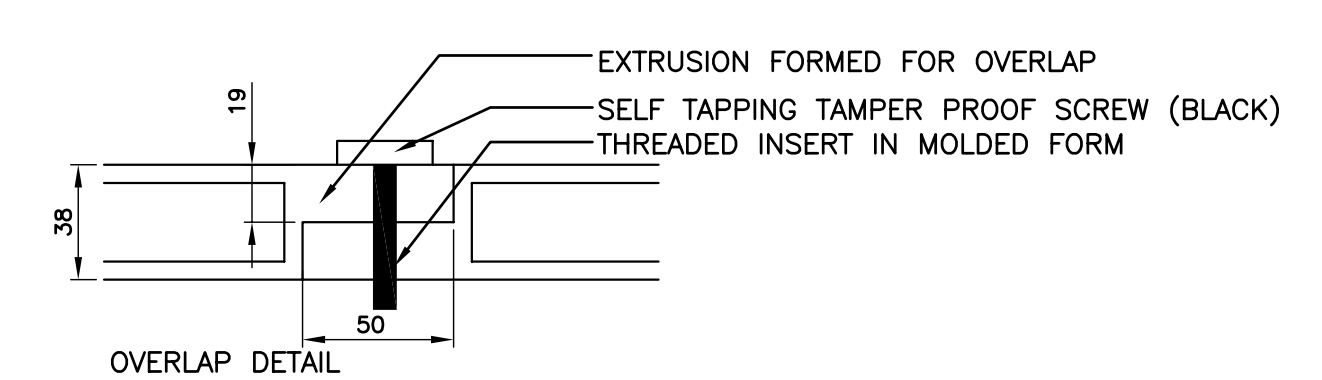

OVERLAP DETAIL

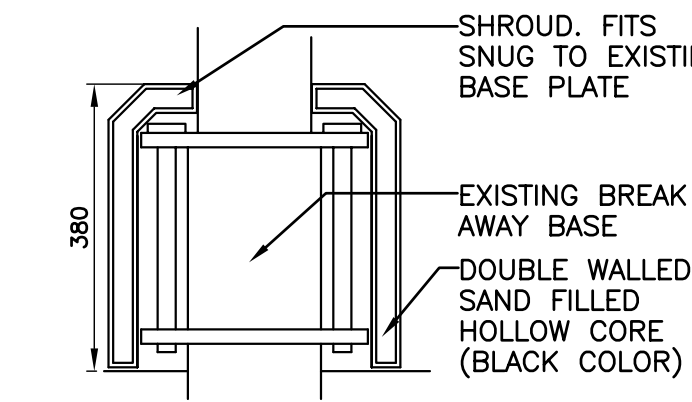


SECTION

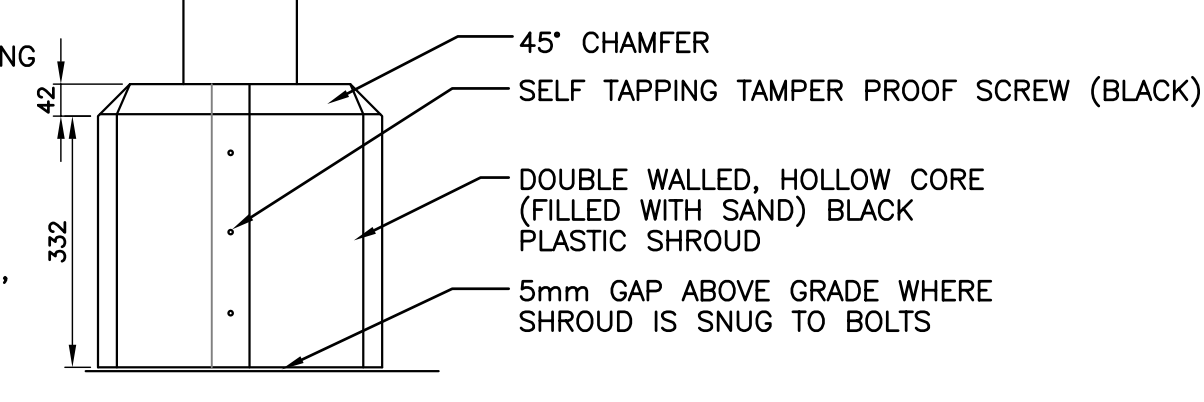


ELEVATION


3 SHROUD DETAIL
L2.2 N.T.S.

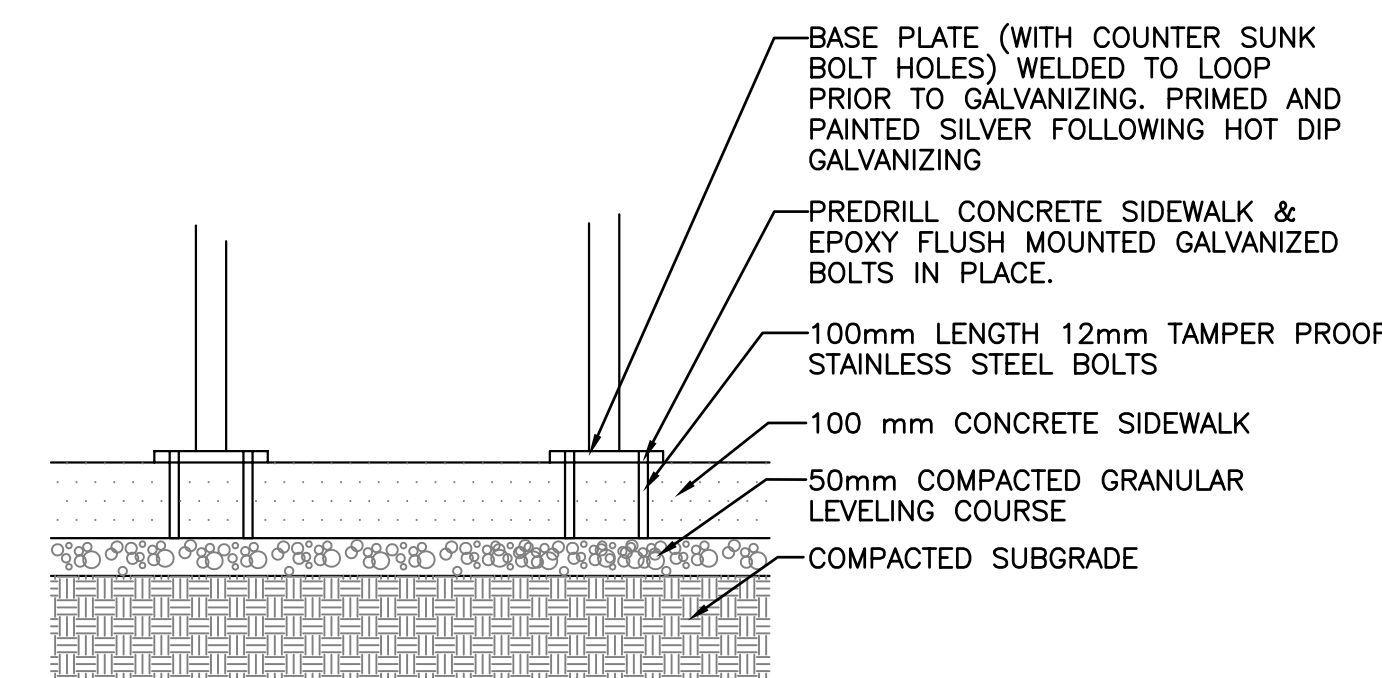

4 - BICYCLE & NEWSPAPER LOOPS
L2.2 N.T.S.

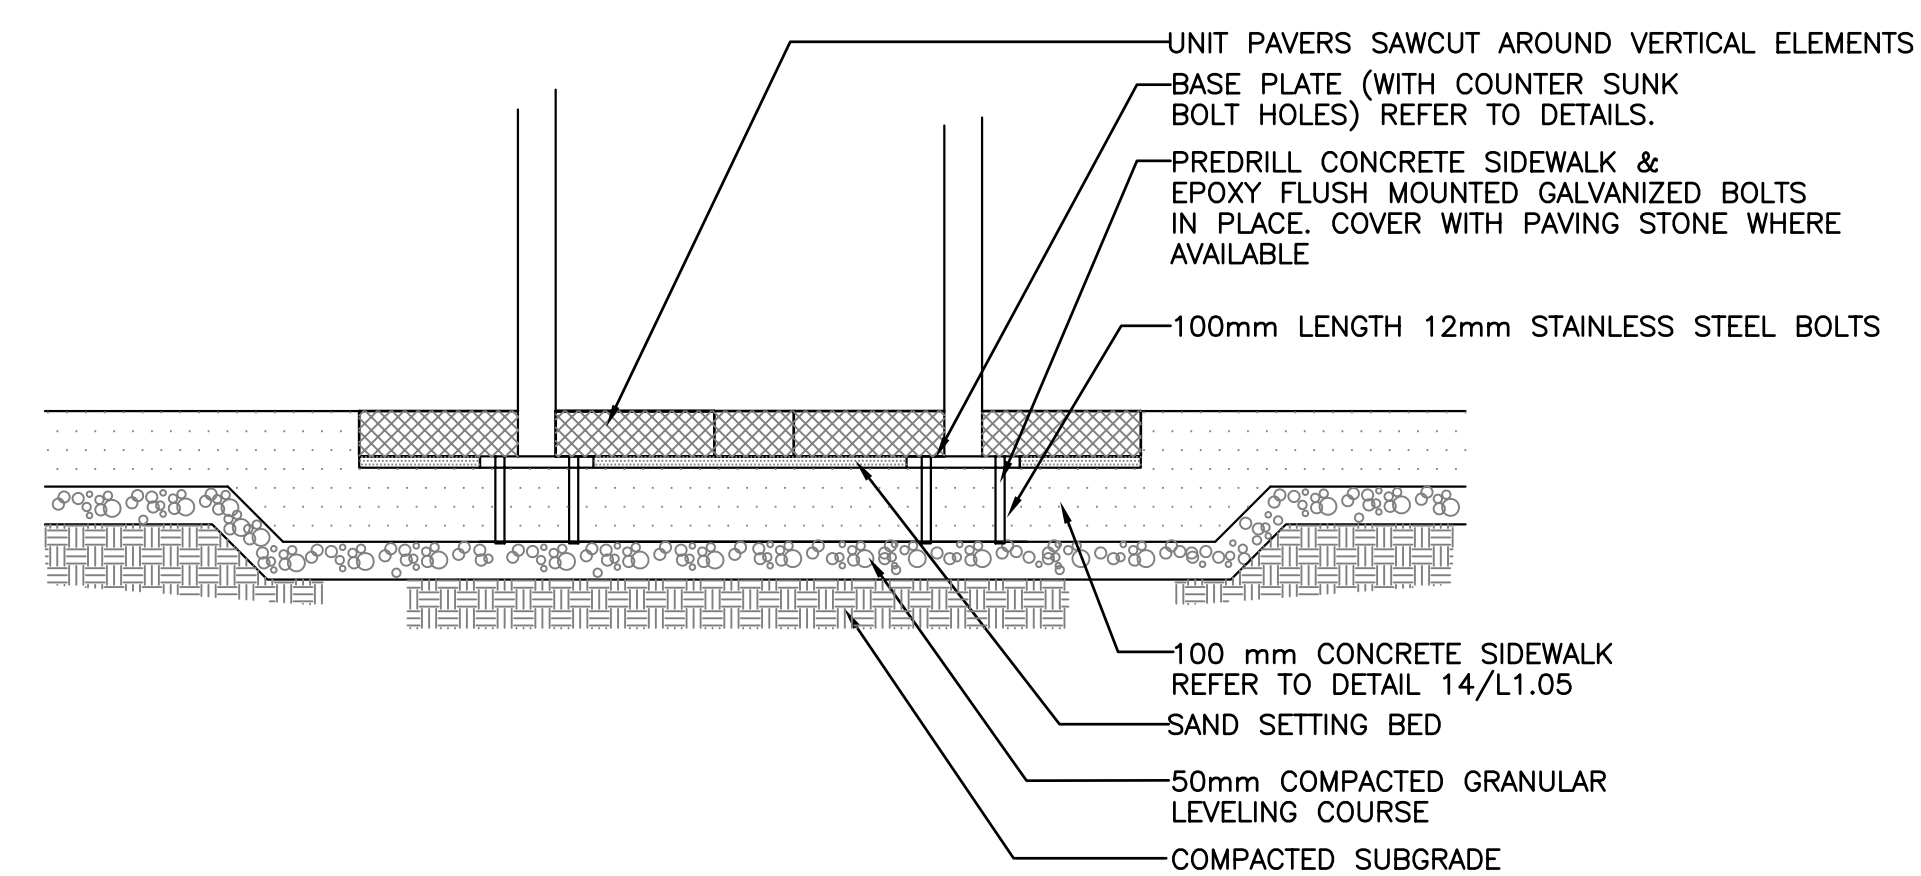

5 - BICYCLE & NEWSPAPER LOOPS
L2.2 N.T.S.

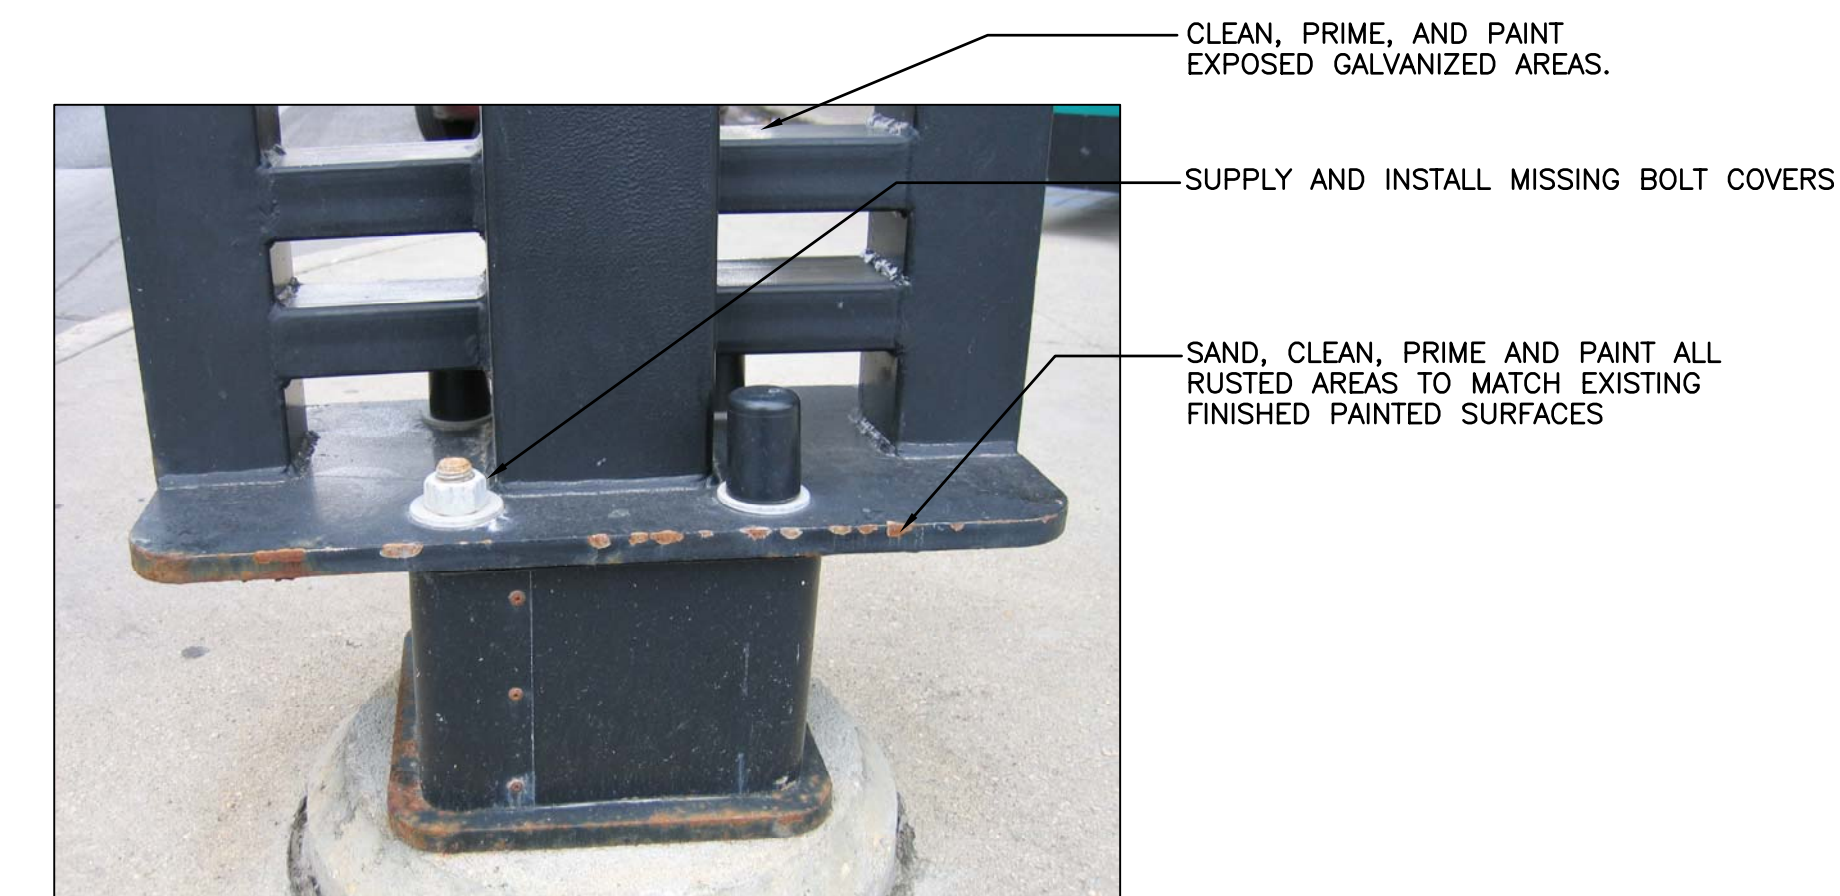

6 TRAFFIC SIGNAL POLE BASE
L2.2 N.T.S.

No.	Revisions	Date	By
Date	Scale		
05-06-06	NTS		
Designed By	Drawn By	Checked By	
SR	PR	SR	



WINNIPEG TRANSIT
Project Title
**GRAHAM AVENUE
POLE AND STREET
FURNITURE REPAIR**

Sheet Title
DETAILS

Project No. 06-017 Drawing No. L2.2