




THE CITY OF WINNIPEG

WATER AND WASTE DEPARTMENT
ENGINEERING DIVISION

2006 WATERMAIN RENEWALS

CONTRACT 19


BID OPPORTUNITY # 394-2006

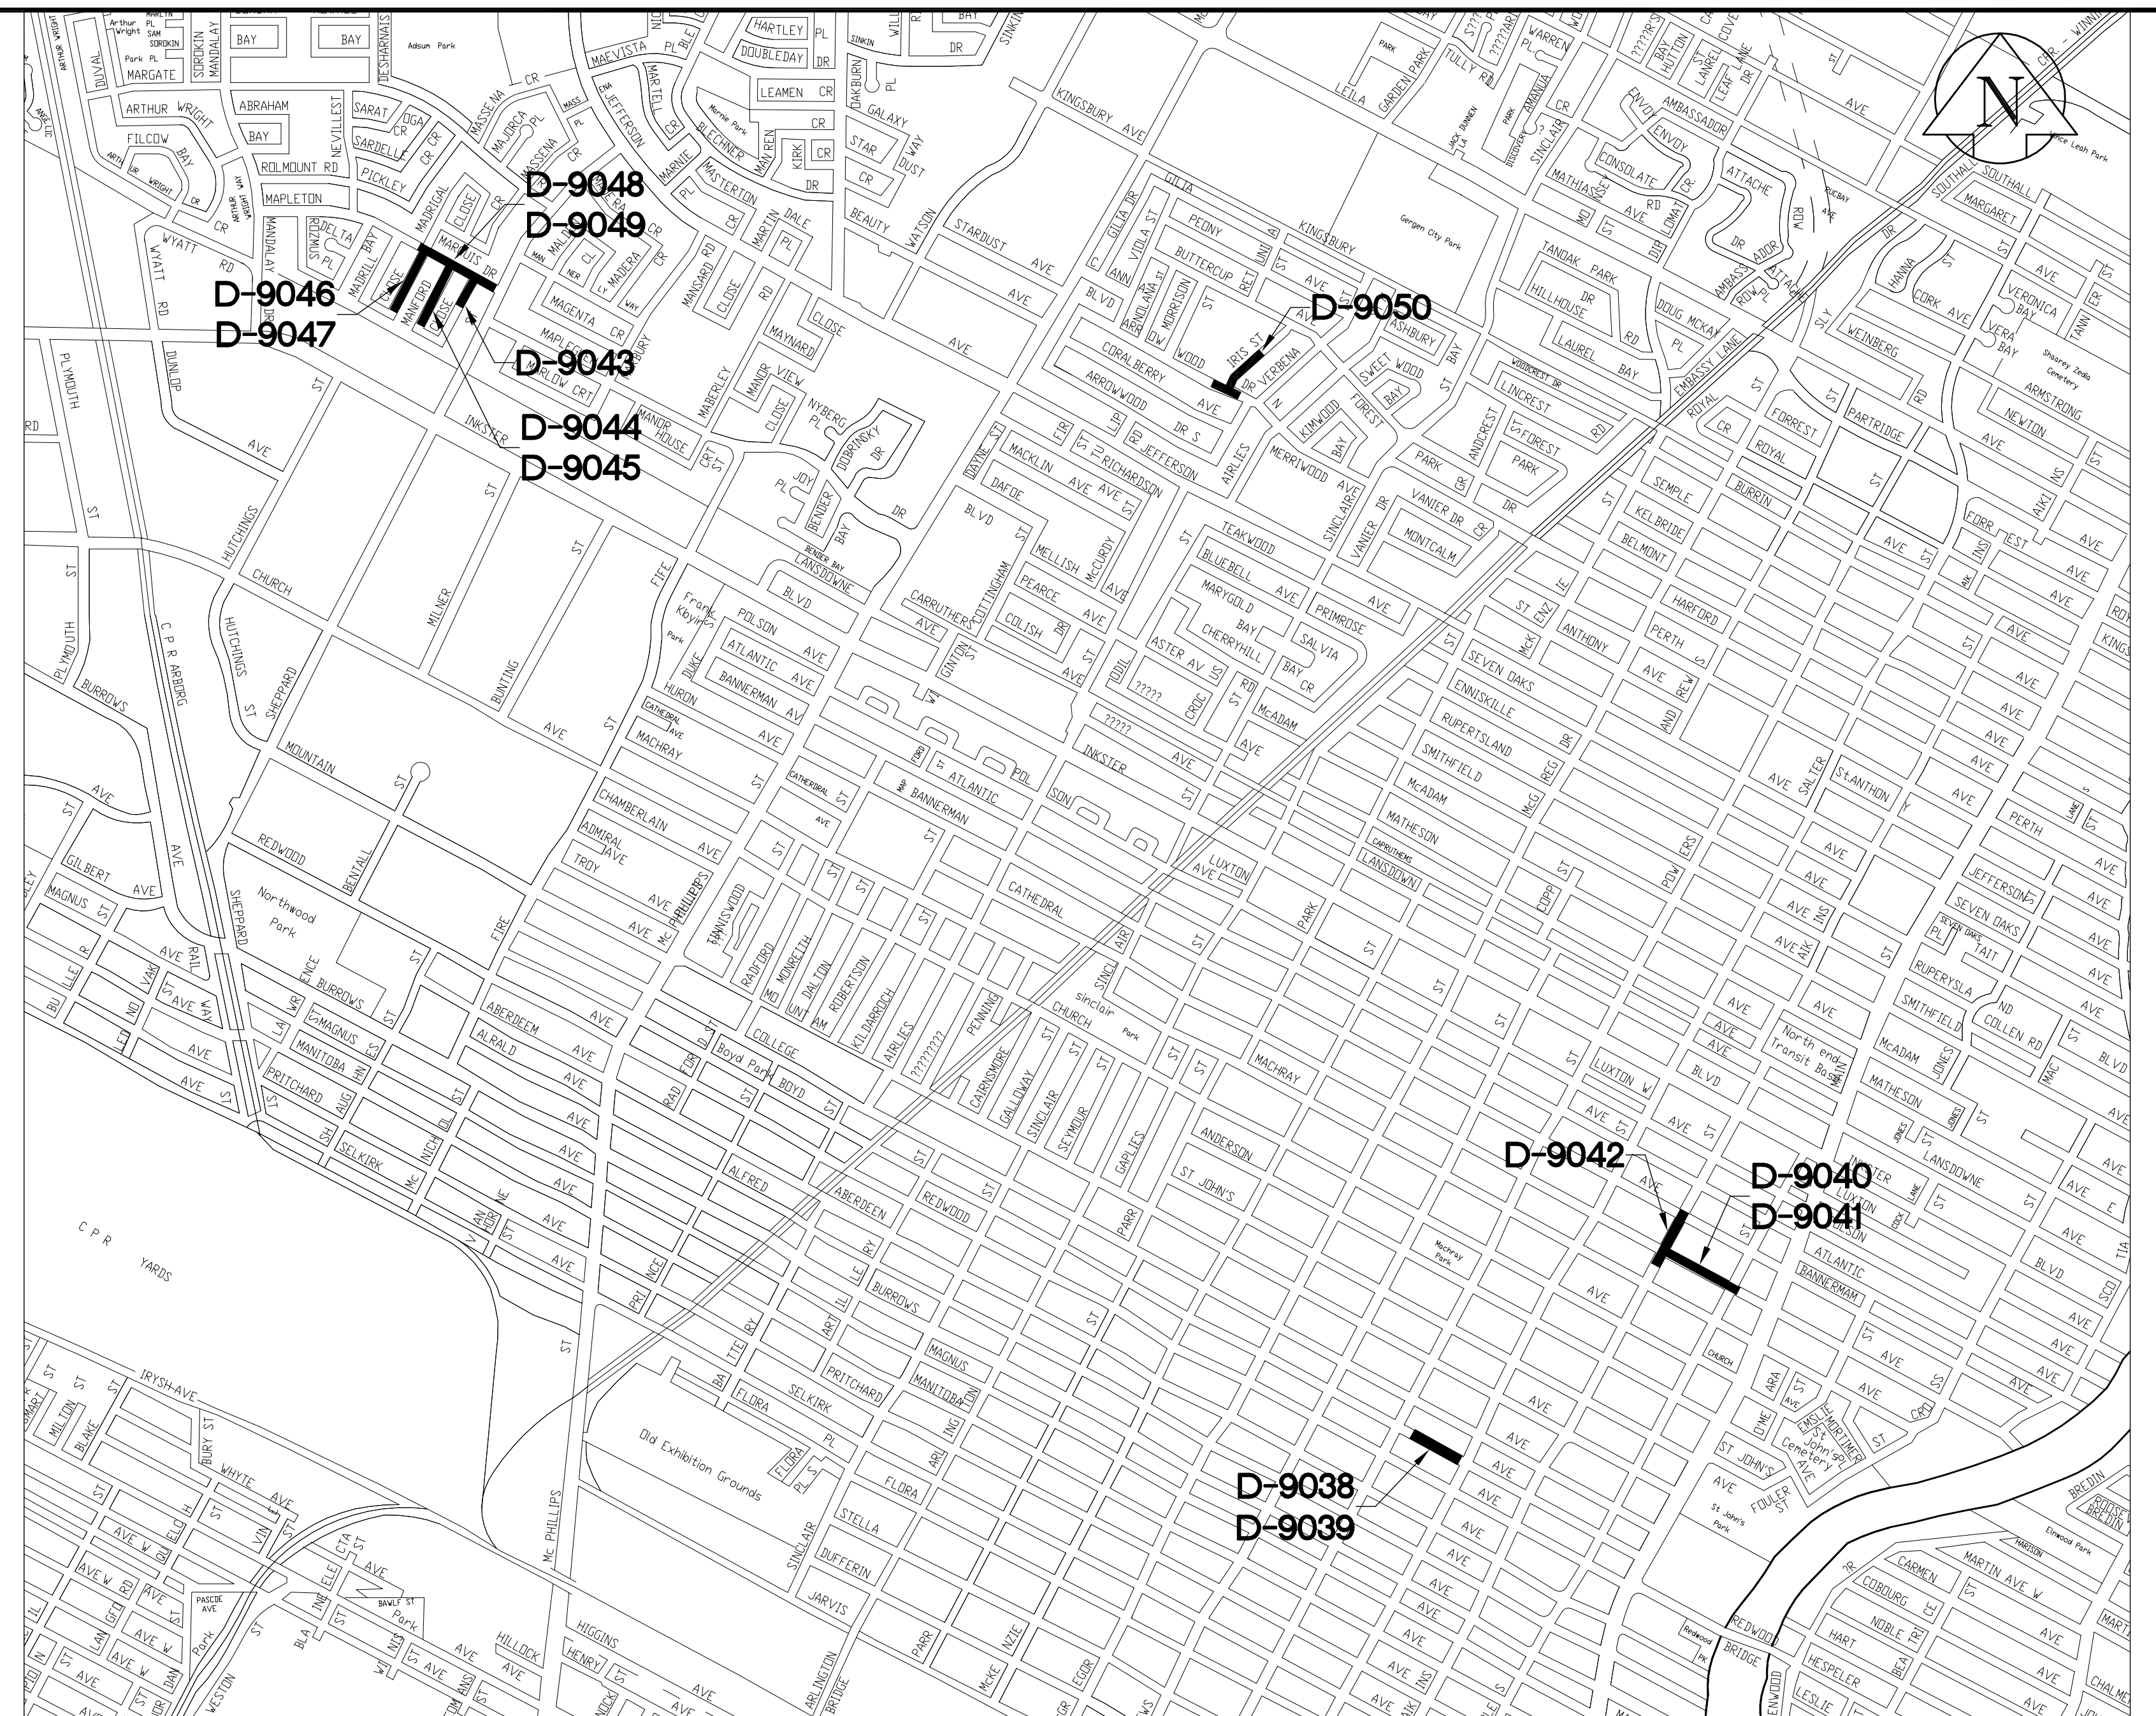

LOCATION PLAN

DRAWING INDEX

CONSULTANT SHEET #	DRAWING TITLE	CITY DWG #
92736-C09		
92736-C10	BOYD AVENUE POWERS STREET TO SALTER STREET	D-9038
92736-C11	BOYD AVENUE POWERS STREET TO SALTER STREET	D-9039
92736-C12	CATHEDRAL AVENUE AIKINS STREET TO CHARLES STREET	D-9040
92736-C13	CATHEDRAL AVENUE AIKINS STREET TO CHARLES STREET	D-9041
92736-C14	AIKINS STREET CATHEDRAL AVENUE TO	D-9042
92736-C15	MANFORD CLOSE EAST LEG	D-9043
92736-C16	MANFORD CLOSE WEST LEG	D-9044
92736-C17	MANFORD CLOSE WEST LEG	D-9045
92736-C18	MADRILL CLOSE EAST LEG	D-9046
92736-C19	MADRILL CLOSE EAST LEG	D-9047
92736-C20	MAPLETON DRIVE MADRILL CLOSE TO SHEPPARD STREET	D-9048
92736-C21	MAPLETON DRIVE MADRILL CLOSE TO SHEPPARD STREET	D-9049
92736-C22	IRIS STREET ARROWWOOD DRIVE NORTH TO 82.5m NORTH OF ARROWWOOD	D-9050

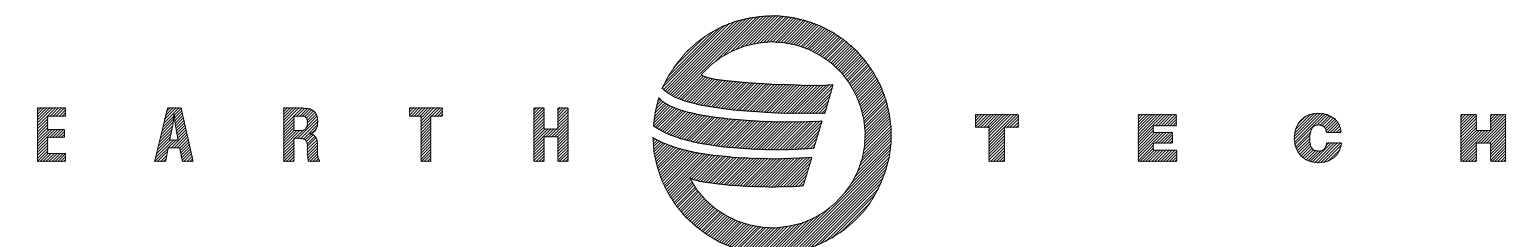

Earth Tech (Canada) Inc. Winnipeg, Manitoba 204.477.5381