


- NOTES**
1. CONTRACTOR TO CONFIRM LOCATION OF ALL UTILITIES PRIOR TO CONSTRUCTION.
 2. CONTRACTOR TO CONFIRM ALL DIMENSIONS AND REPORT ANY DISCREPANCIES TO CONTRACT ADMINISTRATOR PRIOR TO CONSTRUCTION.
 3. LAYOUT TO BE APPROVED BY CONTRACT ADMINISTRATOR PRIOR TO ANY CONSTRUCTION, OR REMOVALS.
 4. ALL DIMENSIONS ARE IN METRIC UNLESS OTHERWISE NOTED. DECIMAL NUMBERS INDICATE METERS.
 5. REFER ALSO TO WRITTEN SPECIFICATIONS.
 6. CONTRACTOR TO REPAIR ALL ON AND OFF SITE SODDED AREAS, TREES, CONCRETE, ROAD PAVING AND CURBS ETC., DAMAGED DURING CONSTRUCTION TO CONTRACT ADMINISTRATOR'S SATISFACTION AND TO THE CITY OF WINNIPEG STANDARDS AT HIS OWN COST.
 7. CONSTRUCTION ACCESS TO BE LIMITED TO THE ROUTES SPECIFIED ON SITE BY CONTRACT ADMINISTRATOR.
 8. SUITABLE GRANULAR BASE COURSE MATERIAL TO BE SALVAGED AND RE-USED AS INSTRUCTED BY CONTRACT ADMINISTRATOR. REFER ALSO TO WRITTEN SPECIFICATIONS.
 9. SUITABLE CLEAN EARTH FILL TO BE SALVAGED AND RE-USED AS INSTRUCTED BY CONTRACT ADMINISTRATOR. REFER TO WRITTEN SPECIFICATIONS.
 10. FLAG POLE TO BE MODEL # STA - 30' FLAGPOLE WITH 4" BUTT, COMPLETE ECONOLINE INTERNAL HALYARD SYSTEM CONSISTING OF REVOLVING TRUCK MECHANISM, HALYARD OF PLASTIC CHAIN AND STAINLESS STEEL CABLE, RETAINING HOOP WITH COUNTERWEIGHT, FLAG EXTENSION WITH TWO FLAG SNAPS, DOOR, LOCK, KEY, B-5 FIXED BASE, ANCHOR BOLTS ASSEMBLY, ALUMINUM BASE COVER AND SATIN BRUSH FINISH - FLAG TO BE SUPPLIED AND INSTALLED BY DON MACKAY.
 11. PLACE ROCK BOULDERS AS DIRECTED ON SITE BY LANDSCAPE ARCHITECT.

- LEGEND**
- PROPERTY LINE
 - - - EXISTING FENCE
 - - - AREA OF REGRADING
 - [Pattern] NEW LIMESTONE PATHWAY
 - [Pattern] AREA OF NEW SOD
 - [Pattern] AREA OF NEW SEEDING
 - [Pattern] AREA OF NATURALIZATION
 - [Pattern] AREA OF CONCRETE SIDEWALK PAVING
 - [Pattern] AREA OF UNIT PAVING
 - [Symbol] EXISTING TREES TO REMAIN
 - [Symbol] EXISTING SHRUBS TO REMAIN
 - [Symbol] EXISTING TREES TO BE REMOVED
 - [Symbol] EXISTING STREET LIGHTS TO REMAIN
 - [Symbol] EXISTING STREET LIGHTS TO BE REMOVED
 - [Symbol] EXISTING MANHOLE
 - [Symbol] EXISTING CATCH BASIN
 - [Symbol] EXISTING WATER VALVE
 - [Symbol] EXISTING HYDRANT
 - [Symbol] EXISTING CULVERT
 - [Symbol] NEW TACHE STYLE RECYCLED PLASTIC BENCH
 - [Symbol] NEW TRASH RECEPTACLE
 - [Symbol] NEW TIMBER BOLLARD
 - [Symbol] NEW CULVERT

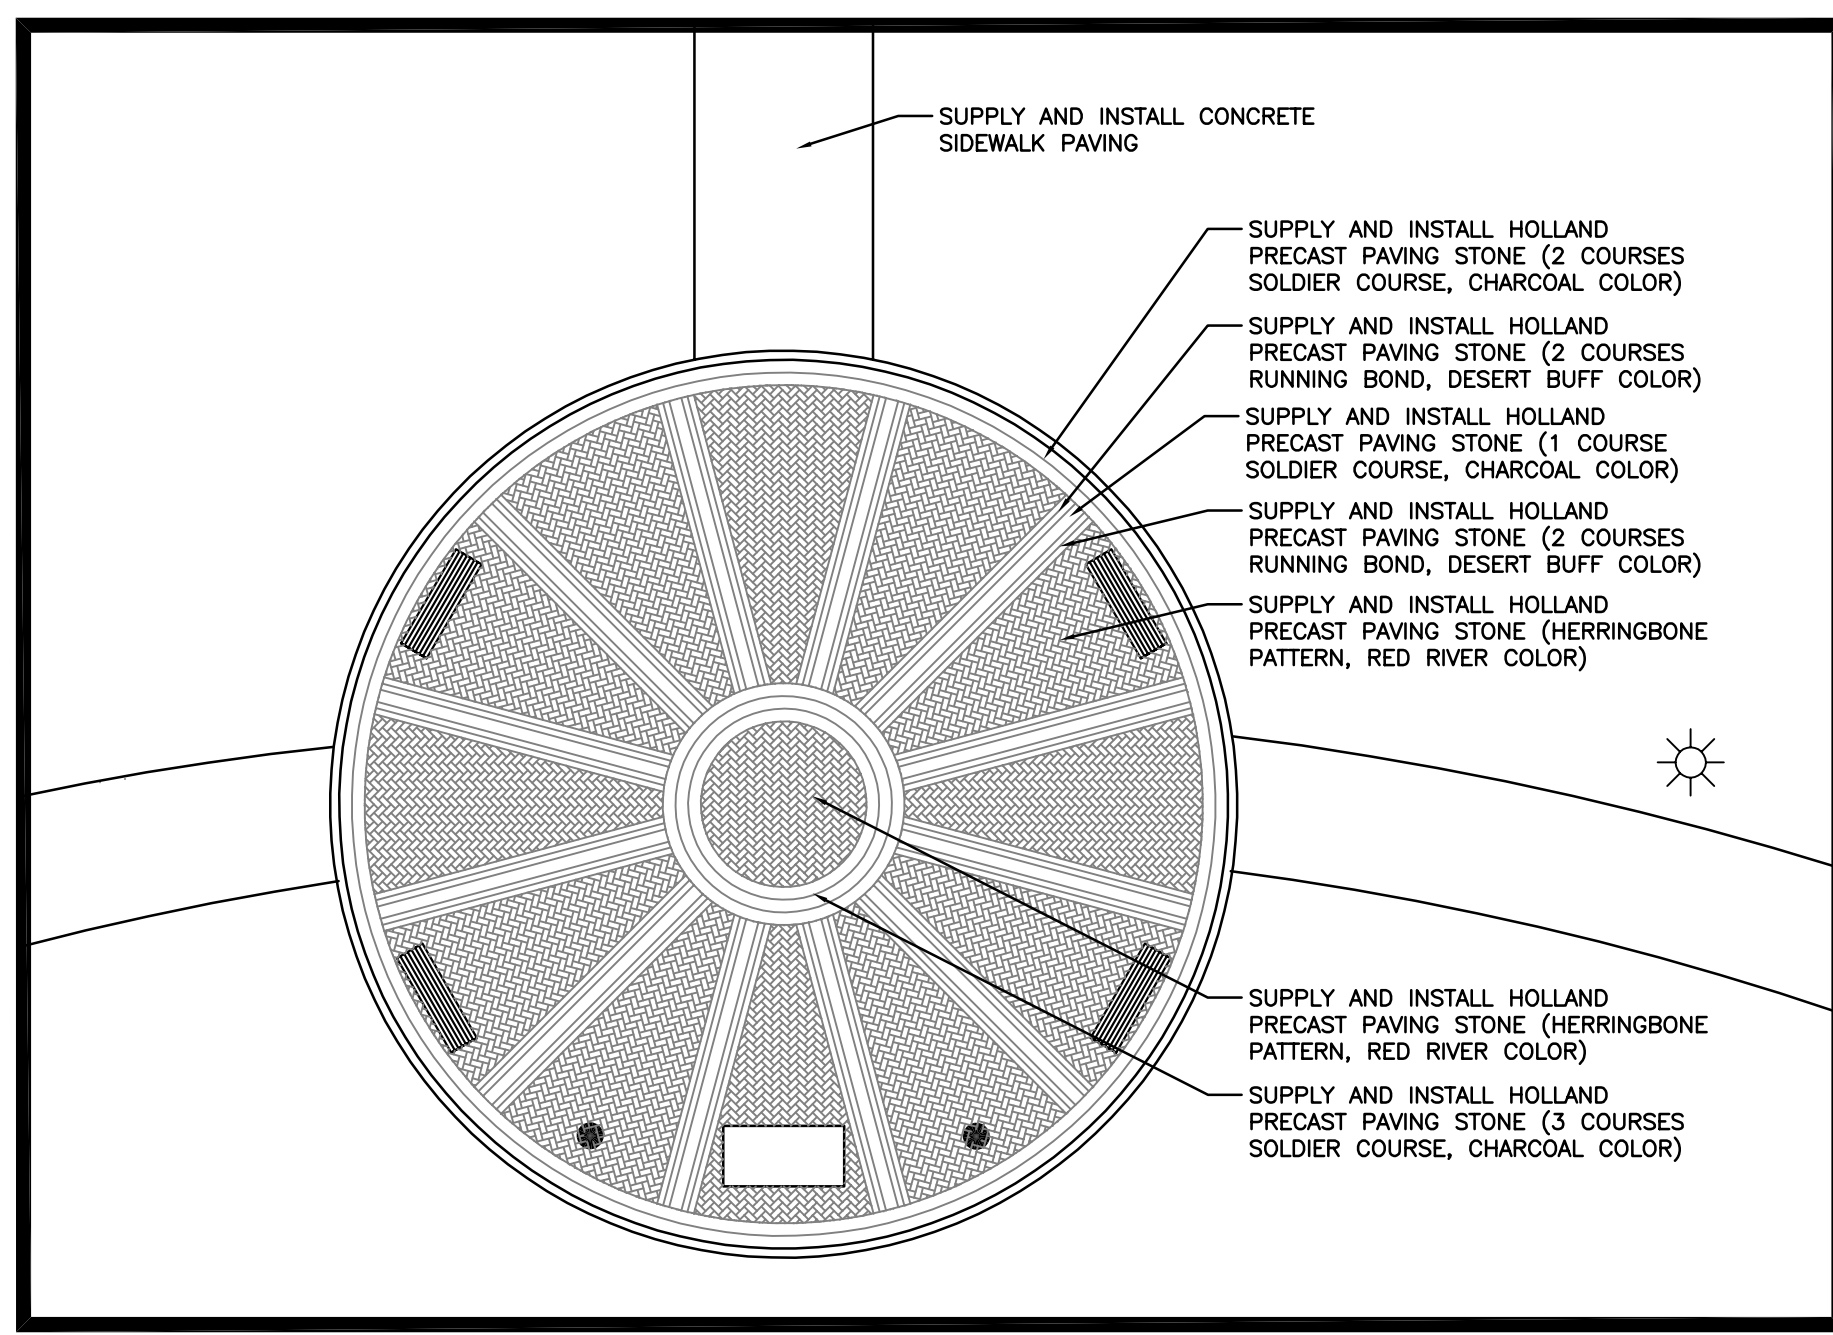

0	ISSUED FOR TENDER	JUN 22/06 AH
0	ISSUED FOR REVIEW	JUN 14/06 AH
No.	Revisions	Date By
12-05-06	1:500	
Designed By	Drawn By	Checked By
AH	AH	SR

McGOWAN·RUSSELL
 Client
 CITY OF WINNIPEG

Project Title
**SGT. TOMMY PRINCE
 MM VETERANS PARK
 PHASE 2**

Sheet Title
LAYOUT PLAN



Project No. 06-025 Drawing No. L2