

SEWER SERVICE INFORMATION

ADDRESS	SIZE	PROPERTY LINE LOCATION
121 BERRYDALE AVE RESIDENTIAL	NO INFO AVAILABLE	NO INFO AVAILABLE
127 BERRYDALE AVE RESIDENTIAL	NO INFO AVAILABLE	NO INFO AVAILABLE
128 BERRYDALE AVE RESIDENTIAL	NO INFO AVAILABLE	NO INFO AVAILABLE
132 BERRYDALE AVE RESIDENTIAL	NO INFO AVAILABLE	NO INFO AVAILABLE
247 ST GEORGE RD RESIDENTIAL	NO INFO AVAILABLE	NO INFO AVAILABLE
258 ST GEORGE RD RESIDENTIAL	NO INFO AVAILABLE	NO INFO AVAILABLE
262 ST GEORGE RD RESIDENTIAL	NO INFO AVAILABLE	NO INFO AVAILABLE


SEWER JUNCTION INFORMATION (MA50018724)

MH AT SADLER AVE (MHID 50015023) TO MH AT BERRYDALE AVE (MHID 50011595)

DISTANCE FROM MH AT SADLER AVE (MH 50015023) *

81.2	NORTH	150 MM DIA.	EAST	CN LIVE
97.2	NORTH	150 MM DIA.	NOON	CN LIVE
102.5	NORTH	150 MM DIA.	NOON	CN LIVE-W/RF
120.9	NORTH	150 MM DIA.	EAST	CNI LIVE

* Information from Sewer Video Inspection

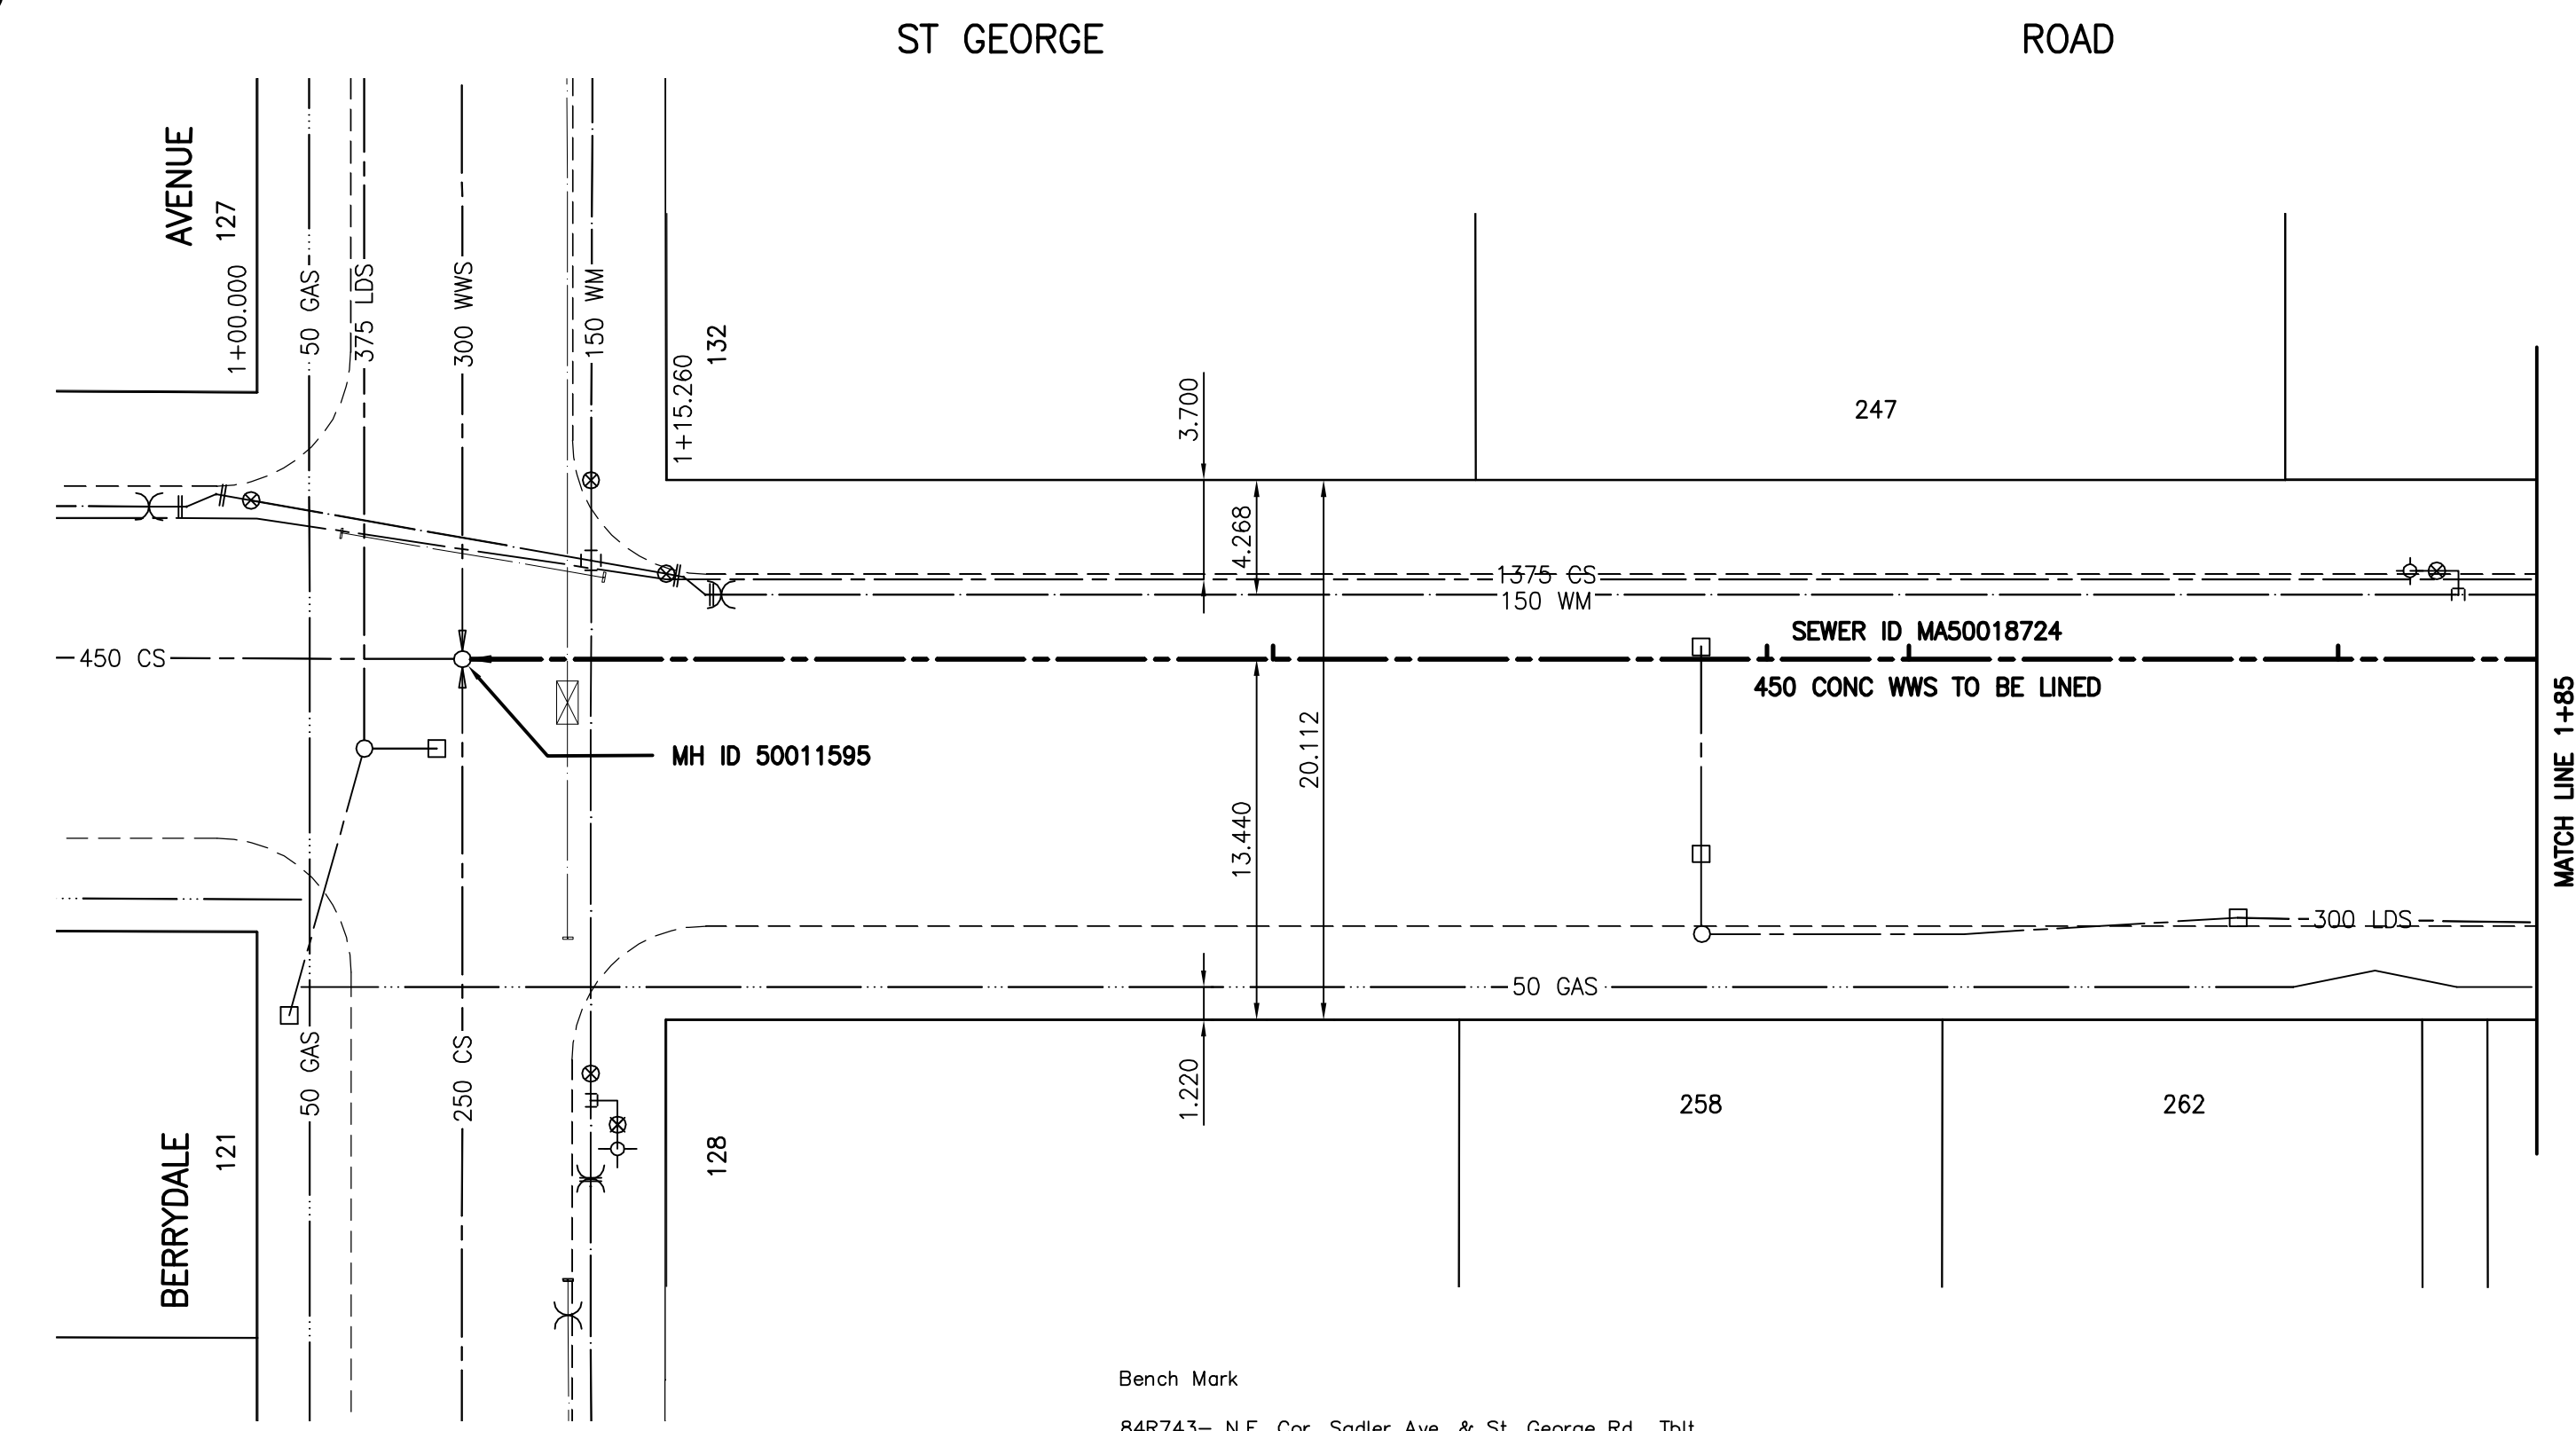

METRIC
WHOLE NUMBERS INDICATE MILLIMETRES
DECIMALIZED NUMBERS INDICATE METRES

WARNING

IF POWER EQUIPMENT OR EXPLOSIVES ARE TO BE USED FOR EXCAVATION ON THIS PROJECT THE CONTRACTOR MUST:

- 1) NOTIFY THE GAS COMPANY OF THE PROPOSED LOCATION OF EXCAVATION.
- 2) TAKE PRECAUTION TO AVOID DAMAGE TO GAS COMPANY INSTALLATIONS.

SEE PROVINCIAL REGULATION 140/92 FOR DETAILS

APEGM
Certificate of Authorization
Stantec Consulting Ltd.
No. 1301 Expiry: April 30, 2007

EXISTING	LEGEND-PLAN	PROPOSED	EXISTING	LEGEND-PLAN	PROPOSED	EXISTING	LEGEND-PROFILE	PROPOSED
150 WM	WATERMAIN	150 WM	HYDRO	HYDRO	150 WM	WATERMAIN	150 WM	WATERMAIN
300 LDS	LAND DRAINAGE SEWER	300 LDS	M.T.S.	M.T.S.	300 LDS	LAND DRAINAGE SEWER	300 LDS	LAND DRAINAGE SEWER
250 WWS	WASTE WATER SEWER	250 WWS	CONCRETE	CONCRETE	250 WWS	WASTE WATER SEWER	250 WWS	WASTE WATER SEWER
ASPHALT	ASPHALT	ASPHALT	ASPHALT	ASPHALT	ASPHALT	ASPHALT	ASPHALT	ASPHALT
MANHOLE	MANHOLE	MANHOLE	PROPERTY LINE	PROPERTY LINE	PROPERTY LINE	PROPERTY LINE	PROPERTY LINE	PROPERTY LINE
CATCH BASIN	CATCH BASIN	CATCH BASIN	SURVEY BAR	SURVEY BAR	SURVEY BAR	SURVEY BAR	SURVEY BAR	SURVEY BAR
CURB INLET	CURB INLET	CURB INLET	DITCH	DITCH	DITCH	DITCH	DITCH	DITCH
JUNCTIONS	JUNCTIONS	JUNCTIONS	ELEVATION	ELEVATION	ELEVATION	ELEVATION	ELEVATION	ELEVATION
CULVERT	CULVERT	CULVERT						
GAS	GAS	GAS						

LOCATION APPROVED UNDERGROUND STRUCTURES

SUPV. U/G STRUCTURES COMMITTEE DATE

NOTE:
LOCATION OF UNDERGROUND STRUCTURES AS SHOWN ARE BASED ON THE BEST INFORMATION AVAILABLE BUT NO GUARANTEE IS GIVEN THAT ALL EXISTING UTILITIES ARE SHOWN OR THAT THE GIVEN LOCATIONS ARE EXACT. CONFIRMATION OF EXISTENCE AND EXACT LOCATION OF ALL SERVICES MUST BE OBTAINED FROM THE INDIVIDUAL UTILITIES BEFORE PROCEEDING WITH CONSTRUCTION.

B.M. 62-042
ELEV. 231.442m

Stantec Consulting Ltd.
905 Waverley Street, Winnipeg, Manitoba
Tel 204-489-5900 Fax 204-453-9012

DESIGNED BY: W.B. CHECKED BY: H.K.
DRAWN BY: J.U. APPROVED BY: H.K.

HOR. SCALE: 1:250
VERTICAL: 1:50

RELEASED FOR CONSTRUCTION:
ORIGINAL SIGNED BY: KASZUREK
DATE: 06.30.06

ENGINEER'S SEAL

ORIGINAL SEALED BY:
H.A. KATZ
P. ENG.
06/30/06

CONSULTANT DRAWING NO.
C-212

THE CITY OF WINNIPEG
WATER AND WASTE DEPARTMENT
ENGINEERING DIVISION

ST GEORGE ROAD
MH AT SADLER AVE TO MH AT BERRYDALE AVE

2006 SEWER RENEWAL BY CIPP LINING

SHEET 12 OF 19
CAD FILE DRAWING NUMBER 09000C-212675.DWG
CITY DRAWING NUMBER 05846

V:\112\winn\11200000\dwg\09000c-212675.dwg
2006-06-30 09:37AM By: jmu