


NOTE: CHAINAGES SHOWN ARE ALONG  
 Q OF JUBILEE AVENUE

JUBILEE AVENUE

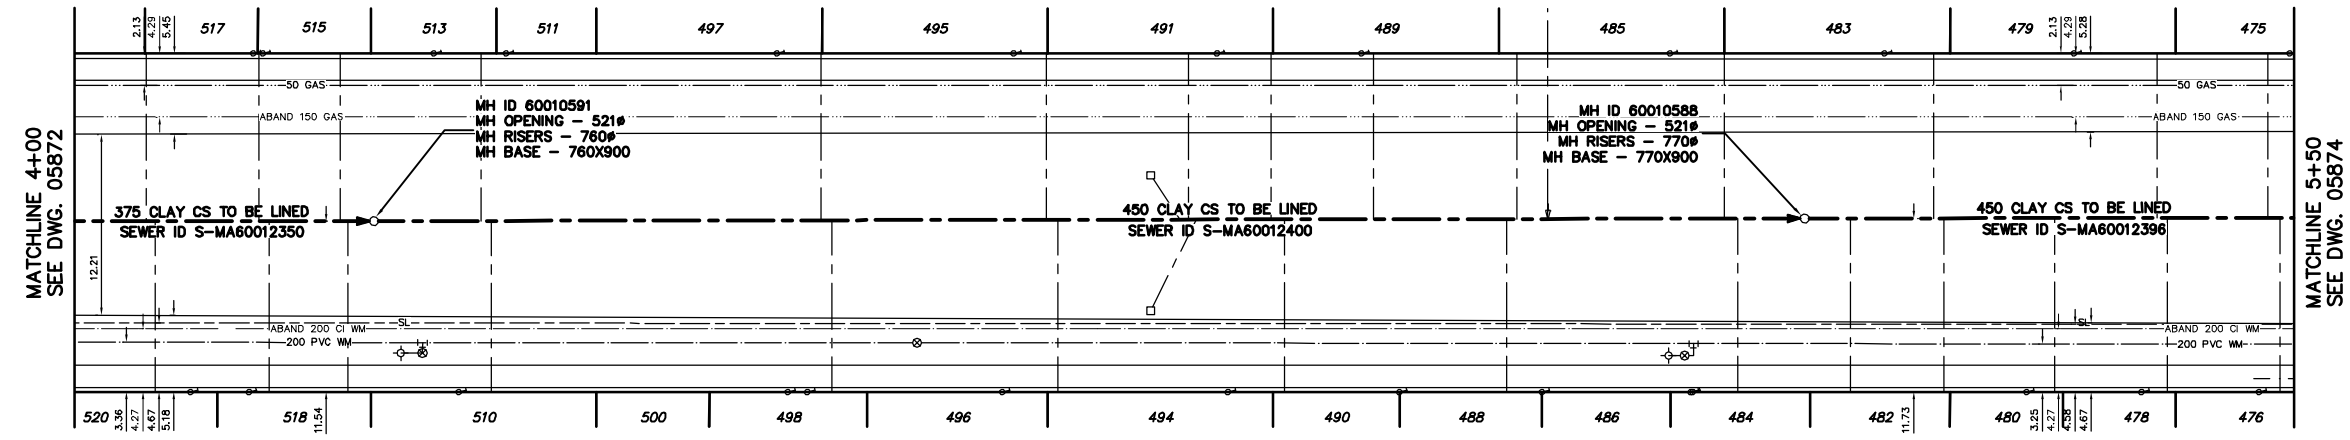


DISTANCE FROM MH ID S-MH60010591			
1.80	W	150	SOUTH JN
2.30	W	150	NORTH JN
7.10	W	150	SOUTH JN
7.80	W	150	NORTH JN
14.80	W	150	SOUTH JN
15.40	W	150	NORTH JN

DISTANCE FROM MH ID S-MH60010591			
7.20	E	150	NORTH JN
7.90	E	150	SOUTH JN
33.20	E	150	NORTH JN
30.90	E	150	SOUTH JN
45.40	E	150	NORTH JN
46.20	E	150	SOUTH JN
65.00	E	150	NORTH JN
60.60	E	150	NORTH JN
61.50	E	150	SOUTH JN
67.50	E	150	NORTH JN
78.50	E	150	SOUTH JN
77.20	E	150	NORTH JN
91.20	E	150	NORTH JN
92.10	E	150	SOUTH JN

DISTANCE FROM MH ID S-MH60010588			
3.10	E	150	SOUTH JN
8.70	E	150	NORTH JN
9.40	E	150	SOUTH JN
16.90	E	150	SOUTH JN
23.80	E	150	NORTH JN
24.50	E	150	SOUTH JN
31.30	E	150	NORTH JN
32.10	E	150	SOUTH JN

METRIC  
 WHOLE NUMBERS INDICATE MILLIMETRES  
 DECIMALIZED NUMBERS INDICATE METRES

**WARNING**  
 IF POWER EQUIPMENT OR EXPLOSIVES ARE TO BE USED FOR EXCAVATION ON THIS PROJECT THE CONTRACTOR MUST:  
 1) NOTIFY THE GAS COMPANY OF THE PROPOSED LOCATION OF EXCAVATION.  
 2) TAKE PRECAUTION TO AVOID DAMAGE TO GAS COMPANY INSTALLATIONS.  
 SEE PROVINCIAL REGULATION 210/72 FOR DETAILS

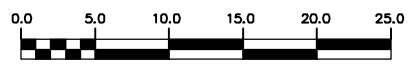

200 WM	WATERMAIN	200 WM	SL, HYDRO	150 WM	WATERMAIN	150 WM
⊕	HYDRANT	⊕	MTS	⊕	HYDRANT	⊕
⊙	VALVE	⊙	TRAFFIC SIGNALS	⊙	VALVE	⊙
525 LDS	LAND DRAINAGE SEWER	525 LDS	GAS	300 LDS	LAND DRAINAGE SEWER	300 LDS
375 WWS	WASTEWATER SEWER	375 WWS	SURVEY BAR	250 WWS	WASTEWATER SEWER	250 WWS
○	MANHOLE	●	FENCE	⊗	? PROFILE	
□	CATCH BASIN	■	* *H *T	⊘	GROUND ABOVE PIPE	
▽	CURB INLET	▽	POLE - HYDRO, MTS	⊘	? DITCH (NORTH & WEST)	
⊕	JUNCTIONS	⊕	CURB STOP	⊕	? DITCH (SOUTH & EAST)	
⊕	CULVERT	⊕	GUY ANCHOR	⊕	GUTTER (NORTH & WEST)	
⊕	ANODE	⊕	LIGHT STANDARD	⊕	GUTTER (SOUTH & EAST)	
⊕	EXISTING	⊕	TREE	⊕		
	LEGEND-PLAN		LEGEND-PLAN		LEGEND-PROFILE	
	PROPOSED		PROPOSED		PROPOSED	

LOCATION APPROVED UNDERGROUND STRUCTURES	B.M. ELEV.	FIELD BOOK #
POSTED TO LBS		
NO. REVISIONS	DATE	BY

**CITY OF WINNIPEG**  
**WATER AND WASTE**  
**ENGINEERING DIVISION**

DESIGNED BY: TW/SC  
 CHECKED BY: TW/KZ  
 DRAWN BY: RC  
 APPROVED BY: KZ  
 HOR. SCALE: 1:250  
 VERTICAL: 1:50  
 DATE: 2006 06 28

ENGINEER'S SEAL  
 ORIGINAL SIGNED BY  
**S.R.J. COURNOYER**  
 06/06/29

**THE CITY OF WINNIPEG**  
**WATER AND WASTE DEPARTMENT**

2006 COMBINED SEWER RENEWALS  
 BY CIPP LINING  
**JUBILEE AVENUE**  
 MH AT NASSAU ST S (CL) TO  
 2ND MH E OF NASSAU ST S

SHEET 8 OF 29  
 CITY DRAWING NUMBER  
**05873**

BID OPPORTUNITY: 429-2006  
 FILENAME: 05873\_1a\_74.dwg  
 PLOT DATE: 2006 06 28