


NOTE: CHAINAGES SHOWN ARE ALONG
 OF JUBILEE AVENUE

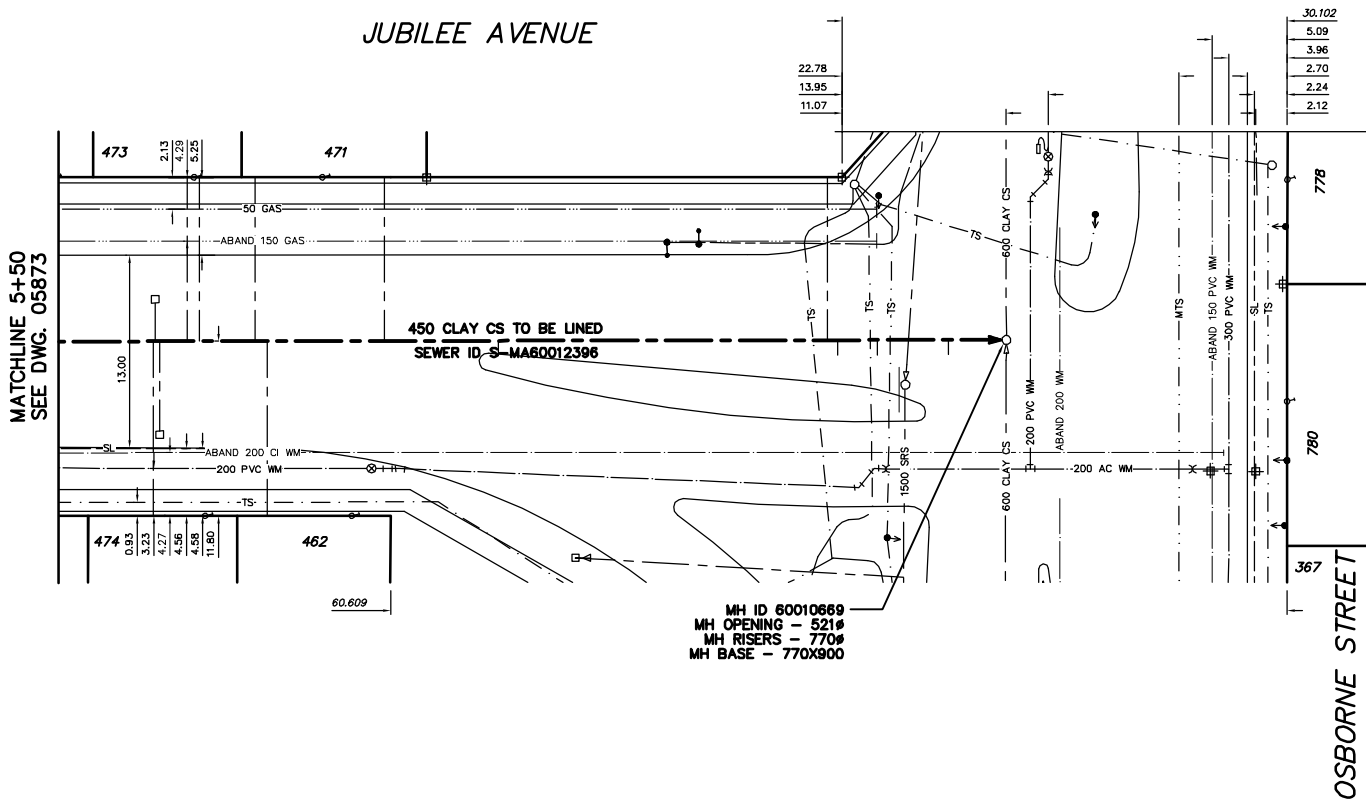

SEWER JUNCTION INFORMATION
 FROM SEWER VIDEO INSPECTION
 SEWER ID S-MA60012396

DISTANCE FROM MH ID S-MH60010588

39.50	E	150	SOUTH	JN
41.80	E	150	NORTH	JN
42.80	E	150	SOUTH	JN
46.40	E	150	SOUTH	JN
47.20	E	150	NORTH	JN
55.10	E	150	SOUTH	JN
62.80	E	150	NORTH	JN

SEWER JUNCTION INFORMATION
 FROM SEWER VIDEO INSPECTION
 SEWER ID S-MA60012396

DISTANCE FROM MH ID S-MH60010669


3.90	W	150	SOUTH	JN
8.70	W	150	SOUTH	JN
11.40	W	150	SOUTH	JN
12.10	W	150	NORTH	JN

SEWER SERVICE INFORMATION

ADDRESS	SIZE	R DIST	JUNCTION TIE
462 JUBILEE AVENUE			
RESIDENTIAL		41.60 W MH	OSBORNE
471 JUBILEE AVENUE			
RESIDENTIAL			NO INFORMATION AVAILABLE
473 JUBILEE AVENUE			
RESIDENTIAL		42.06 W MH	OSBORNE
474 JUBILEE AVENUE			
RESIDENTIAL		49.53 W MH	OSBORNE

METRIC
 WHOLE NUMBERS INDICATE MILLIMETRES
 DECIMALIZED NUMBERS INDICATE METRES

WARNING
 IF POWER EQUIPMENT OR EXPLOSIVES ARE TO BE USED FOR EXCAVATION ON THIS PROJECT THE CONTRACTOR MUST:
 1) NOTIFY THE GAS COMPANY OF THE PROPOSED LOCATION OF EXCAVATION.
 2) TAKE PRECAUTION TO AVOID DAMAGE TO GAS COMPANY INSTALLATIONS.
 SEE PROVINCIAL REGULATION 210/72 FOR DETAILS

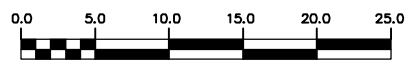

200 WM	WATERMAIN	200 WM	SL, HYDRO	150 WM	WATERMAIN	150 WM
⊕	HYDRANT	⊕	MTS	⊕	HYDRANT	⊕
⊙	VALVE	⊙	TRAFFIC SIGNALS	⊙	VALVE	⊙
525 LDS	LAND DRAINAGE SEWER	525 LDS	GAS	50 GAS	300 LDS	LAND DRAINAGE SEWER
375 WWS	WASTEWATER SEWER	375 WWS	SURVEY BAR	250 WWS	WASTEWATER SEWER	250 WWS
○	MANHOLE	●	FENCE	⊗	? PROFILE	
□	CATCH BASIN	■	POLE - HYDRO, MTS	⊖	GROUND ABOVE PIPE	
▽	CURB INLET	▽	CURB STOP	⊕	? DITCH (NORTH & WEST)	
⊕	JUNCTIONS	⊕	GUY ANCHOR	▽	? DITCH (SOUTH & EAST)	
⊕	CULVERT	⊕	LIGHT STANDARD	⊕	GUTTER (NORTH & WEST)	
⊕	ANODE	⊕	TREE	⊕	GUTTER (SOUTH & EAST)	
EXISTING	LEGEND-PLAN	PROPOSED	EXISTING	LEGEND-PLAN	PROPOSED	EXISTING
				LEGEND-PROFILE	PROPOSED	

LOCATION APPROVED
 UNDERGROUND STRUCTURES

NOTE:
 LOCATION OF UNDERGROUND STRUCTURES AS SHOWN ARE BASED ON THE BEST INFORMATION AVAILABLE BUT NO GUARANTEE IS GIVEN THAT ALL EXISTING UTILITIES ARE SHOWN OR THAT THE GIVEN LOCATIONS ARE EXACT. CONFIRMATION OF EXISTENCE AND EXACT LOCATION OF ALL SERVICES MUST BE OBTAINED FROM THE INDIVIDUAL UTILITIES BEFORE PROCEEDING WITH CONSTRUCTION.

B.M. ELEV. FIELD BOOK #

POSTED TO LIS

NO. REVISIONS DATE BY

CITY OF WINNIPEG
 WATER AND WASTE
 ENGINEERING DIVISION

DESIGNED BY TW/SC CHECKED BY TW/KZ
 DRAWN BY RC APPROVED BY KZ

HOR. SCALE 1:250
 VERTICAL 1:50

RELEASED FOR CONSTRUCTION

DATE 2006 06 28

ENGINEER'S SEAL

ORIGINAL SIGNED BY
 S.R.J. COURNOYER
 06/06/29

THE CITY OF WINNIPEG
 WATER AND WASTE DEPARTMENT

2006 COMBINED SEWER RENEWALS
 BY CIPP LINING
 JUBILEE AVENUE
 2ND MH E OF NASSAU ST S TO
 MH AT OSBORNE ST (CL)

SHEET 9 OF 29
 CITY DRAWING NUMBER
 05874

BID OPPORTUNITY: 429-2006
 FILENAME: 05871_1to_74.dwg
 PLOT DATE: 2006 06 28