


NOTE: CHAINAGES SHOWN ARE ALONG
 C OF REGAL AVENUE

REGAL AVENUE

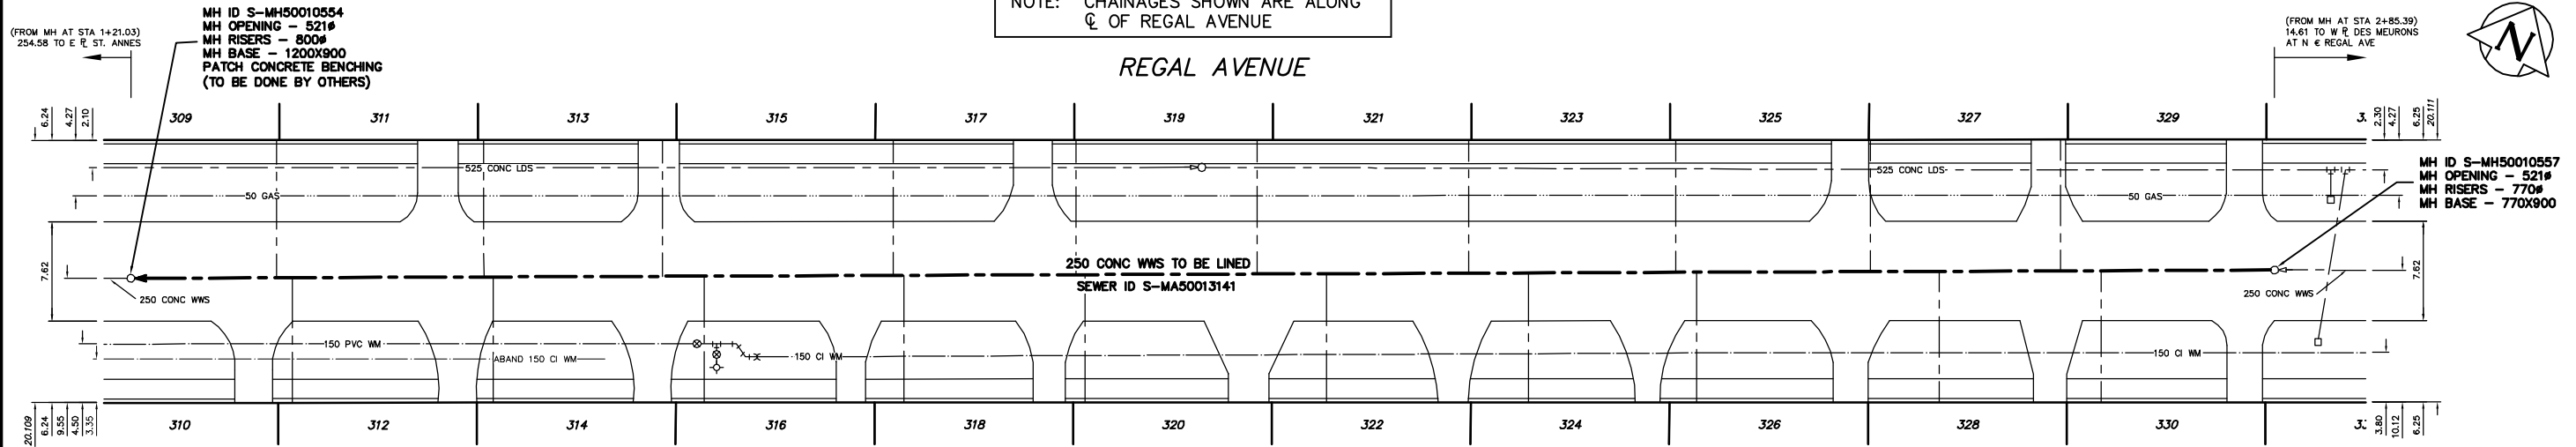

SEWER JUNCTION INFORMATION
 FROM SEWER VIDEO INSPECTION
 SEWER ID S-MA50013141

DISTANCE FROM MH ID S-MH50010557			
13.30	W	150#	SOUTH JN
16.40	W	150#	NORTH CNI
25.70	W	150#	SOUTH CN
31.00	W	150#	NORTH JN
44.30	W	150#	SOUTH CNI
49.90	W	150#	NORTH CNI
57.20	W	150#	SOUTH JN
61.80	W	150#	NORTH CNI
72.70	W	150#	SOUTH JN
78.00	W	150#	NORTH CNI
91.20	W	150#	SOUTH JN
91.90	W	150#	NORTH JN
105.10	W	150#	SOUTH JN
105.90	W	150#	NORTH JN
120.40	W	150#	SOUTH CNI
123.50	W	150#	NORTH CNI
136.60	W	150#	SOUTH JN
137.30	W	150#	NORTH CN
152.00	W	150#	SOUTH JN
153.20	W	150#	NORTH CNI

SEWER SERVICE INFORMATION


ADDRESS	SIZE	R DIST JUNCTION TIE
311 REGAL AVENUE	150	11.28m E 2nd MH W DES MEURONS
312 REGAL AVENUE	150	12.19m E 2nd MH W DES MEURONS
313 REGAL AVENUE	150	26.21m E 2nd MH W DES MEURONS
314 REGAL AVENUE	150	27.13m E 2nd MH W DES MEURONS
315 REGAL AVENUE	150	40.54m E 2nd MH W DES MEURONS
316 REGAL AVENUE	150	42.06m E 2nd MH W DES MEURONS
317 REGAL AVENUE	150	57.91m E 2nd MH W DES MEURONS
318 REGAL AVENUE	150	58.83m E 2nd MH W DES MEURONS
319 REGAL AVENUE	150	71.93m E 2nd MH W DES MEURONS
320 REGAL AVENUE	150	72.85m E 2nd MH W DES MEURONS

SEWER SERVICE INFORMATION CONTINUED

321 REGAL AVENUE	150	90.22m E 2nd MH W DES MEURONS
322 REGAL AVENUE	150	91.14m E 2nd MH W DES MEURONS
323 REGAL AVENUE	150	105.46m E 2nd MH W DES MEURONS
324 REGAL AVENUE	150	106.38m E 2nd MH W DES MEURONS
325 REGAL AVENUE	150	120.70m E 2nd MH W DES MEURONS
326 REGAL AVENUE	150	121.62m E 2nd MH W DES MEURONS
327 REGAL AVENUE	150	135.94m E 2nd MH W DES MEURONS
328 REGAL AVENUE	150	136.86m E 2nd MH W DES MEURONS
329 REGAL AVENUE	150	NO INFO IN HOUSEFILES
330 REGAL AVENUE	150	NO INFO IN HOUSEFILES

METRIC
 WHOLE NUMBERS INDICATE MILLIMETRES
 DECIMALIZED NUMBERS INDICATE METRES

WARNING
 IF POWER EQUIPMENT OR EXPLOSIVES ARE TO BE USED FOR EXCAVATION ON THIS PROJECT THE CONTRACTOR MUST:
 1) NOTIFY THE GAS COMPANY OF THE PROPOSED LOCATION OF EXCAVATION.
 2) TAKE PRECAUTION TO AVEEOD DAMAGE TO GAS COMPANY INSTALLATIONS.
 SEE PROVINCIAL REGULATION 210/72 FOR DETAILS

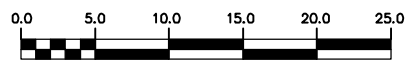

200 WM	WATERMAIN	200 WM	SL, HYDRO	150 WM	WATERMAIN	150 WM
⊕	HYDRANT	⊕	MTS	⊕	HYDRANT	⊕
⊙	VALVE	⊙	TRAFFIC SIGNALS	⊙	VALVE	⊙
—○—	525 LDS LAND DRAINAGE SEWER	—○—	GAS	—○—	525 LDS LAND DRAINAGE SEWER	—○—
—○—	375 WWS WASTEWATER SEWER	—○—	SURVEY BAR	—○—	300 LDS WASTEWATER SEWER	—○—
○	MANHOLE	○	FENCE	○	? PROFILE	○
□	CATCH BASIN	□	POLE - HYDRO, MTS	□	GROUND ABOVE PIPE	□
▽	CURB INLET	▽	CURB STOP	▽	? DITCH (NORTH & WEST)	▽
—○—	JUNCTIONS	—○—	GUY ANCHOR	—○—	? DITCH (SOUTH & EAST)	—○—
—○—	CULVERT	—○—	LIGHT STANDARD	—○—	GUTTER (NORTH & WEST)	—○—
—○—	ANODE	—○—	TREE	—○—	GUTTER (SOUTH & EAST)	—○—
—	EXISTING	—	LEGEND-PLAN	—	LEGEND-PROFILE	—
—	LEGEND-PLAN	—	PROPOSED	—	PROPOSED	—
—	EXISTING	—	LEGEND-PLAN	—	PROPOSED	—

LOCATION APPROVED UNDERGROUND STRUCTURES

SUPV. U/G STRUCTURES COMMITTEE DATE

NOTE:
 LOCATION OF UNDERGROUND STRUCTURES AS SHOWN ARE BASED ON THE BEST INFORMATION AVAILABLE BUT NO GUARANTEE IS GIVEN THAT ALL EXISTING UTILITIES ARE SHOWN OR THAT THE GIVEN LOCATIONS ARE EXACT. CONFIRMATION OF EXISTENCE AND EXACT LOCATION OF ALL SERVICES MUST BE OBTAINED FROM THE INDIVIDUAL UTILITIES BEFORE PROCEEDING WITH CONSTRUCTION.

CITY OF WINNIPEG
WATER AND WASTE
ENGINEERING DIVISION

DESIGNED BY: TW/SC
 CHECKED BY: TW/KZ
 DRAWN BY: PB/RC/TLS
 APPROVED BY: KZ
 HOR. SCALE: 1:250
 VERTICAL SCALE: 1:50
 DATE: 2006 06 28

ENGINEER'S SEAL
 ORIGINAL SIGNED BY
 S.R.J. COURNOYER
 06/06/29

THE CITY OF WINNIPEG
WATER AND WASTE DEPARTMENT

2006 COMBINED SEWER RENEWALS
 BY CIPP LINING
REGAL AVENUE
 1ST MH W OF DES MEURONS TO
 2ND MH W OF DES MEURONS

SHEET 12 OF 29
 CITY DRAWING NUMBER
05878

BID OPPORTUNITY: 429-2006
 FILENAME: 05878.dwg
 PLOT DATE: 2006 06 28