
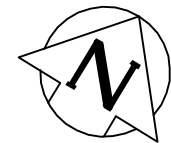


3.6 OF 450 CIPP INTERNAL POINT
REPAIR INCLUDING 1 SEWER SERVICE
REINSTATEMENT

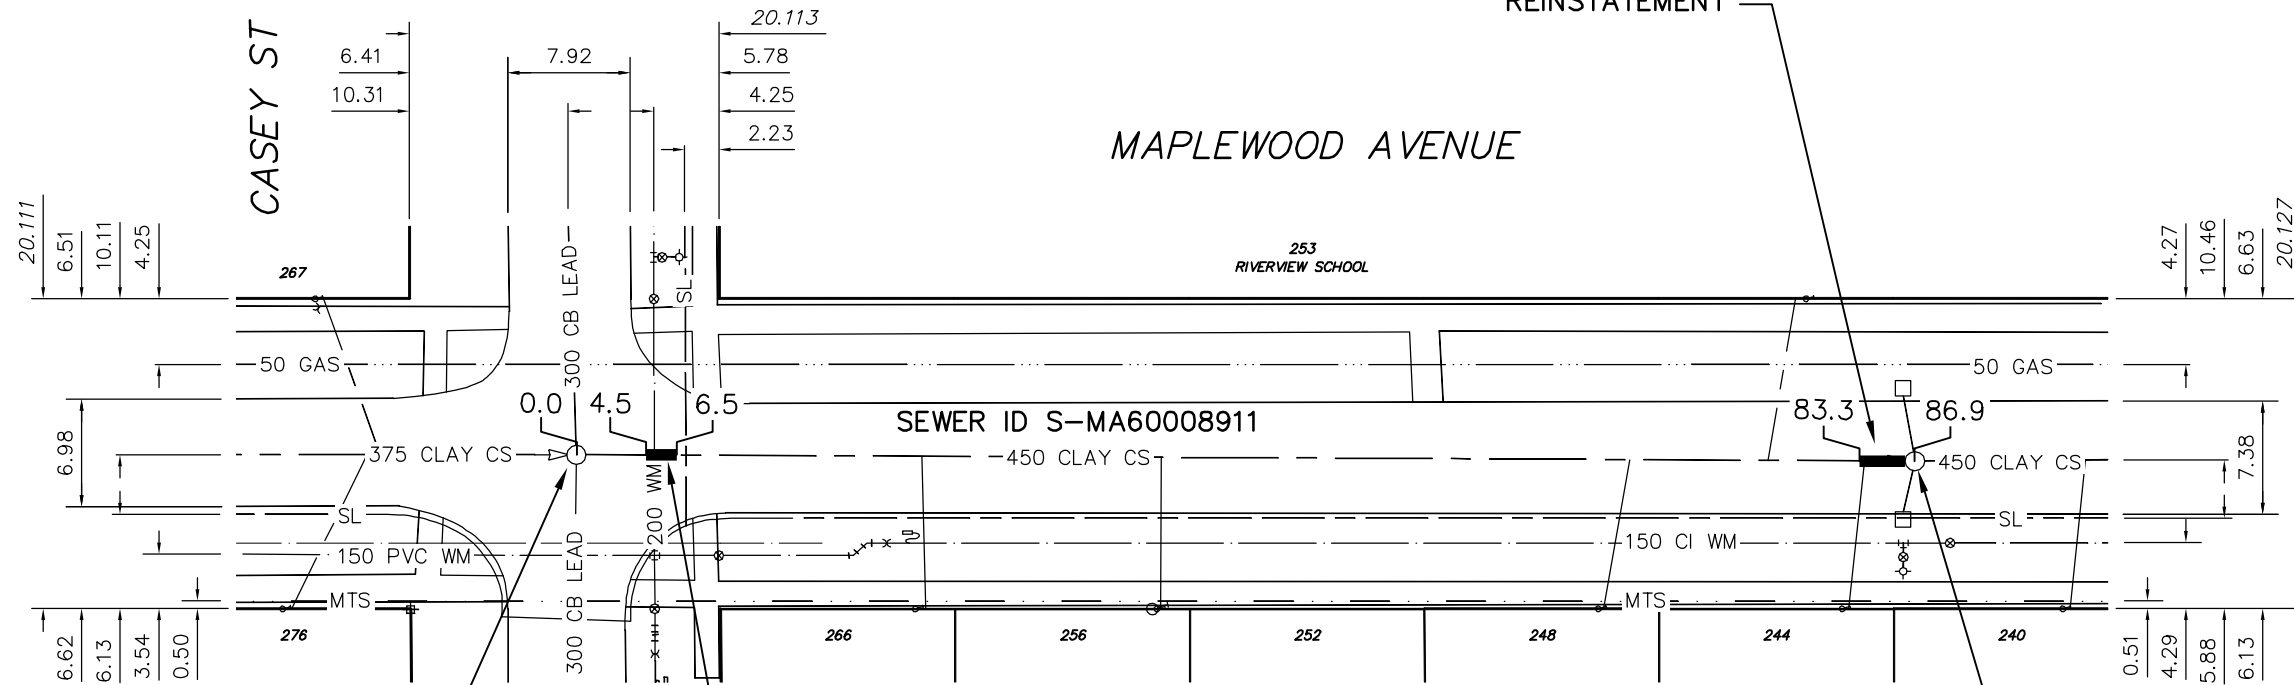

MH ID S-MH60007318
MH AT CASEY ST
RIM 230.467
INV W 226.897
INV E 226.897

2.0 OF 450 CIPP INTERNAL
POINT REPAIRS

MH ID S-MH60007322
1ST MH E OF CASEY ST
RIM 229.952
INV W 226.402
INV E 226.402

SEWER SERVICE INFORMATION		
ADDRESS	SIZE	R DIST JUNCTION TIE
244 MAPLEWOOD AVE RESIDENTIAL		2.92 W OF EL 2.44 W OF 1ST MH W OF FISHER
248 MAPLEWOOD AVE RESIDENTIAL		- 17.7 W OF 1ST MH W OF FISHER
252 MAPLEWOOD AVE RESIDENTIAL		DOUBLE W/#256 48.2 W OF 1ST MH W OF FISHER
253 MAPLEWOOD AVE RESIDENTIAL		- 8.7 W OF 1ST MH W OF FISHER
256 MAPLEWOOD AVE RESIDENTIAL		DOUBLE W/#252 48.2 W OF 1ST MH W OF FISHER
266 MAPLEWOOD AVE RESIDENTIAL		- 63.7 W OF 1ST MH W OF FISHER

SEWER JUNCTION INFORMATION			
DISTANCE FROM MH AT CASEY STREET (ID S-MH60007318)			
84.30	E	150	SOUTH 244 MAPLEWOOD AVE

INFORMATION FROM SEWER VIDEO INSPECTION

ENGINEER'S SEAL

ORIGINAL SIGNED
BY
S.R.J. COURNOYER
06/06/29

BID OPPORTUNITY No: 429-2006
FILENAME : 05892.dwg
PLOT DATE : 2006 06 28

LEGEND:

52.0 | MEASUREMENT TO REPAIR FROM REFERENCE MH SHOWN THUS...

0.0

METRIC

WHOLE NUMBERS INDICATE MILLIMETRES
DECIMALIZED NUMBERS INDICATE METRES

B.M. ELEV.	FIELD BOOK #:	CITY OF WINNIPEG WATER AND WASTE ENGINEERING DIVISION		THE CITY OF WINNIPEG WATER AND WASTE DEPARTMENT	
POSTED TO LBIS		DESIGNED BY TW/SC	CHECKED BY TW/KZ	2006 COMBINED SEWER RENEWALS AND SEWER REPAIRS	
		DRAWN BY CJH/PB	APPROVED BY KZ	MAPLEWOOD AVENUE	
		HOR. SCALE 1:500	RELEASED FOR CONSTRUCTION	MH AT CASEY STREET TO 1ST MH E OF CASEY STREET	
		VERTICAL		SHEET 26 OF 29	
NO.	REVISIONS	DATE	BY	CITY DRAWING NUMBER	
		DATE	2006 06 28	05892	