


1 PLAN
DL-3 SCALE: 1:5

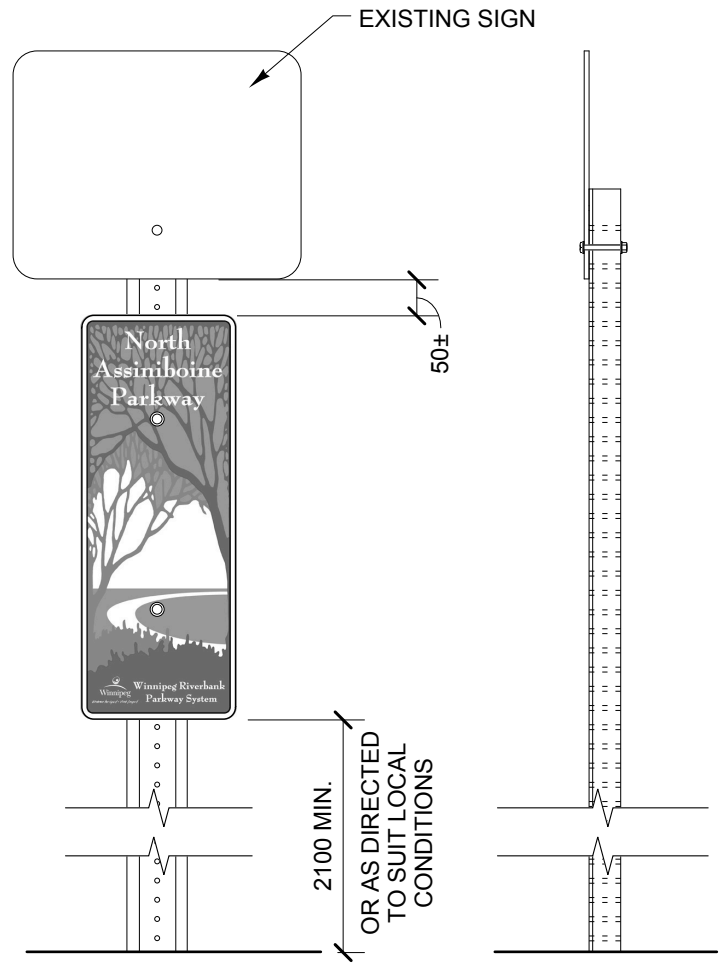

FRONT

SIDE

2 ELEVATIONS
DL-3 SCALE: 1:10

**HILDERMAN
THOMAS
FRANK
CRAM**

Landscape Architecture • Planning
500-115 Bannatyne Avenue East, Winnipeg, Manitoba R3B 0R3
tel: 204 944-9907 fax: 204 957-1467

WINNIPEG PARKWAY SIGNAGE MB

Project Title

RGM

Approved

AS NOTED

Scale

U-Channel Mounting Detail

Drawing Title

06-048

Job

August 2006

Date

Drawing

DL-3