


1 MOUNTING DETAIL
DL-4 SCALE: 1:10

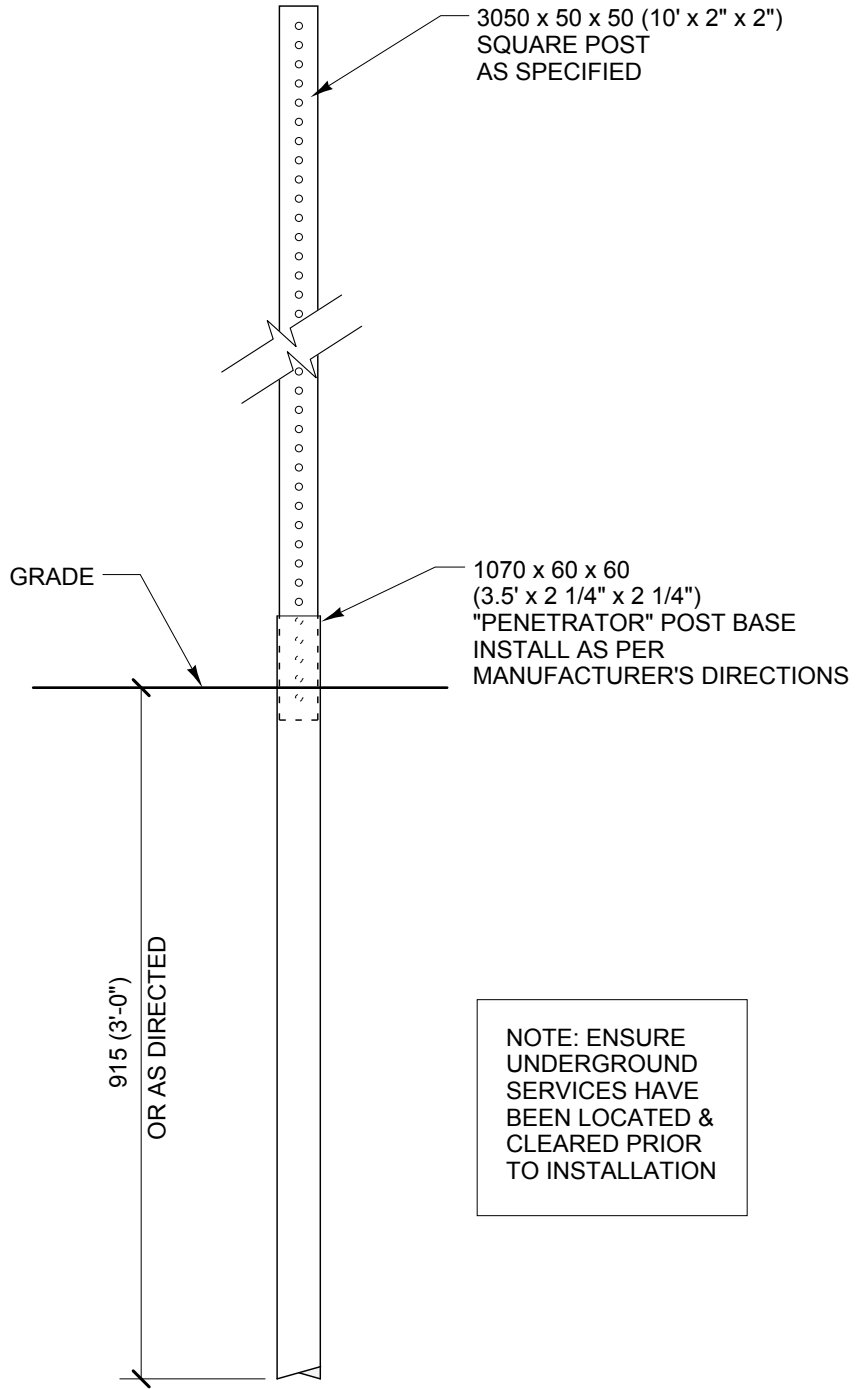

2 NEW SIGN POST INSTALLATION
DL-4 SCALE: 1:10

**HILDERMAN
THOMAS
FRANK
CRAM**

Landscape Architecture • Planning
500-115 Bannatyne Avenue East, Winnipeg, Manitoba R3B 0R3
tel: 204 944-9907 fax: 204 957-1467

WINNIPEG PARKWAY SIGNAGE MB

Project Title

RGM

Approved

1:10

Scale

**New Sign Post &
Sign Mounting Details**

Drawing Title

Drawn

06-048

Job

August 2006

Date

Drawing

DL-4