
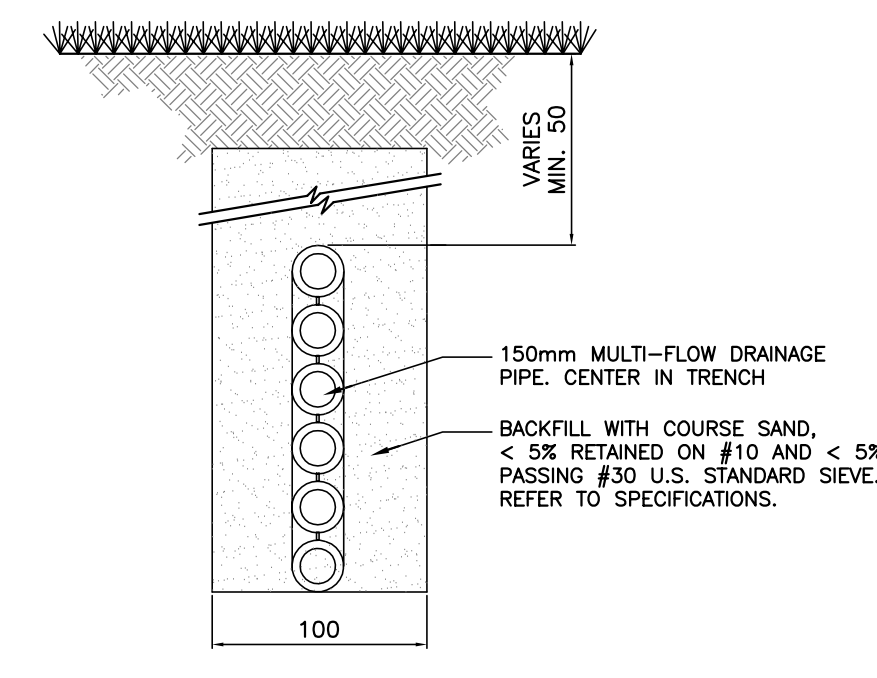
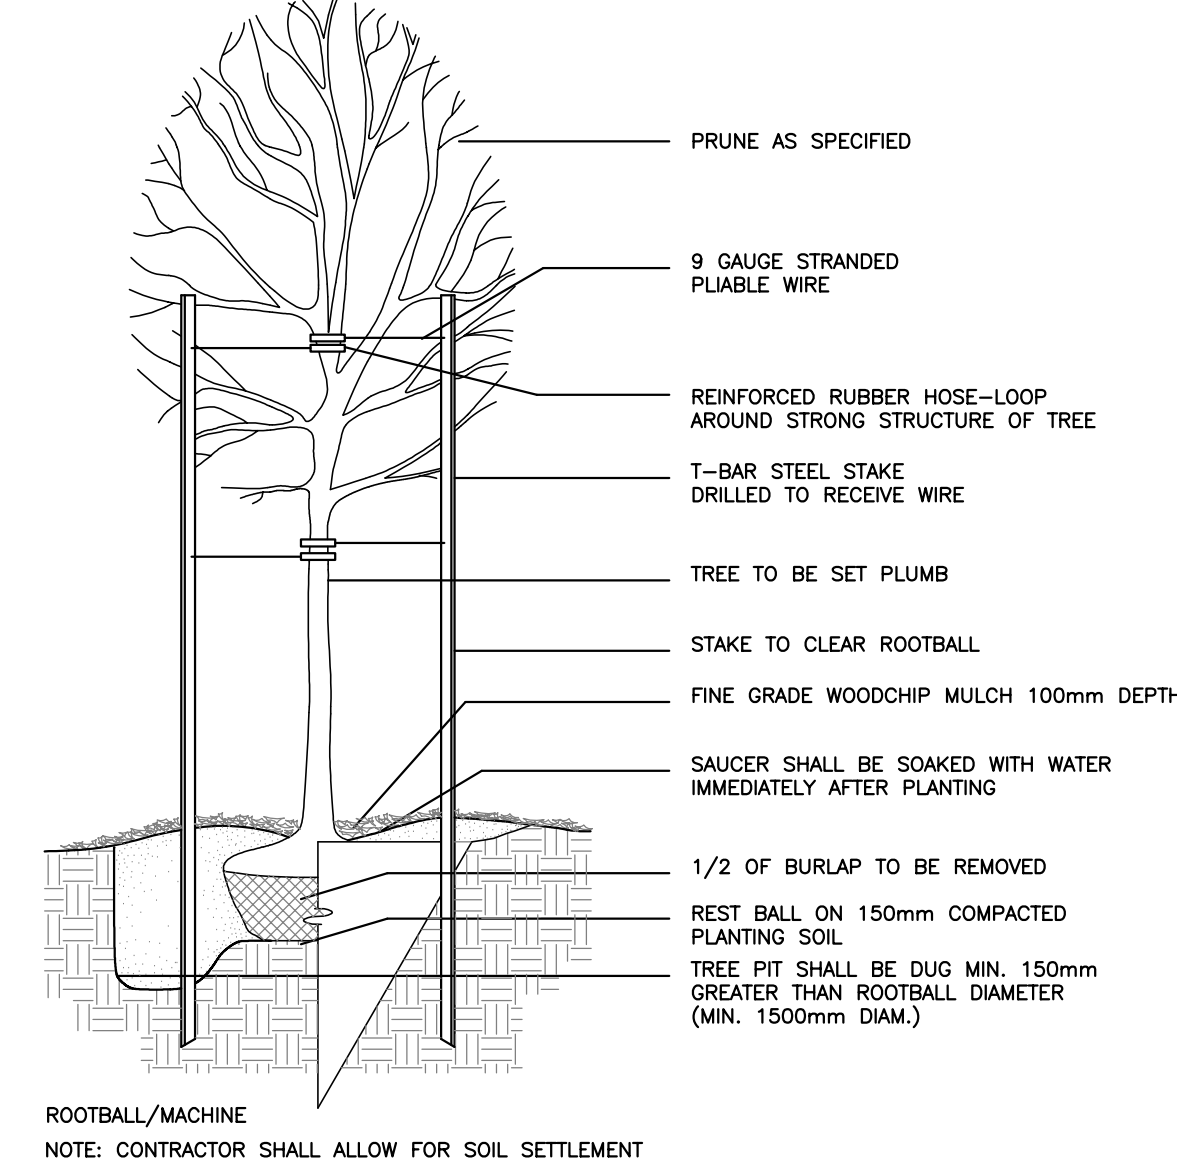
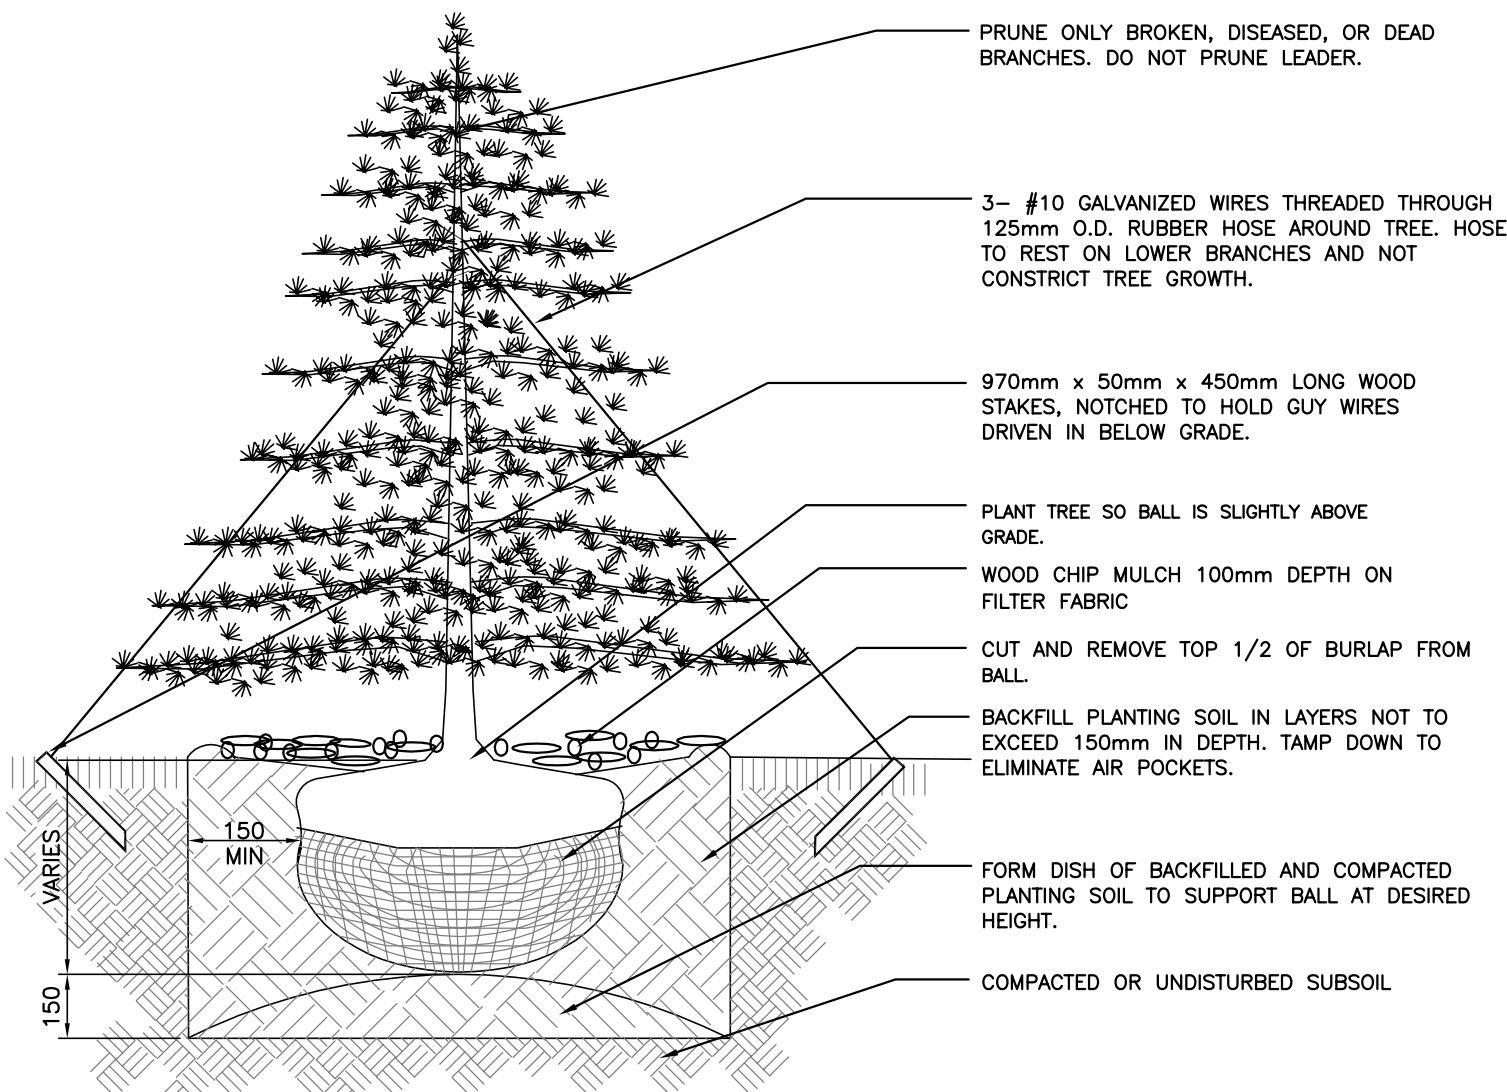


1 CRUSHED LIMESTONE PATHWAY
L1 N.T.S.

2 WOOD BOLLARD
L1 N.T.S.

3 ENTRANCE SIGN DETAIL
L1 N.T.S. N.I.C.


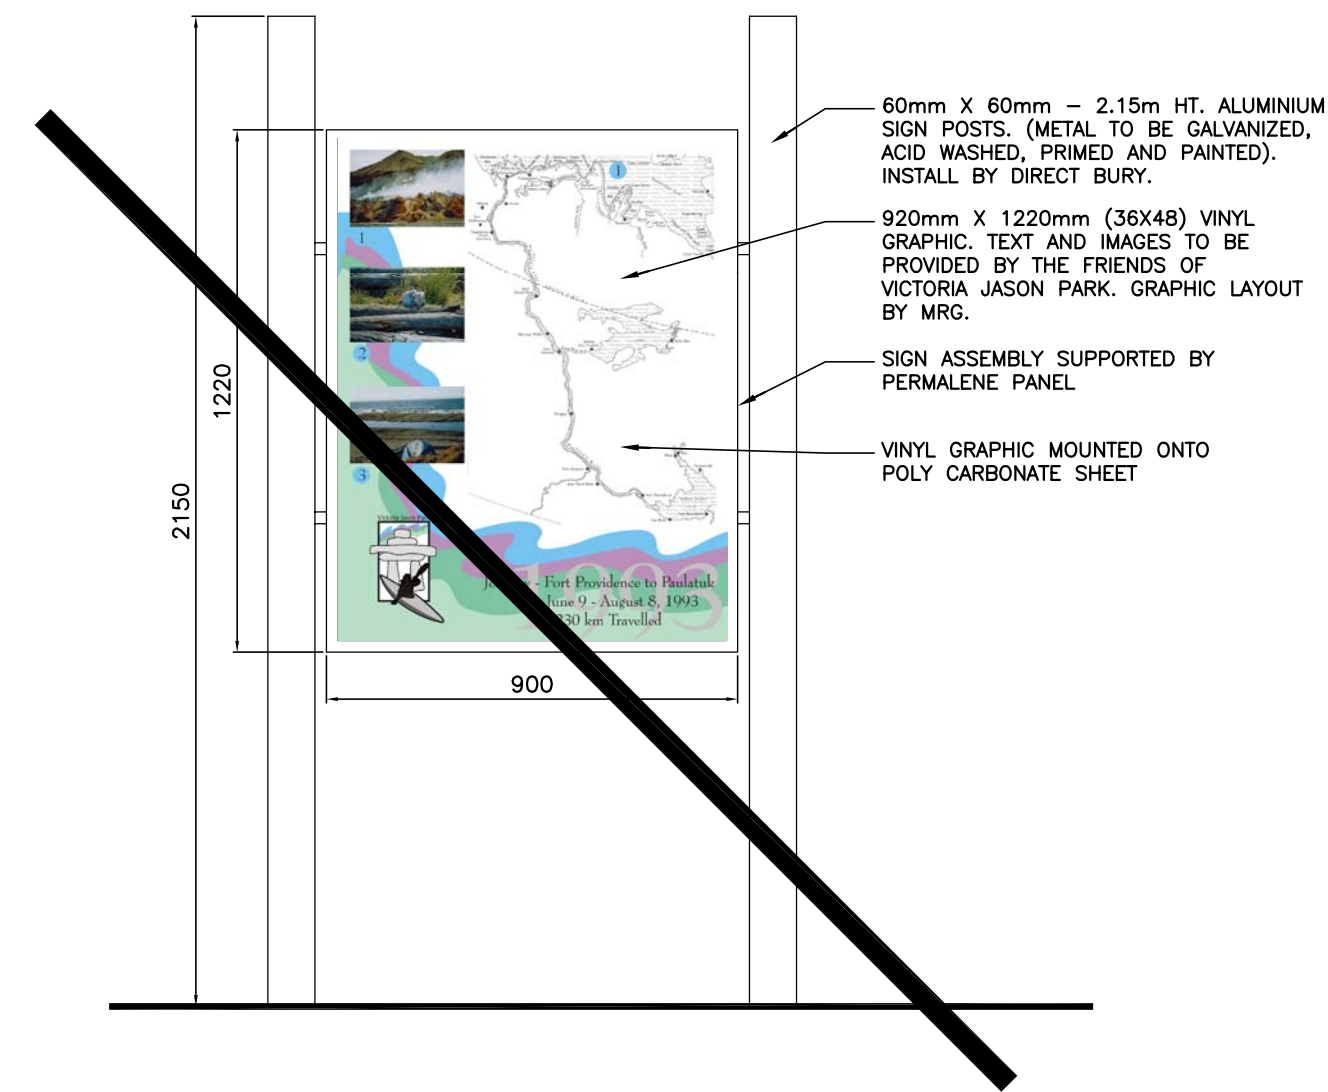


4 EDUCATIONAL PANEL DETAIL
L1 N.T.S. N.I.C.

5 TYPICAL CONIFEROUS TREE PLANTING
L1 N.T.S.

6 TYPICAL DECIDUOUS TREE PLANTING
L1 N.T.S.


7 MULTI-FLOW DRAIN TRENCH
L1 N.T.S.

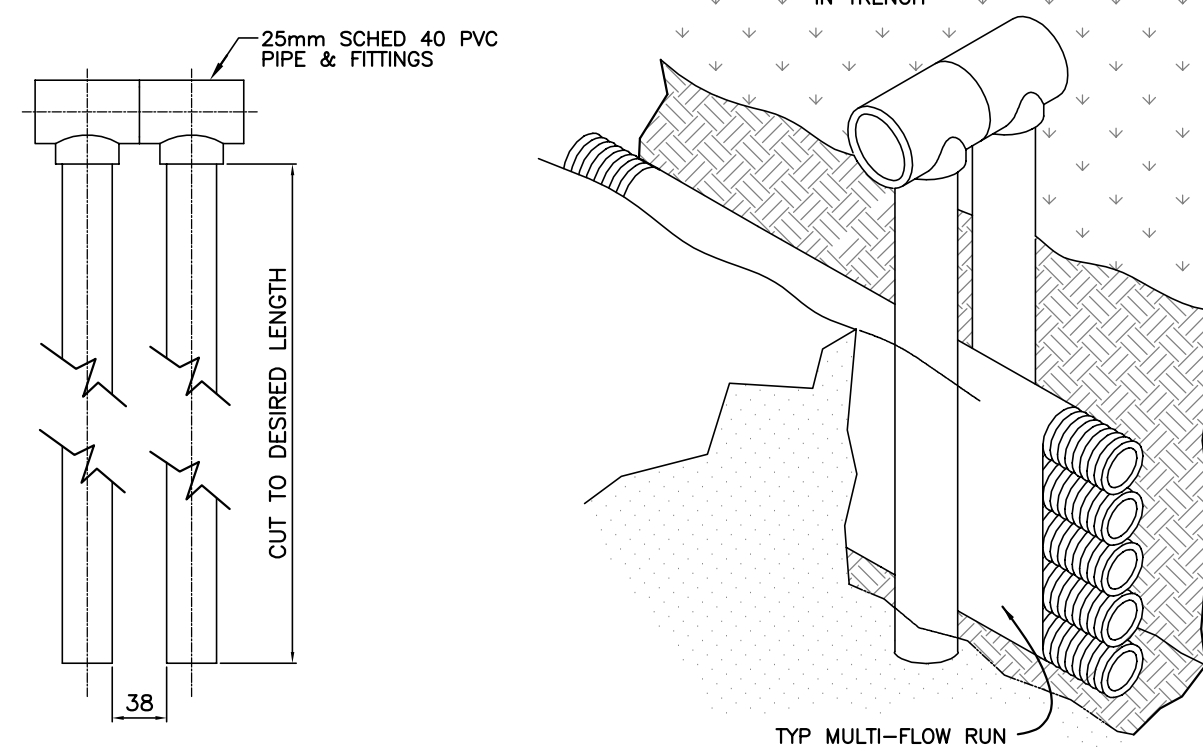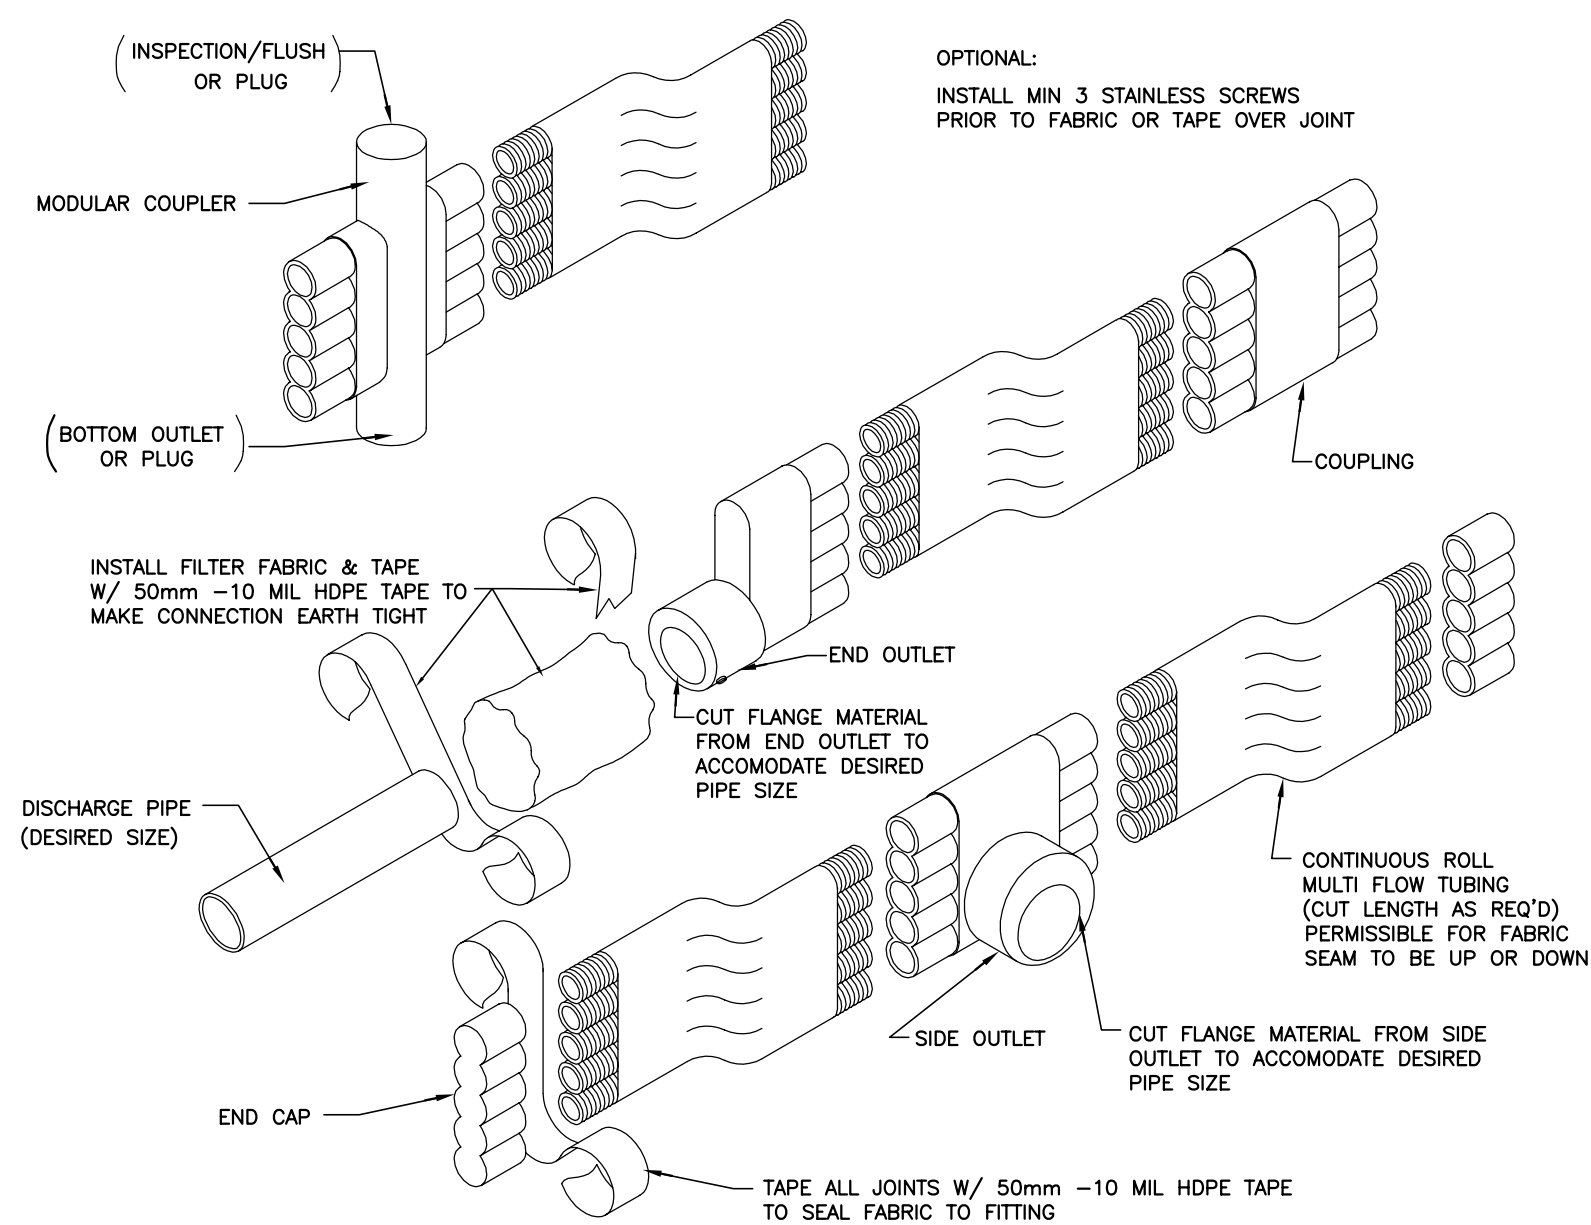

8 MULTI-FLOW ASSEMBLY
L1 N.T.S.

9 MULTI-FLOW CENTERING DEVICE
L1 N.T.S.

RELEASED FOR TENDER	11/07/06	AH
ISSUED FOR REVIEW	27/06/06	AH
No. Revisions	Date	By
Date	Scale	
03-24-06	AS NOTED	
Designed By	Drawn By	Checked By
AH	AH	SR

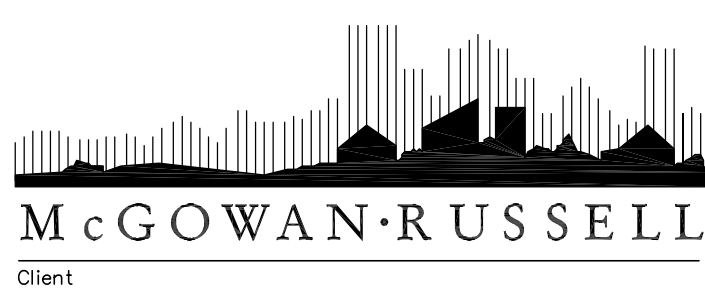

CITY OF WINNIPEG
Project Title

VICTORIA JASON PARK
Sheet Title

DETAILS

