




THE CITY OF WINNIPEG PUBLIC WORKS DEPARTMENT

TENDER NO. 461-2006

BISON DRIVE

**CONCRETE REPAIRS AND
ASPHALT OVERLAY**

**315 METRES WEST OF MARKHAM ROAD
TO CN RAILWAY**

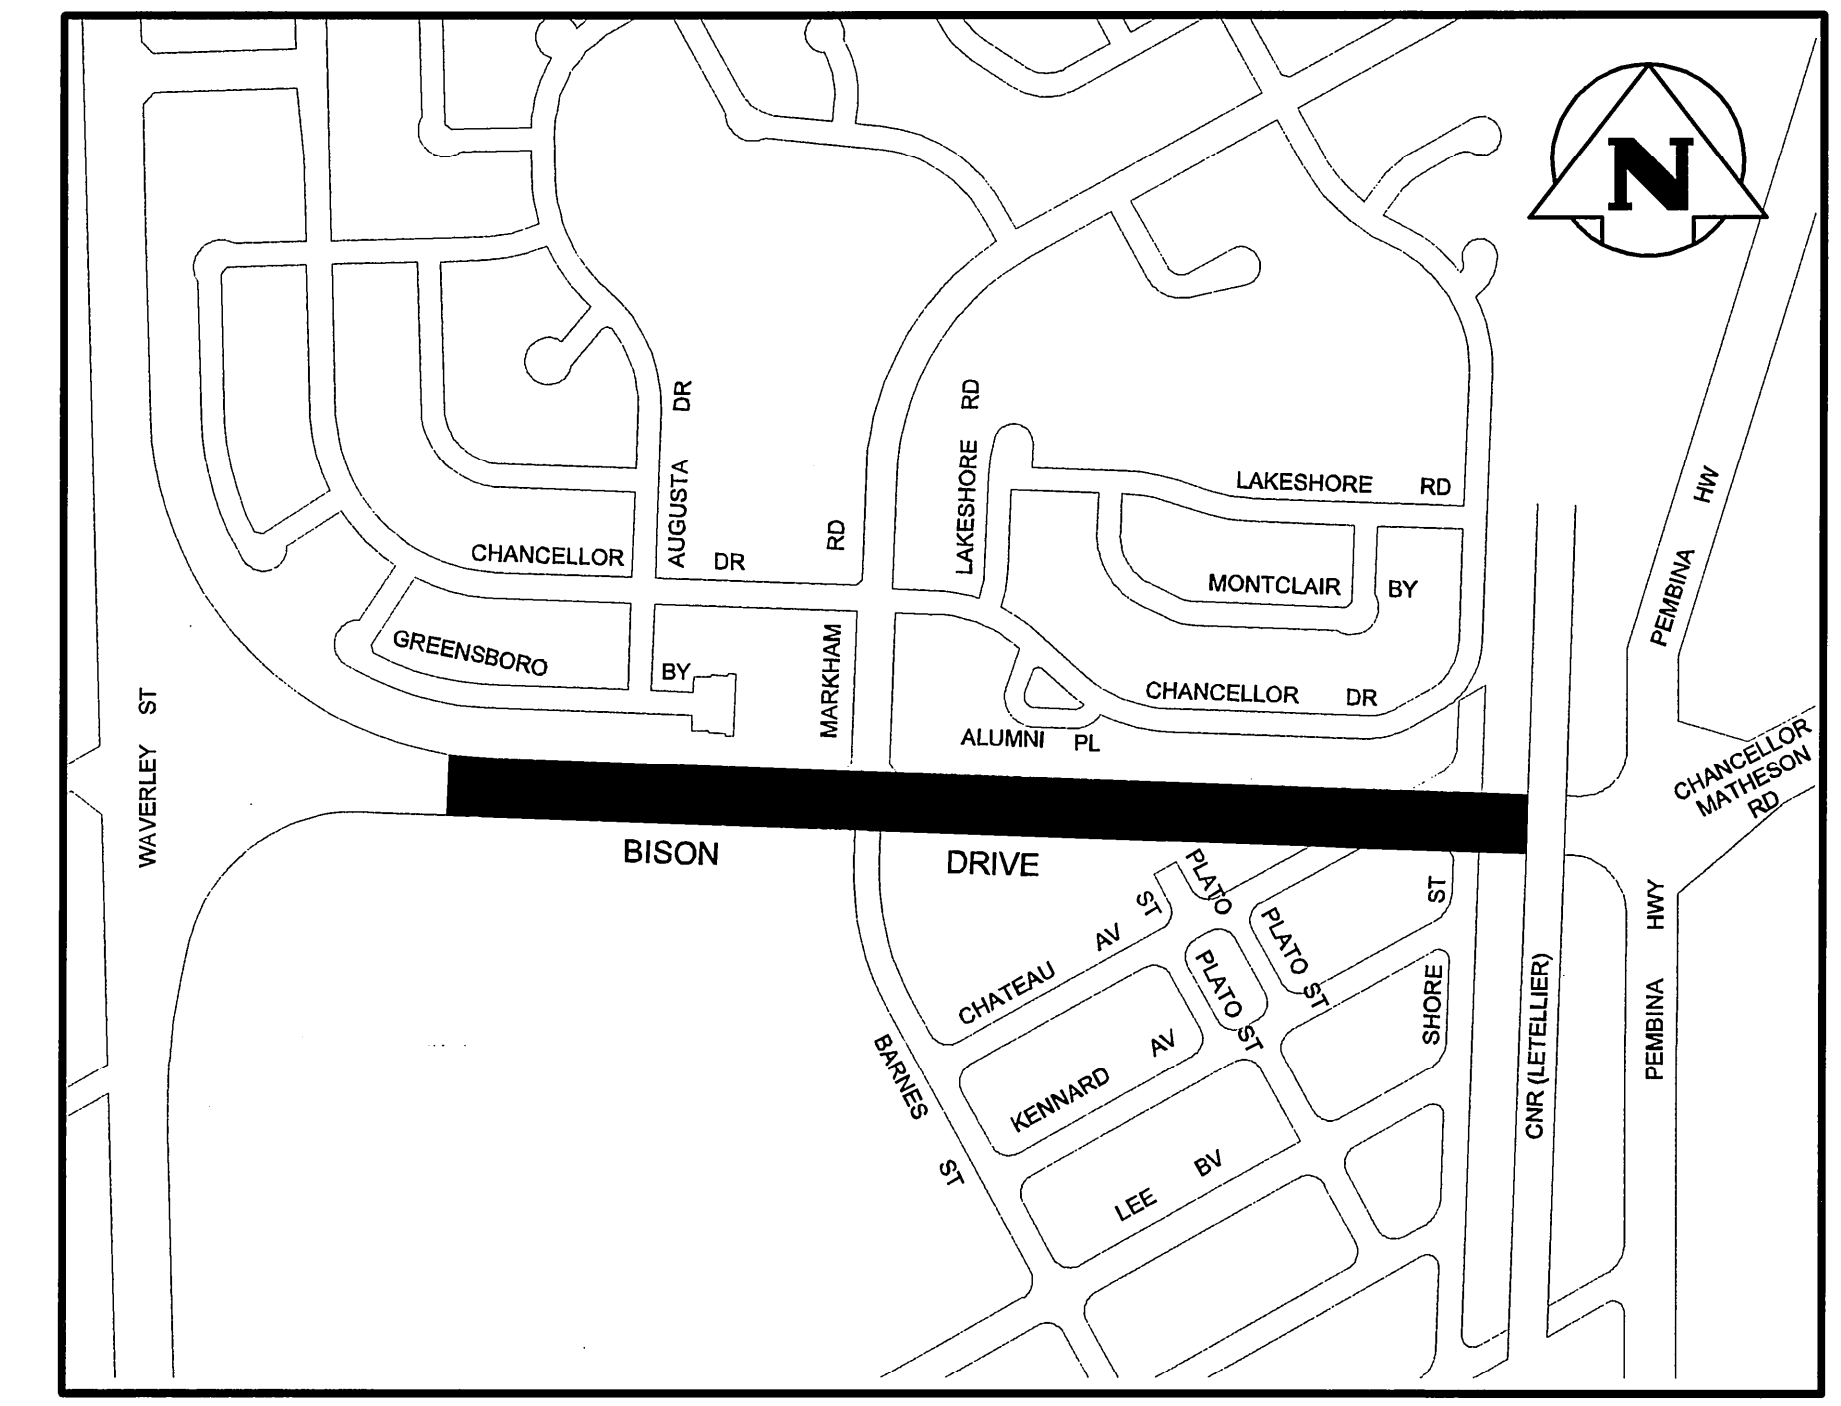

DRAWING LIST

- (P-3271-1)** BISON DRIVE
210m EAST OF WAVERLEY STREET TO
175m WEST OF MARKHAM ROAD
- (P-3271-2)** BISON DRIVE
175m WEST OF MARKHAM ROAD TO
25m WEST OF MARKHAM ROAD
- (P-3271-3)** BISON DRIVE
25m WEST OF MARKHAM ROAD TO
94m EAST OF MARKHAM ROAD
- (P-3271-4)** BISON DRIVE
94m EAST OF MARKHAM ROAD TO
244m EAST OF MARKHAM ROAD
- (P-3271-5)** BISON DRIVE
244m EAST OF MARKHAM ROAD TO
106m WEST OF C.N.R. RIGHT-OF-WAY
- (P-3271-6)** BISON DRIVE
106m WEST OF C.N.R. RIGHT-OF-WAY TO
C.N.R. TRACKS