


LAYOUT PLAN - EXISTING PLAY AREA

SCALE 1 : 500

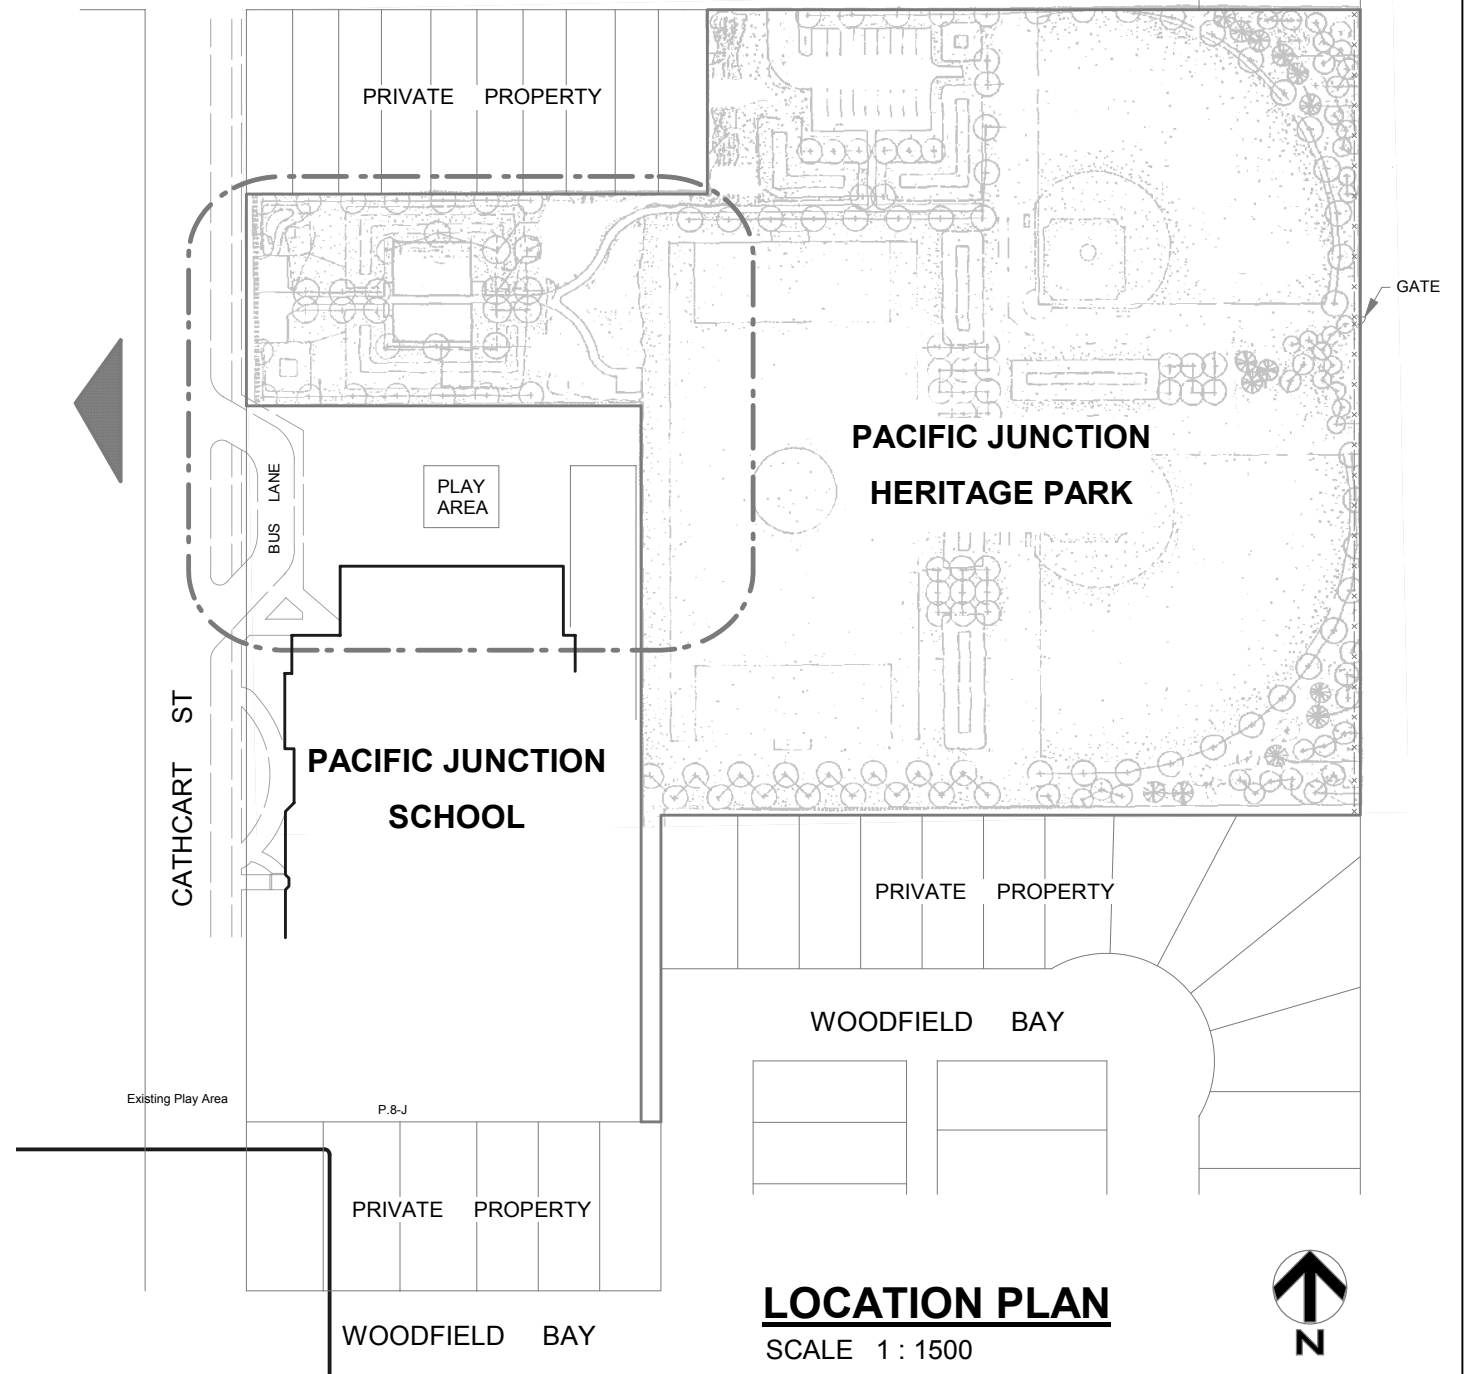

LOCATION PLAN

SCALE 1 : 1500

CONTRACTOR TO CONFIRM ALL DIMENSIONS AND REPORT ANY DISCREPANCIES TO CONTRACT ADMINISTRATOR PRIOR TO CONSTRUCTION. LOCATION OF UNDERGROUND STRUCTURES AS SHOWN ARE BASED ON THE BEST INFORMATION AVAILABLE BUT NO GUARANTEE IS GIVEN THAT ALL EXISTING UTILITIES ARE SHOWN OR THAT THE GIVEN LOCATIONS ARE EXACT. CONFIRMATION OF EXISTENCE AND EXACT LOCATION OF ALL SERVICES MUST BE OBTAINED FROM THE INDIVIDUAL UTILITIES BEFORE PROCEEDING WITH CONSTRUCTION.

DESIGNED BY	BB/SF	CHECKED BY	SF	MANAGER, PARK AND OPEN SPACES	DATE
DRAWN BY	BB	APPROVED BY		MANAGER, PLANNING AND LAND USE DIVISION	DATE
HORIZ. SCALE	As shown				
VERT. SCALE					
DATE	Jan 2006				

DRAWING TITLE
**PLAYGROUND REDEVELOPMENT AT
 PACIFIC JUNCTION HERITAGE PARK**
 Existing Play Area
 SITE ADDRESS

DRAWING NO.
P.8-J
 BID OPPORTUNITY NO.
47-2006



THE CITY OF WINNIPEG
 Planning, Property and Development Department
 Planning and Land Use Division
 Unit 15 - 30 Fort Street, Winnipeg, MB, (R3C 4X5)