


PLAN VIEW
SCALE: 15:1

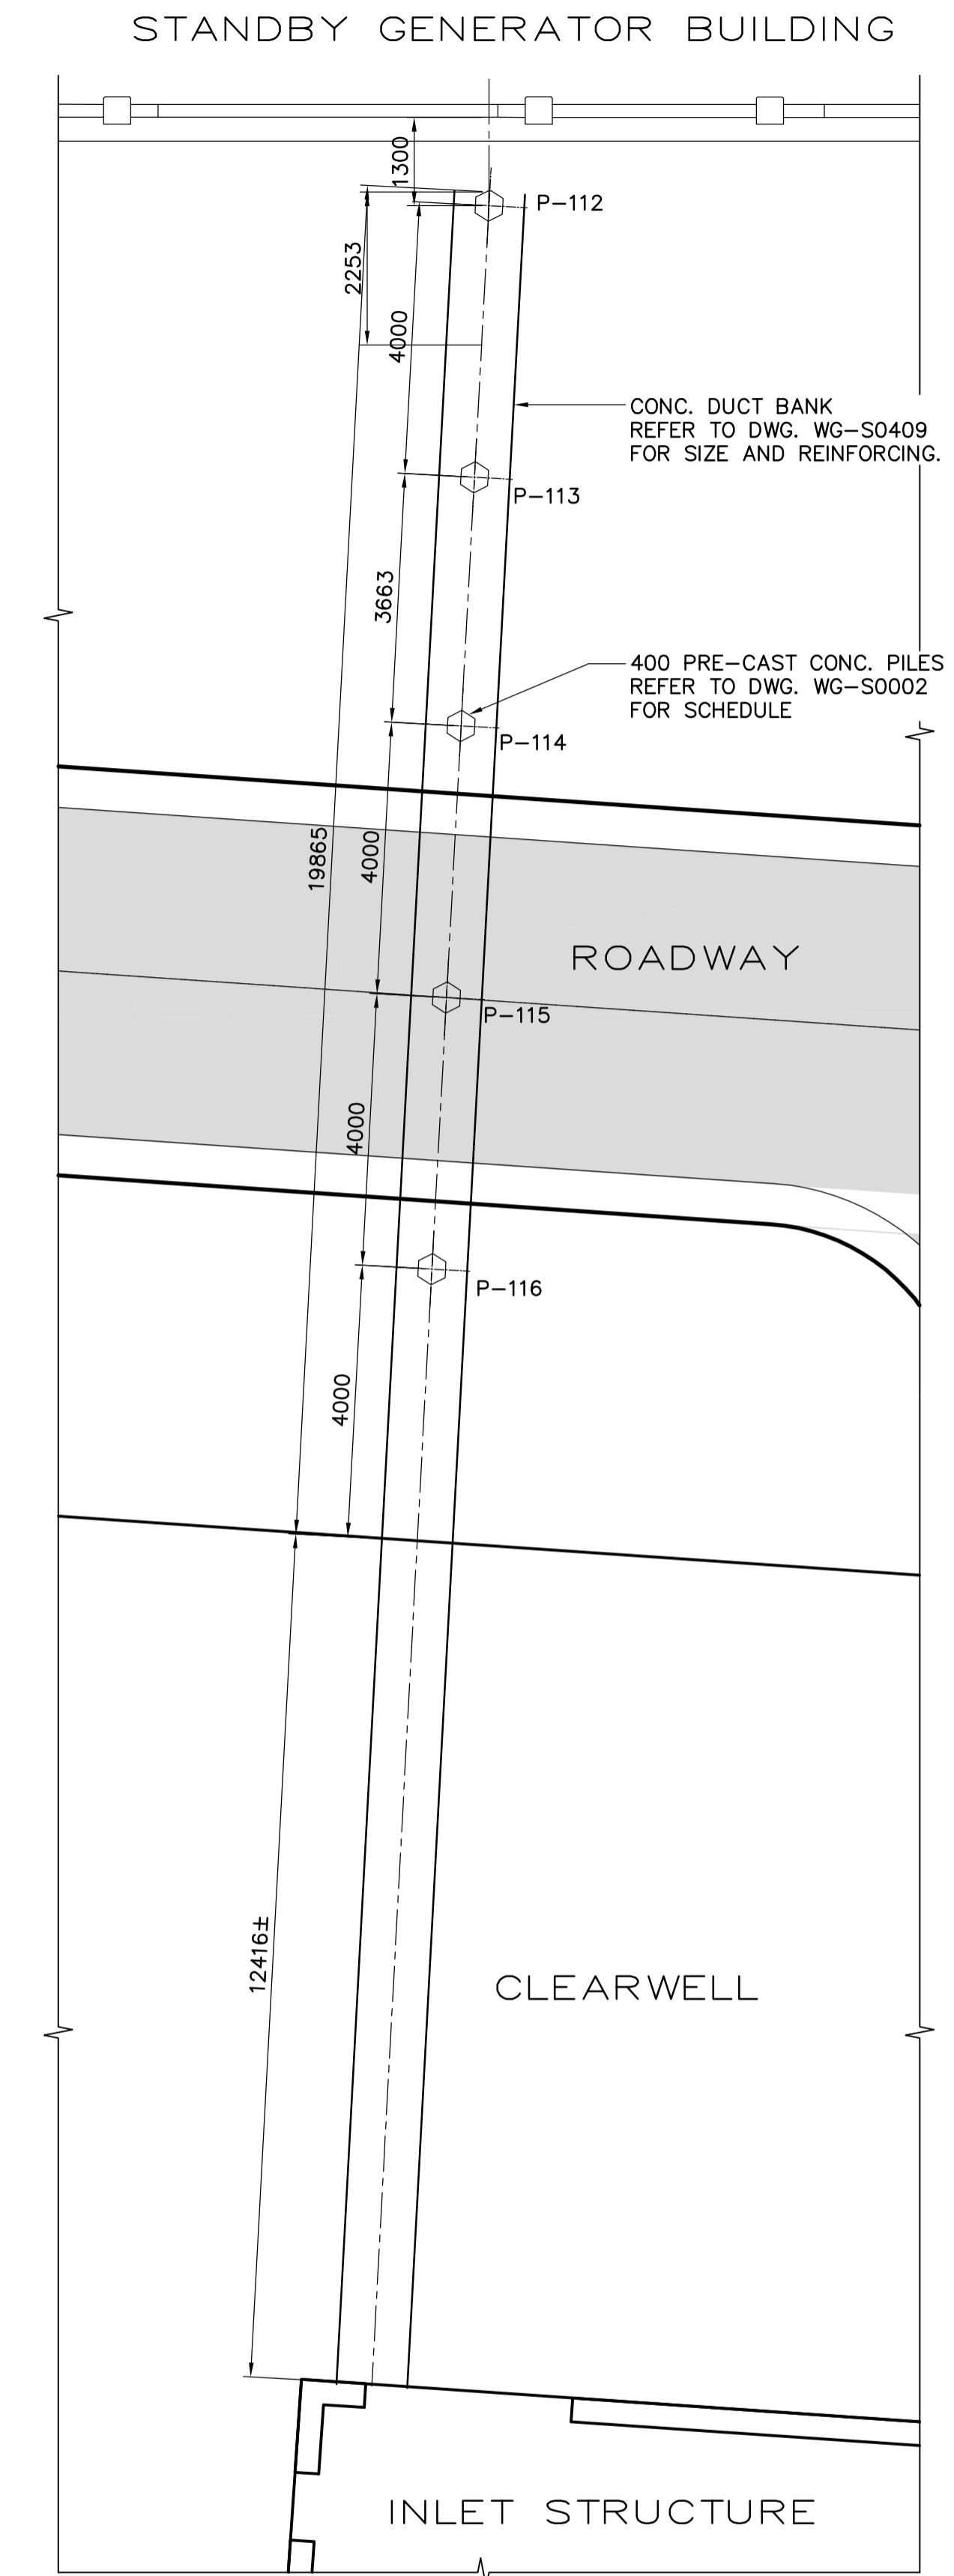

PLAN VIEW
SCALE: 12:1

FINAL LOCATION OF TRANSFORMERS TO BE DETERMINED BY MANITOBA HYDRO WHEN TRANSFORMER AND GROUNDING GRID SIZES ARE FINALIZED. CONTRACTOR TO ALLOW FOR EXTRA 2m LENGTH OF EACH DUCT BANK. COORDINATE LOCATION WITH MANITOBA HYDRO.



B.M. ELEV.		 Frederickson Cooper ARCHITECTS		 A Tyco International Ltd. Company		ENGINEER'S SEAL ORIGINAL SIGNED BY A. POCHANART 2006/08/30		 THE CITY OF WINNIPEG WATER AND WASTE DEPARTMENT ENGINEERING DIVISION	
		DESIGNED BY	AP/GGP	CHECKED BY	GGP			WATER TREATMENT PLANT EMERGENCY POWER GENERATOR	
		DRAWN BY	CMF	APPROVED BY	AHL			CITY FILE NUMBER SHEET OF	
		SCALE:	AS SHOWN	RELEASED FOR CONSTRUCTION BY:				CITY DRAWING NUMBER 1-0601G-A-S0451-001-010	
				R. SOROKOWSKI					
01	498-2006 ADDENDUM 6	06/10/16	KK	DATE	2006/07/04	DATE	2006/08/30	STRUCTURAL DUCT BANK PLANS	
00	ISSUED FOR TENDER	06/08/28	KK					CONSULTANT DRAWING NO. WG-S0451	
NO. REVISIONS		DATE	BY	DATE	2006/07/04	DATE	2006/08/30		