

FIG. 1 FLOAT-TYPE LEVEL SWITCH

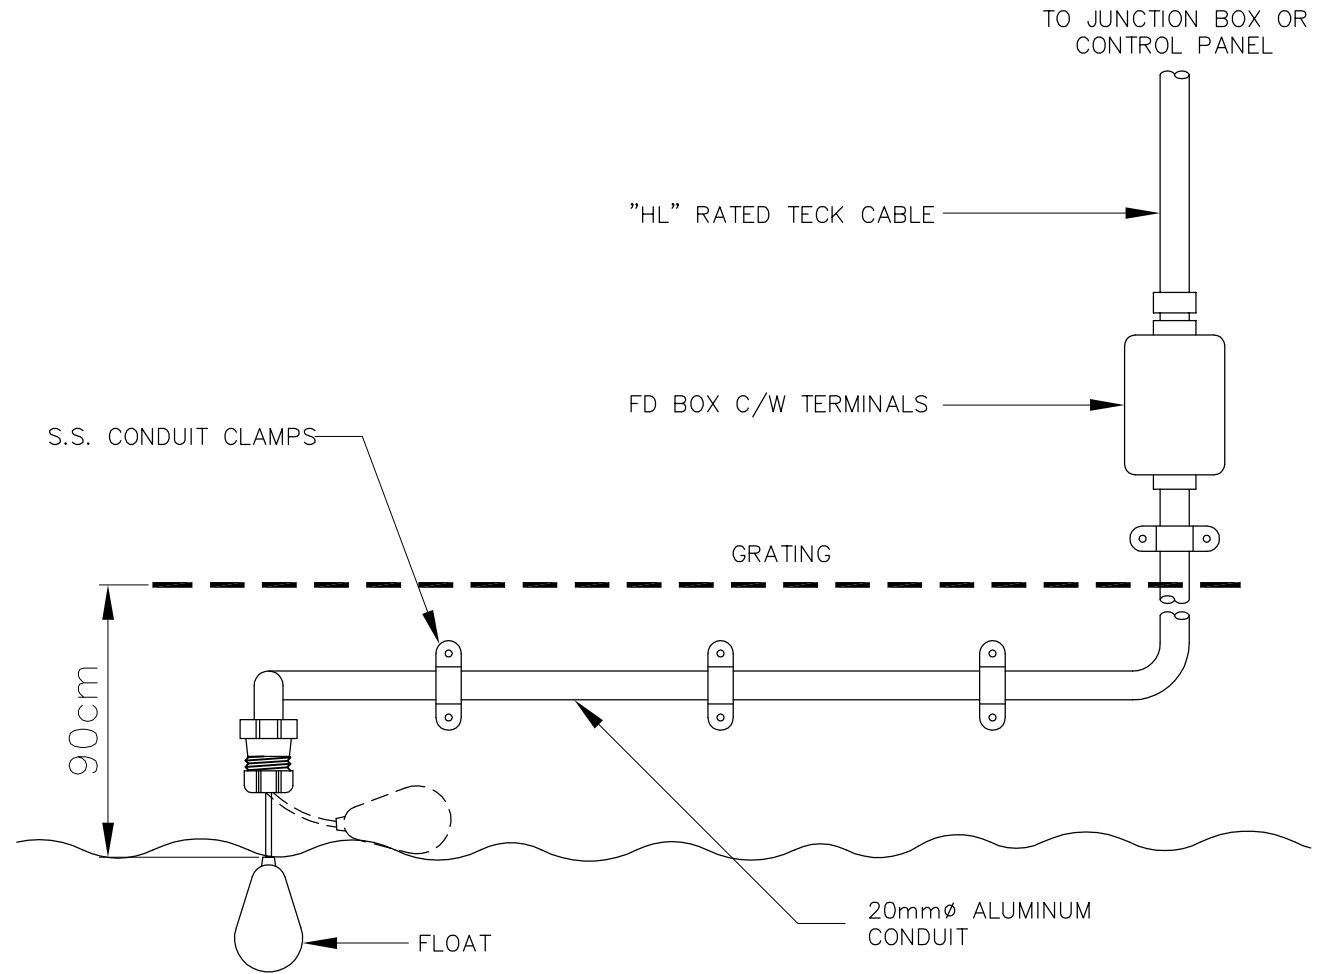


FIG. 2B FLOAT-TYPE LEVEL SWITCH TANK OR SUMP APPLICATION

<p>APEGM Certificate of Authorization Earth Tech Canada Inc. No. 730 Expiry: April 30, 2007</p>					ENGINEER'S SEAL ORIGINAL SIGNED BY S.W. TORMEY 2006/03/29	<p>THE CITY OF WINNIPEG WATER AND WASTE DEPARTMENT ENGINEERING DIVISION</p>
	DESIGNED BY: NT	CHECKED BY: SWT	WATER TREATMENT PLANT MAIN BUILDING MECHANICAL AND ELECTRICAL		CITY FILE NUMBER	
	DRAWN BY: GLG	APPROVED BY: AHL	AUTOMATION / I&C FLOAT SWITCH INSTALLATION DETAILS		SHEET OF	
	SCALE: NTS	RELEASED FOR CONSTRUCTION BY: R. SOROKOWSKI	CONSULTANT DRAWING NO. WB-A0406		CITY DRAWING NUMBER 1-0601B-D-A0406-001-02B	
B.M. ELEV.		DESIGNED BY: NT DRAWN BY: GLG SCALE: NTS DATE: 2006/01/03	CHECKED BY: SWT APPROVED BY: AHL RELEASED FOR CONSTRUCTION BY: R. SOROKOWSKI DATE: 2006/03/29	NO. REVISIONS DATE BY		