


PH ANALYZER TRANSMITTER

CONTROL PANEL

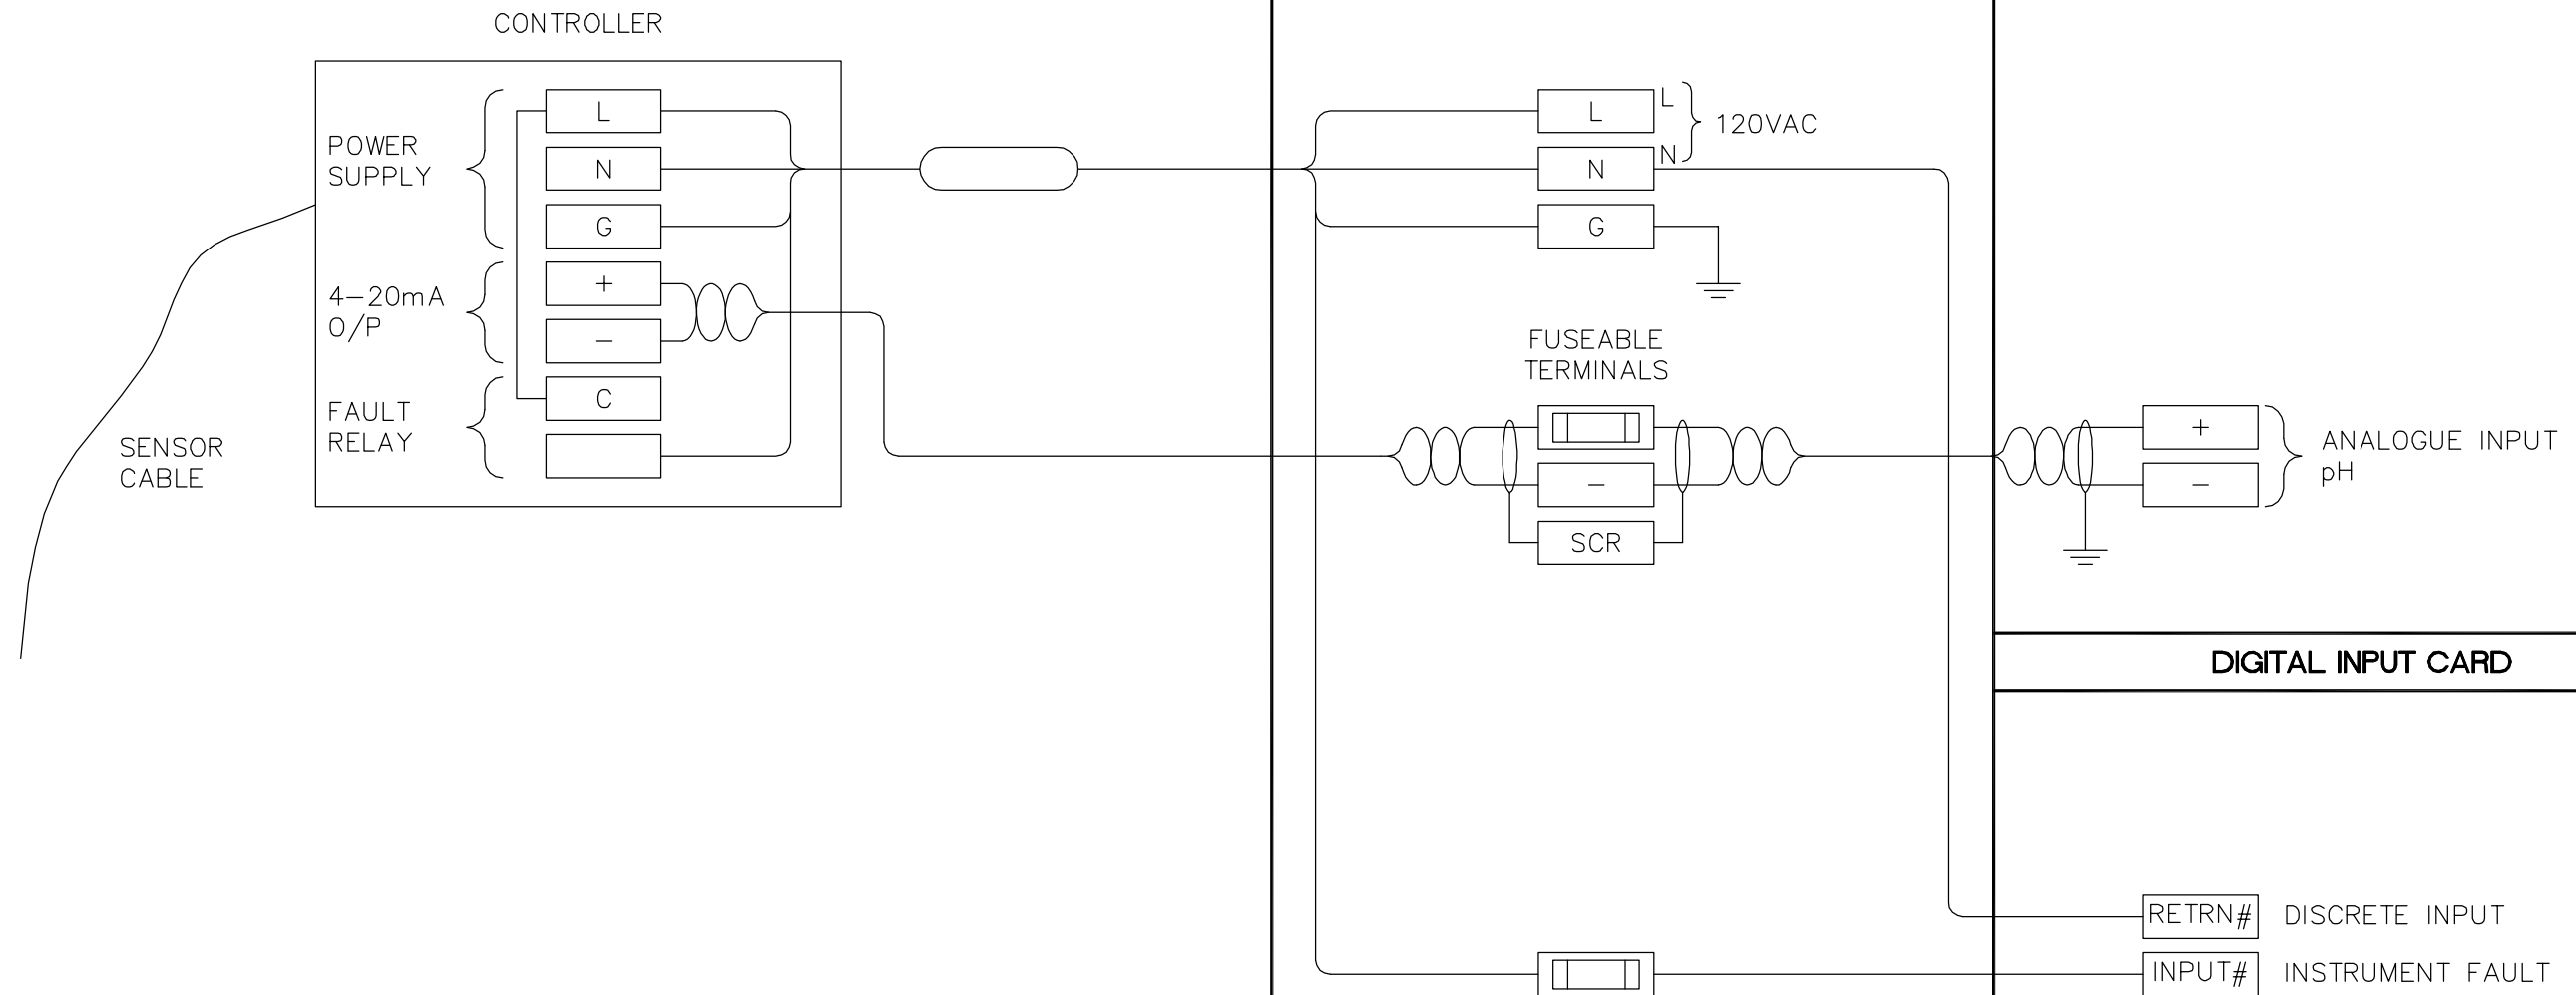

APEGA
 Certificate of Authorization
 Earth Tech Canada Inc.
 No. 730 Expiry: April 30, 2006

B.M. ELEV.			
00	ISSUED FOR TENDER	06/03/29	GLG
NO.	REVISIONS	DATE	BY
		DATE	2005/06/10

CH2M HILL Frederickson Cooper A CONSULTANT		Earth Tech A TSC COMPANY	
DESIGNED BY	NT	CHECKED BY	SWT
DRAWN BY	CPG	APPROVED BY	AHL
SCALE:	NTS	RELEASED FOR CONSTRUCTION BY:	R. SOROKOWSKI
		DATE	2006/03/29

ENGINEER'S SEAL
 ORIGINAL SIGNED BY
 S.W. TORMEY
 2006/03/29
 CONSULTANT DRAWING NO.
 WB-A0460

THE CITY OF WINNIPEG
 WATER AND WASTE DEPARTMENT
 ENGINEERING DIVISION

WATER TREATMENT PLANT
 MAIN BUILDING
 MECHANICAL AND ELECTRICAL

AUTOMATION / I&C
 TYPICAL pH ANALYZER
 INSTRUMENTATION LOOP DIAGRAM

CITY FILE NUMBER
 SHEET OF
 CITY DRAWING NUMBER
 1-0601B-H-A0460-001-00B