

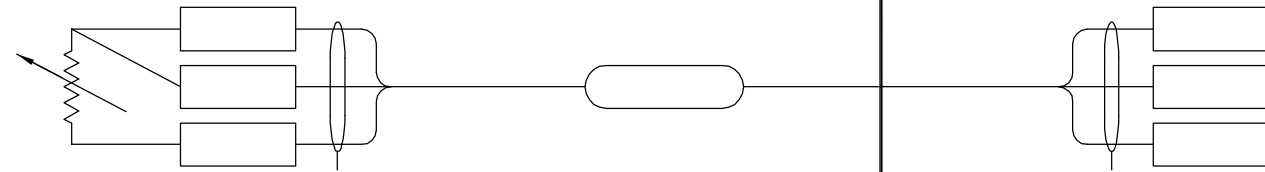
COW-A3 (02/2006)





RTD CONNECTION

CONTROL PANEL

LCP/ TRANSMITTER CABLE TERMINALS

PLC SECTION



 Certificate of Authorization Earth Tech Canada Inc. No. 730 Expiry: April 30, 2006	B.M. ELEV.	 Frederickson Cooper A S T E R I S T S	 A T O M A T I O N / I & C	ENGINEER'S SEAL	 <b>THE CITY OF WINNIPEG</b> WATER AND WASTE DEPARTMENT ENGINEERING DIVISION	CITY FILE NUMBER
	DESIGNED BY: NT DRAWN BY: GLG SCALE: NTS NO. ISSUED FOR TENDER: 06/03/29 NO. REVISIONS:			CHECKED BY: SWT APPROVED BY: AHL RELEASED FOR CONSTRUCTION BY: R. SOROKOWSKI DATE: 2006/02/13		ORIGINAL SIGNED BY: S.W. TORMEY DATE: 2006/03/29 CONSULTANT DRAWING NO.: WB-A0466