


C SECTION-DISPENSER SUMP DETAIL
WG-H0110 1:20

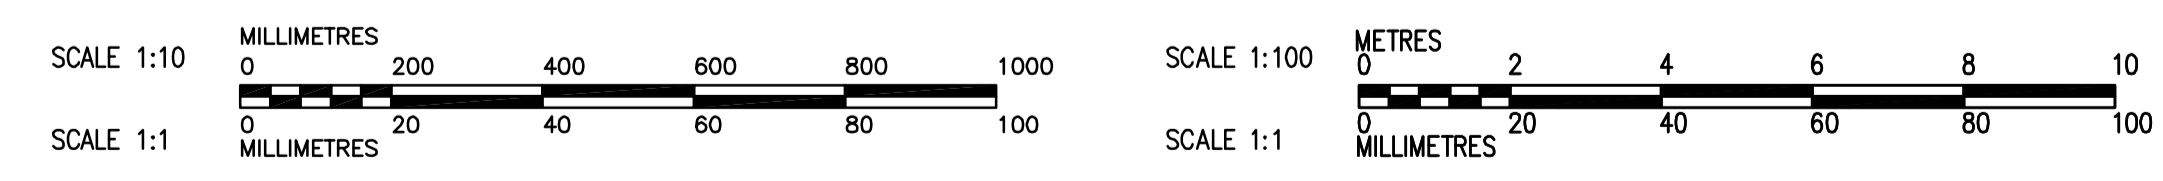

APEGM
Certificate of Authorization
Earth Tech Canada Inc.
No. 730 Expiry: April 30, 2007

B.M. ELEV.			
00	ISSUED FOR TENDER	06/08/28	LJW
NO.	REVISIONS	DATE	BY
		2006/06/15	

CH2MHILL Frederickson Cooper ARCHITECTS		EarthTech A Tech International Ltd. Company	
DESIGNED BY	AB/LJW	CHECKED BY	AMA, PVL
DRAWN BY	LJW	APPROVED BY	AHL
SCALE:	AS NOTED	RELEASED FOR CONSTRUCTION BY:	R. SOROKOWSKI
		DATE	2006/08/30

ENGINEER'S SEAL
ORIGINAL SIGNED BY
A. BURACHYNSKY
2006/08/30
CONSULTANT DRAWING NO.
WG-H0201

THE CITY OF WINNIPEG
WATER AND WASTE DEPARTMENT
ENGINEERING DIVISION

Winnipeg

WATER TREATMENT PLANT
STANDBY POWER GENERATOR

MECHANICAL
FUEL PIPING SECTION

CITY FILE NUMBER
SHEET OF
CITY DRAWING NUMBER
1-0601G-A-H0201-001-000